



**1 Market Street Arch - East Elevation**  
1 : 100

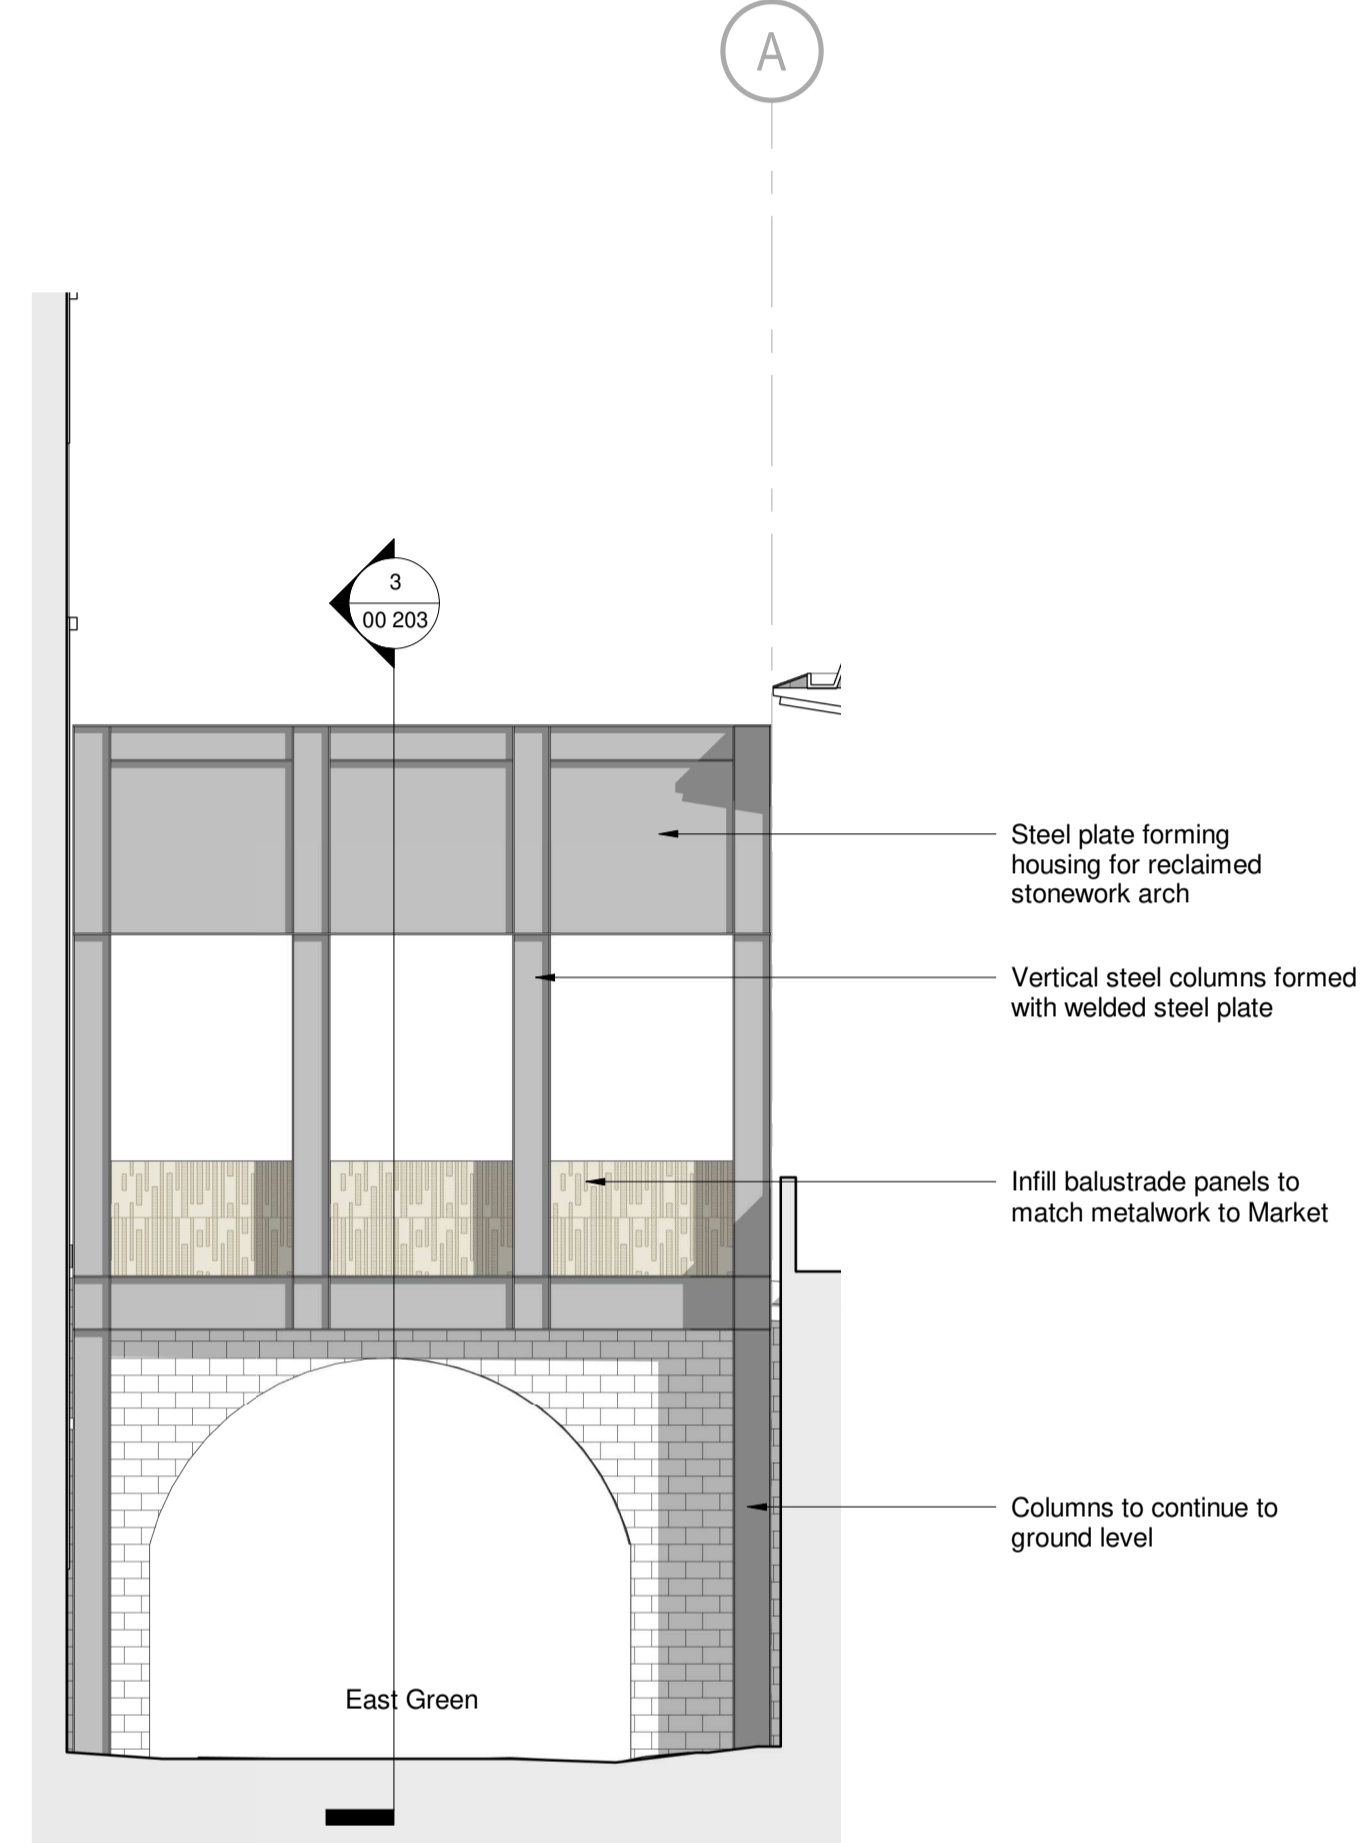

**2 Market Street Arch - West Elevation**  
1 : 100

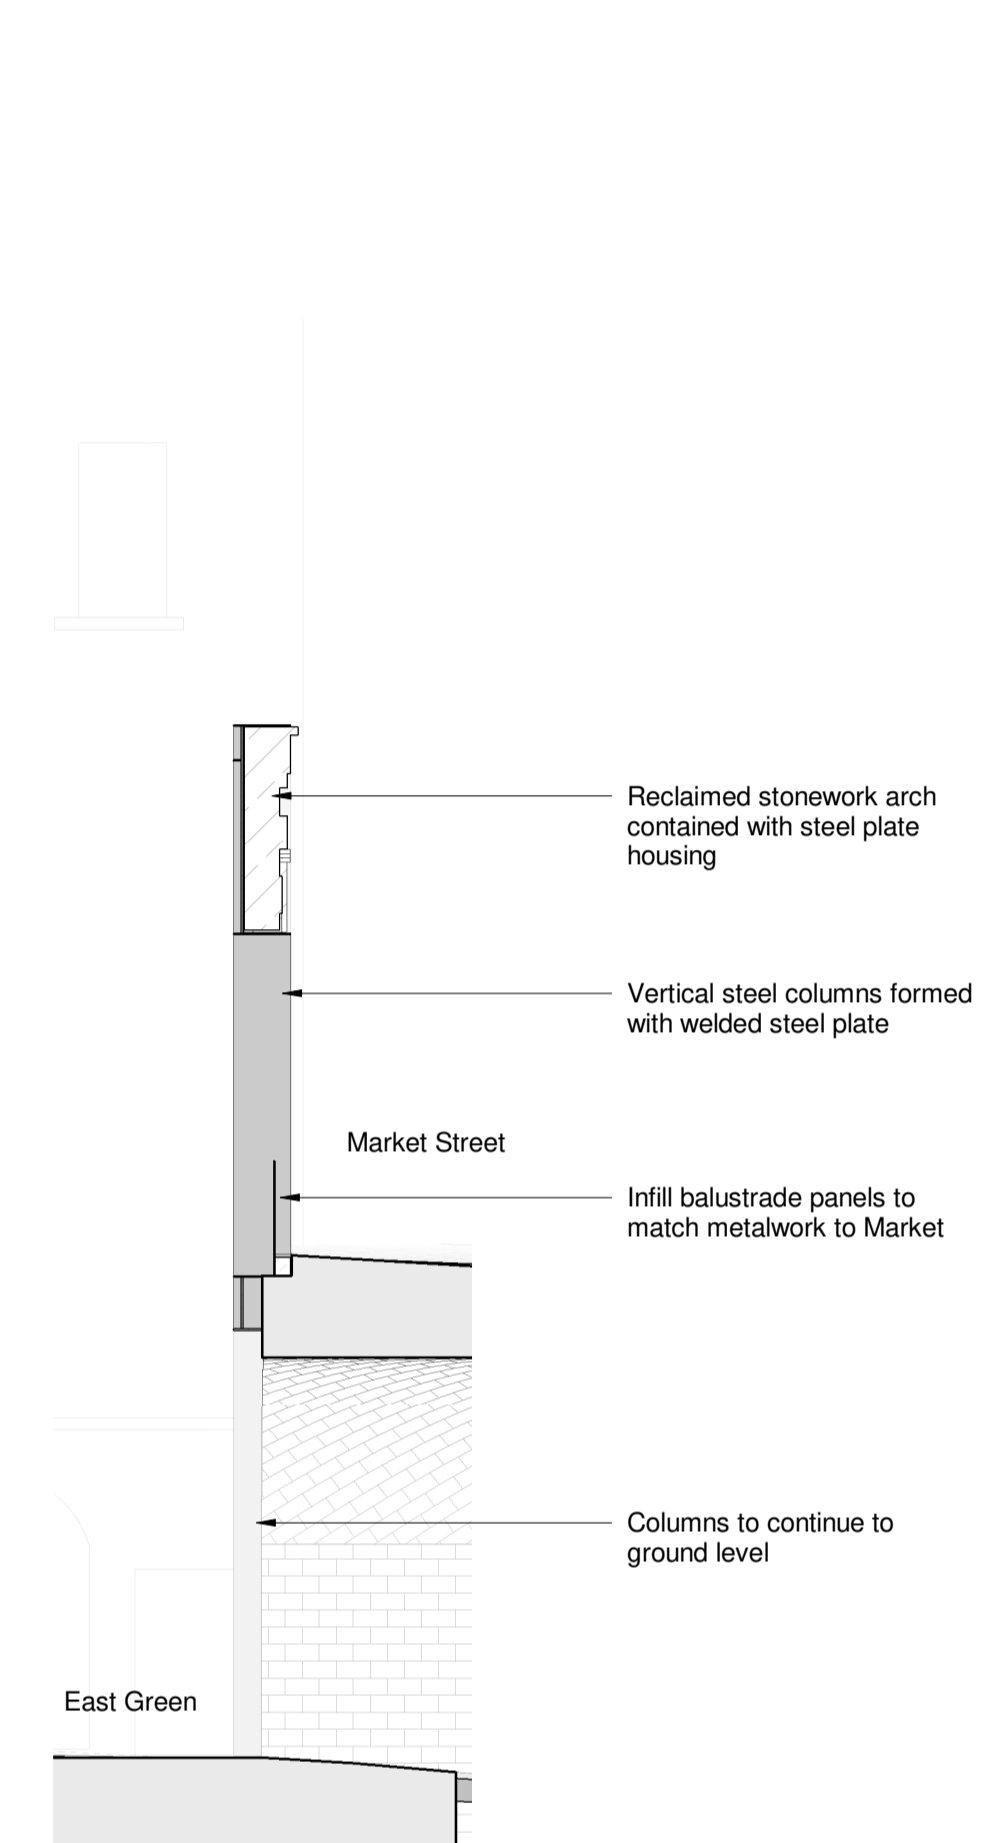

**3 Market Street Arch - Section**  
1 : 100



**HALLIDAY FRASER MUNRO**  
CHARTERED ARCHITECTS & PLANNING CONSULTANTS

Project:  
**Aberdeen Market**

Client:  
**Aberdeen City Council**

Title:  
**GENERAL ARRANGEMENT - MARKET STREET ARCH**

Revision	Description	Date
AMKT - HFM - ZZ - ZZ - DR - A - 00 203		

Document Reference  
Drawing Status: **PRELIMINARY** Revision **A**  
Scale: **1 : 100** Date: **10/15/21**

Do not scale this drawing.  
Ordnance Survey material is reproduced with the permission of the controller of her Majesty's Stationery Office Crown Copyright reserved.  
The copyright of this drawing subsists in Halliday Fraser Munro Ltd.

Registered Office: 8 Victoria Street, Aberdeen, AB10 1XB  
T: 01224 388 700  
E: info@hfm.co.uk  
W: hfm.co.uk