


BOX

This drawing is copyright. Reproduction is not permitted. Do not scale from the drawing. Any discrepancy must be reported to the architect immediately and before proceeding.

www.blackboxarchitects.com

mail@blackboxarchitects.com

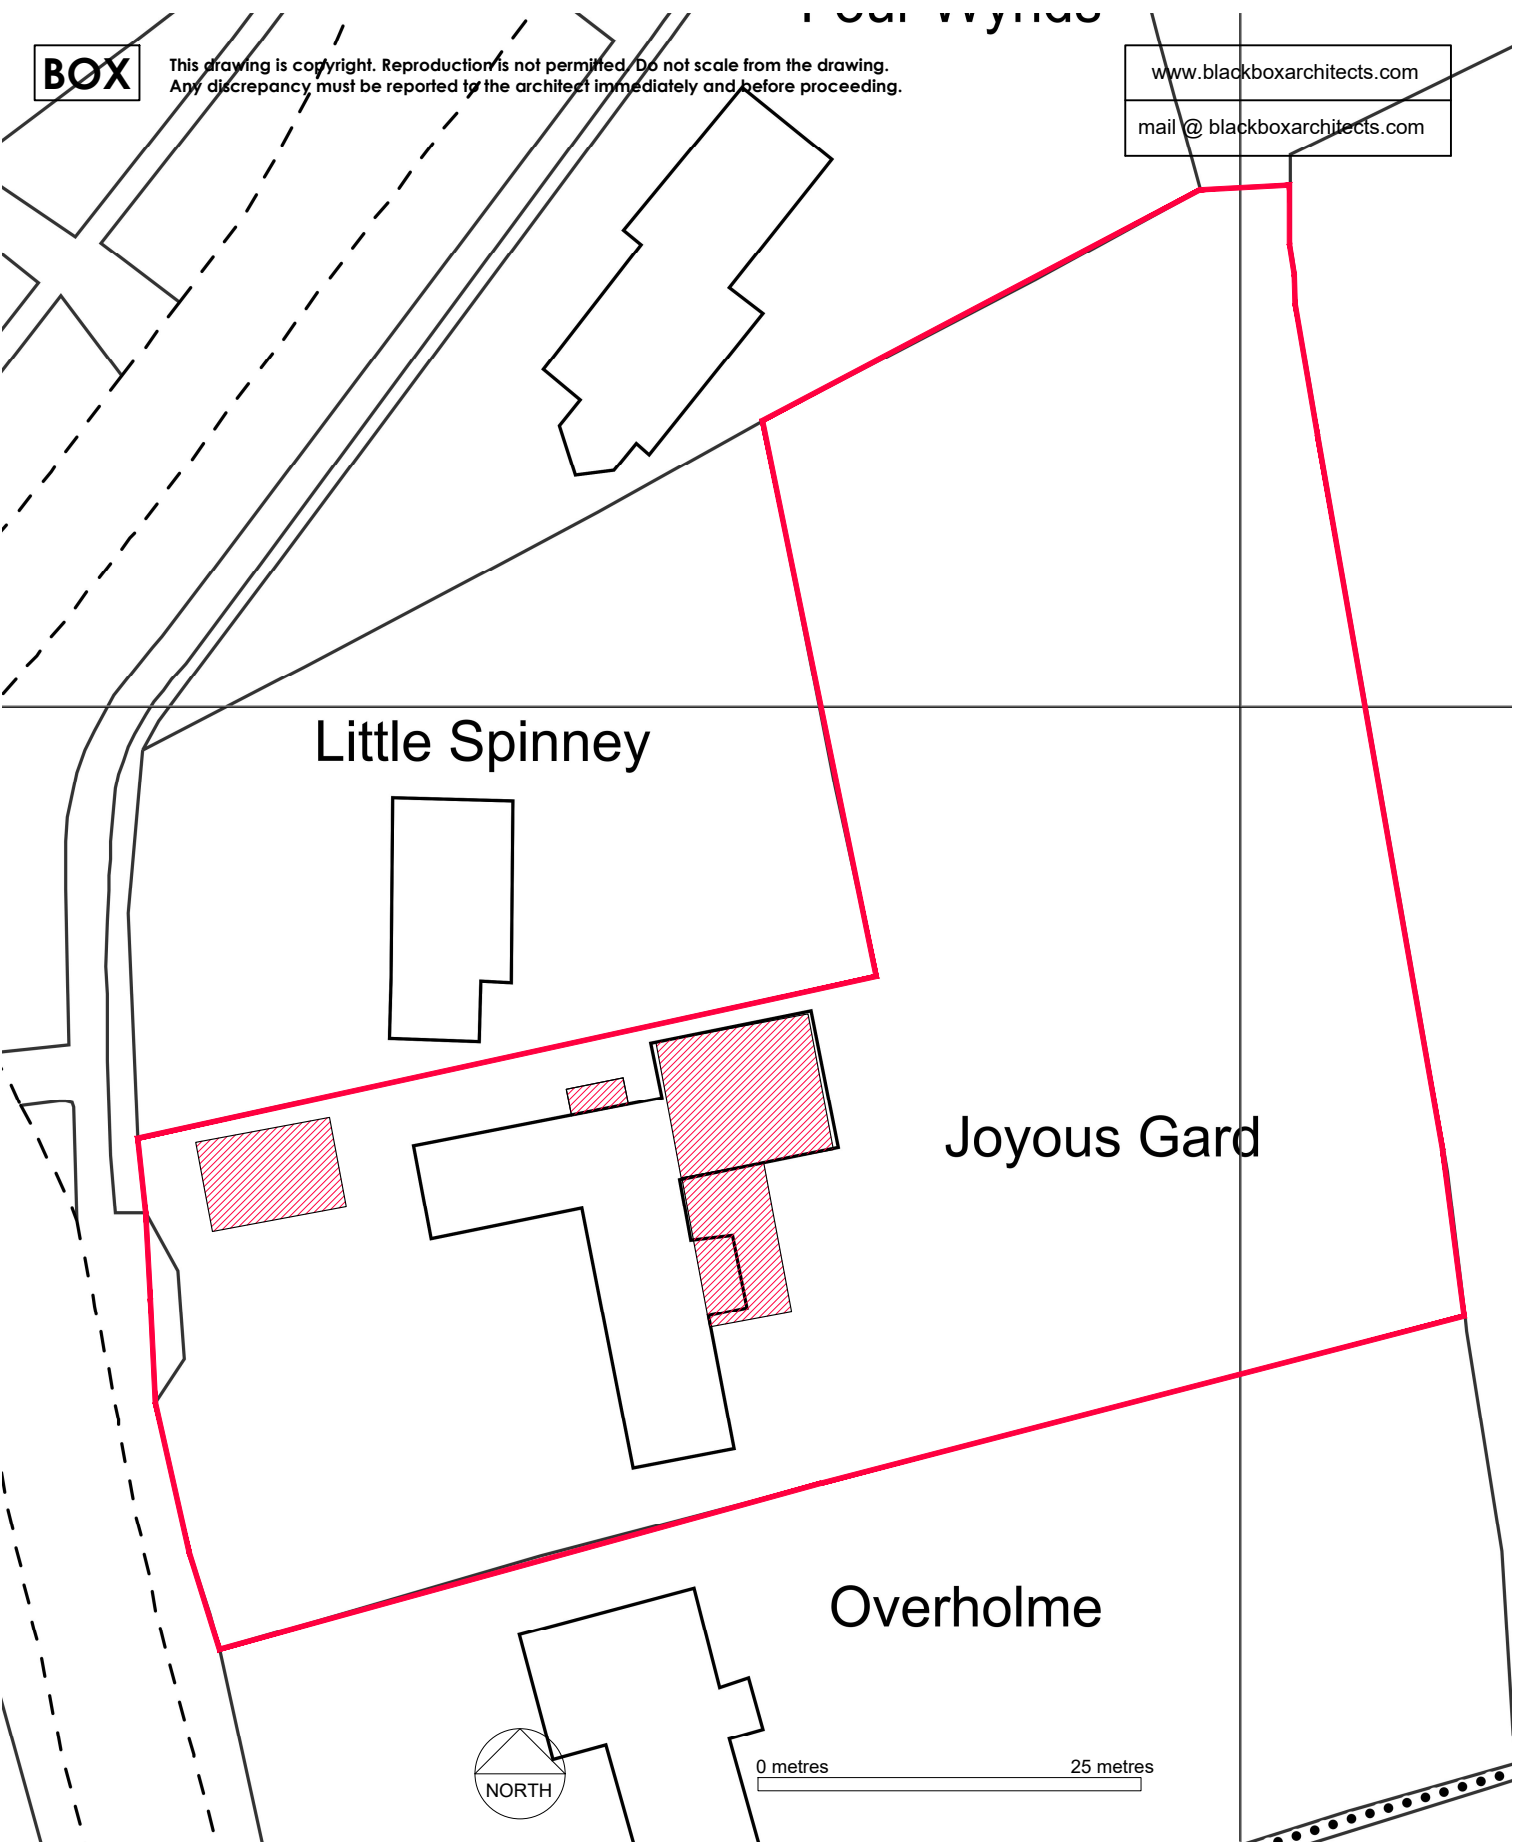

| | | | | | |
|---------|---------------------------------------|----------|------------------|---|---------------|
| Project | "Joyous Gard", Witton Gilbert. | | | Black Box Architects Limited. 20 Devonshire Street Carlisle, Cumbria. CA3 8LP | |
| Drawing | Proposed extensions | Revision | | Scale | 1:500 |
| Detail | Block Plan | Job.no. | 19-153-11 | Date | Oct-21 |
| | | | | Tel: | 01228 402 200 |

