



Driveway Elevation

Rear Elevation

Side Elevation

Side Elevation

Proposed Triple Garage

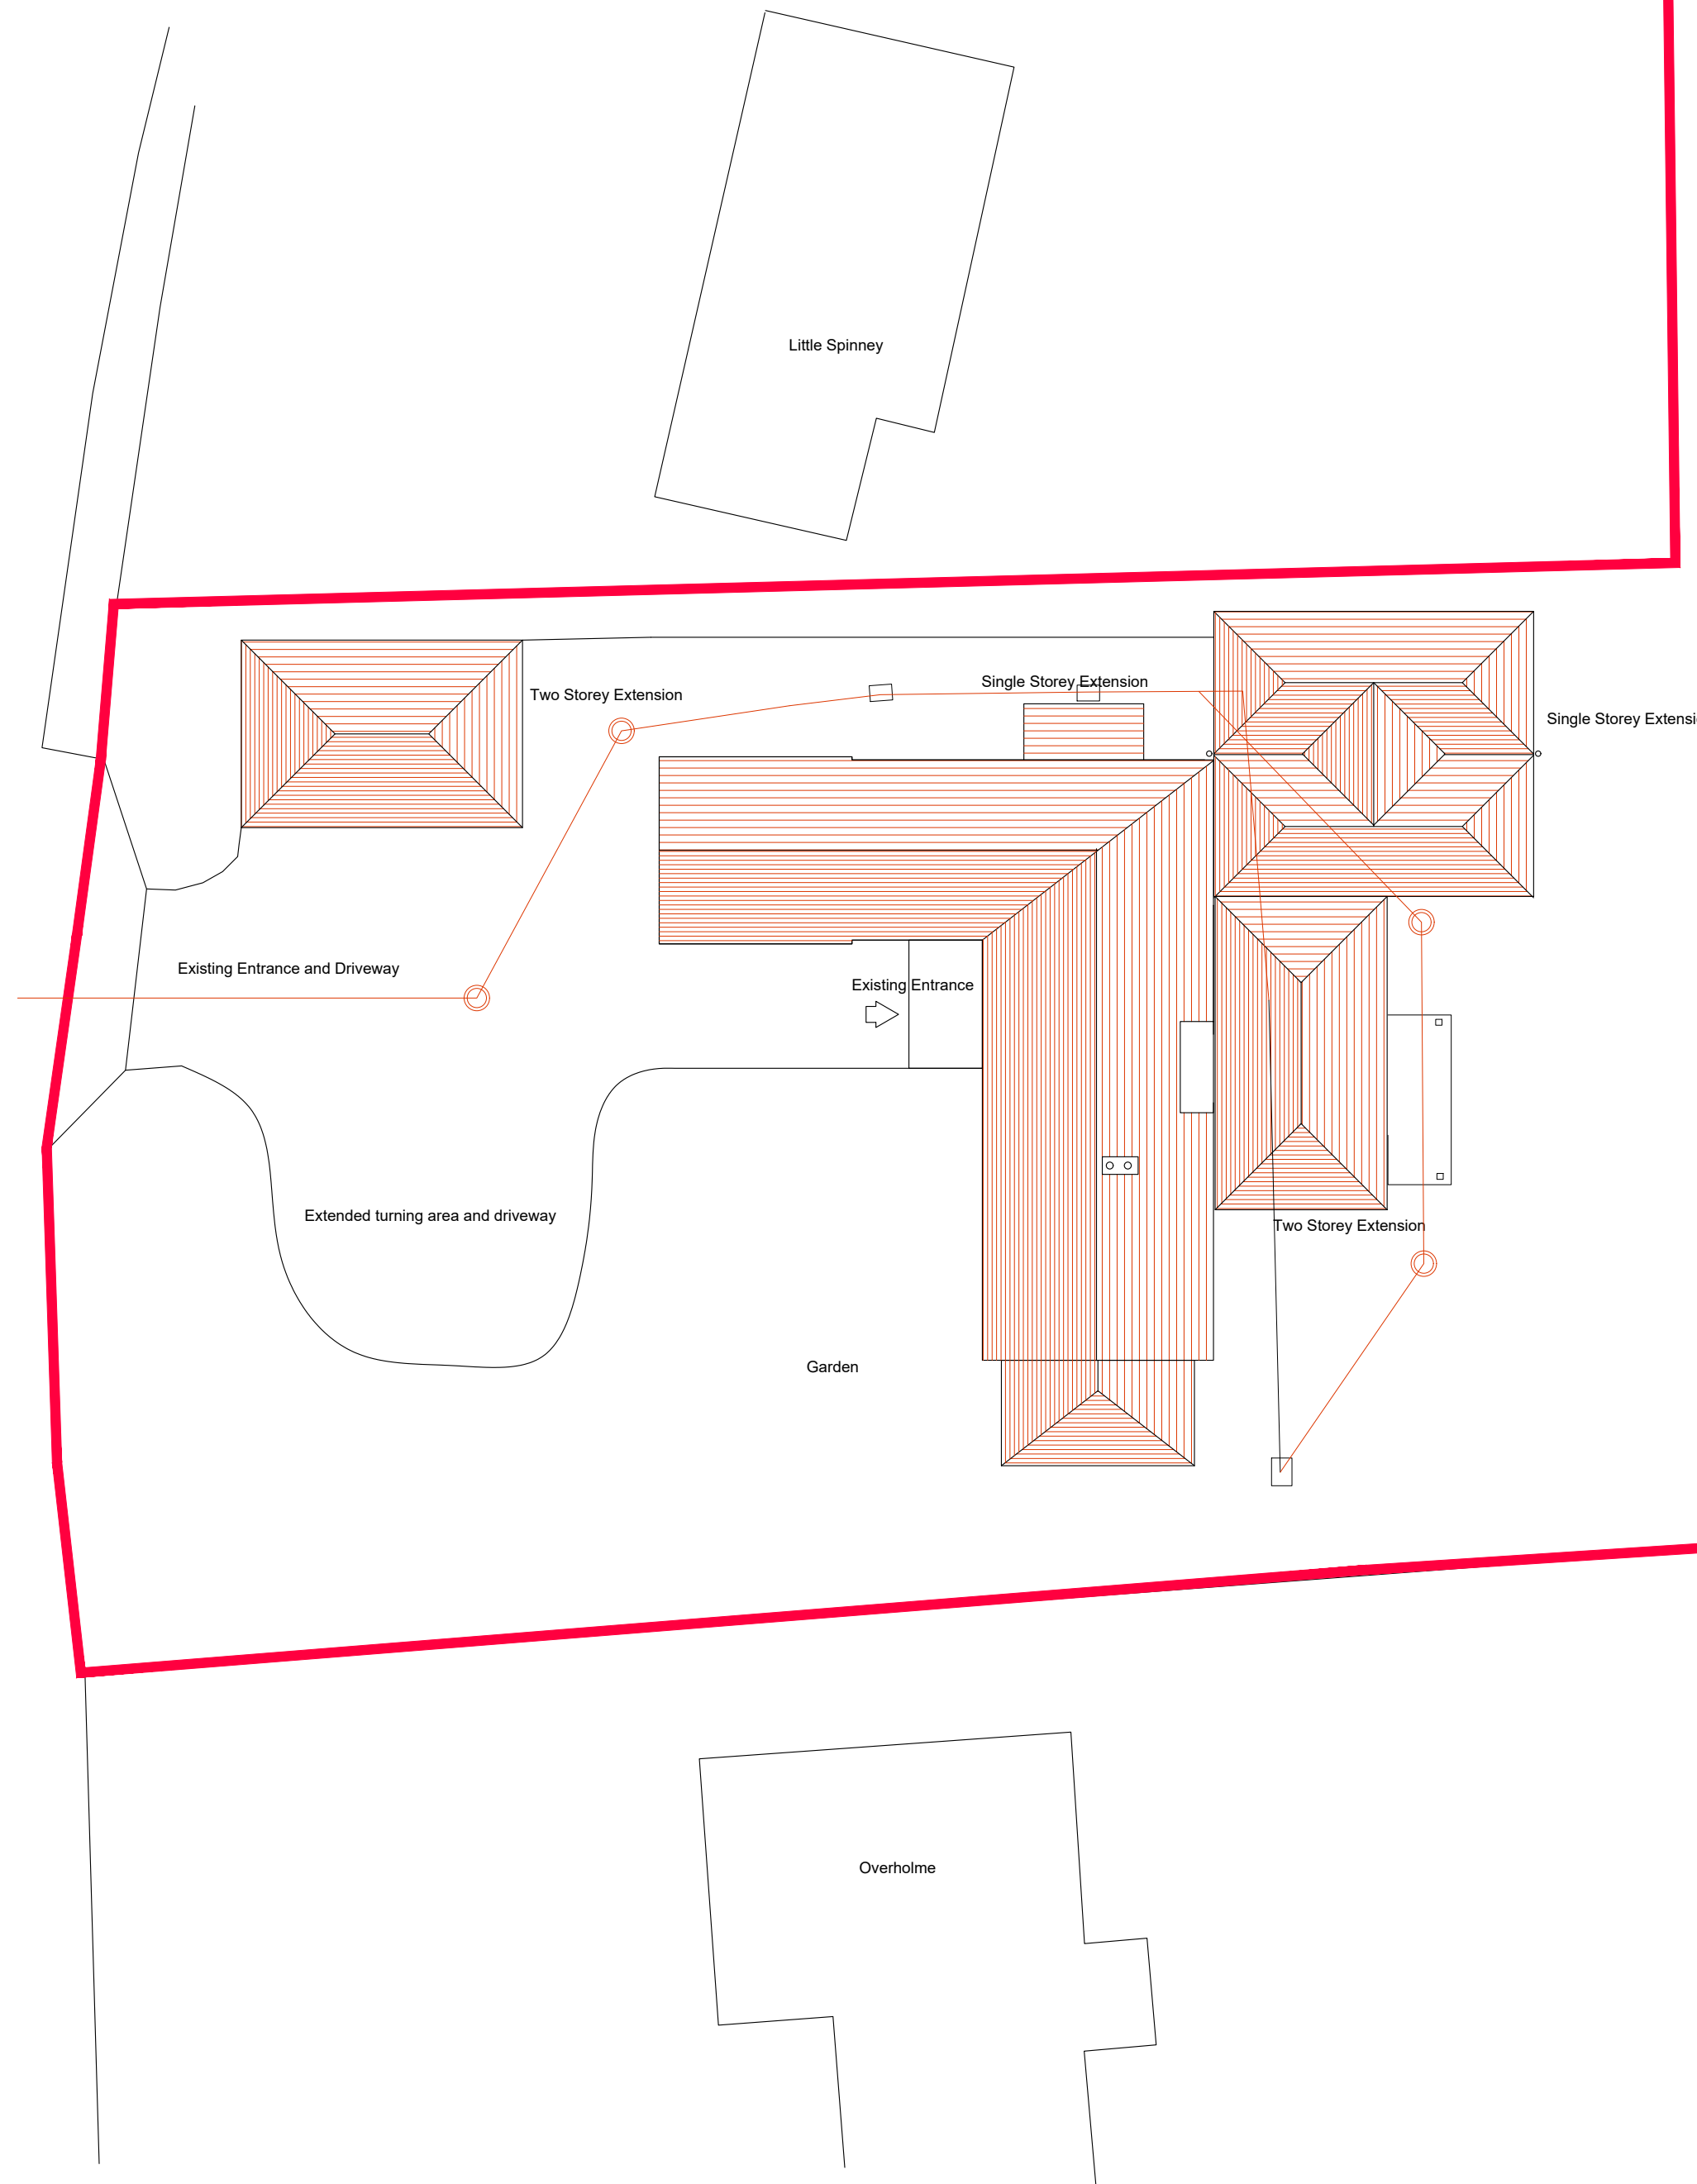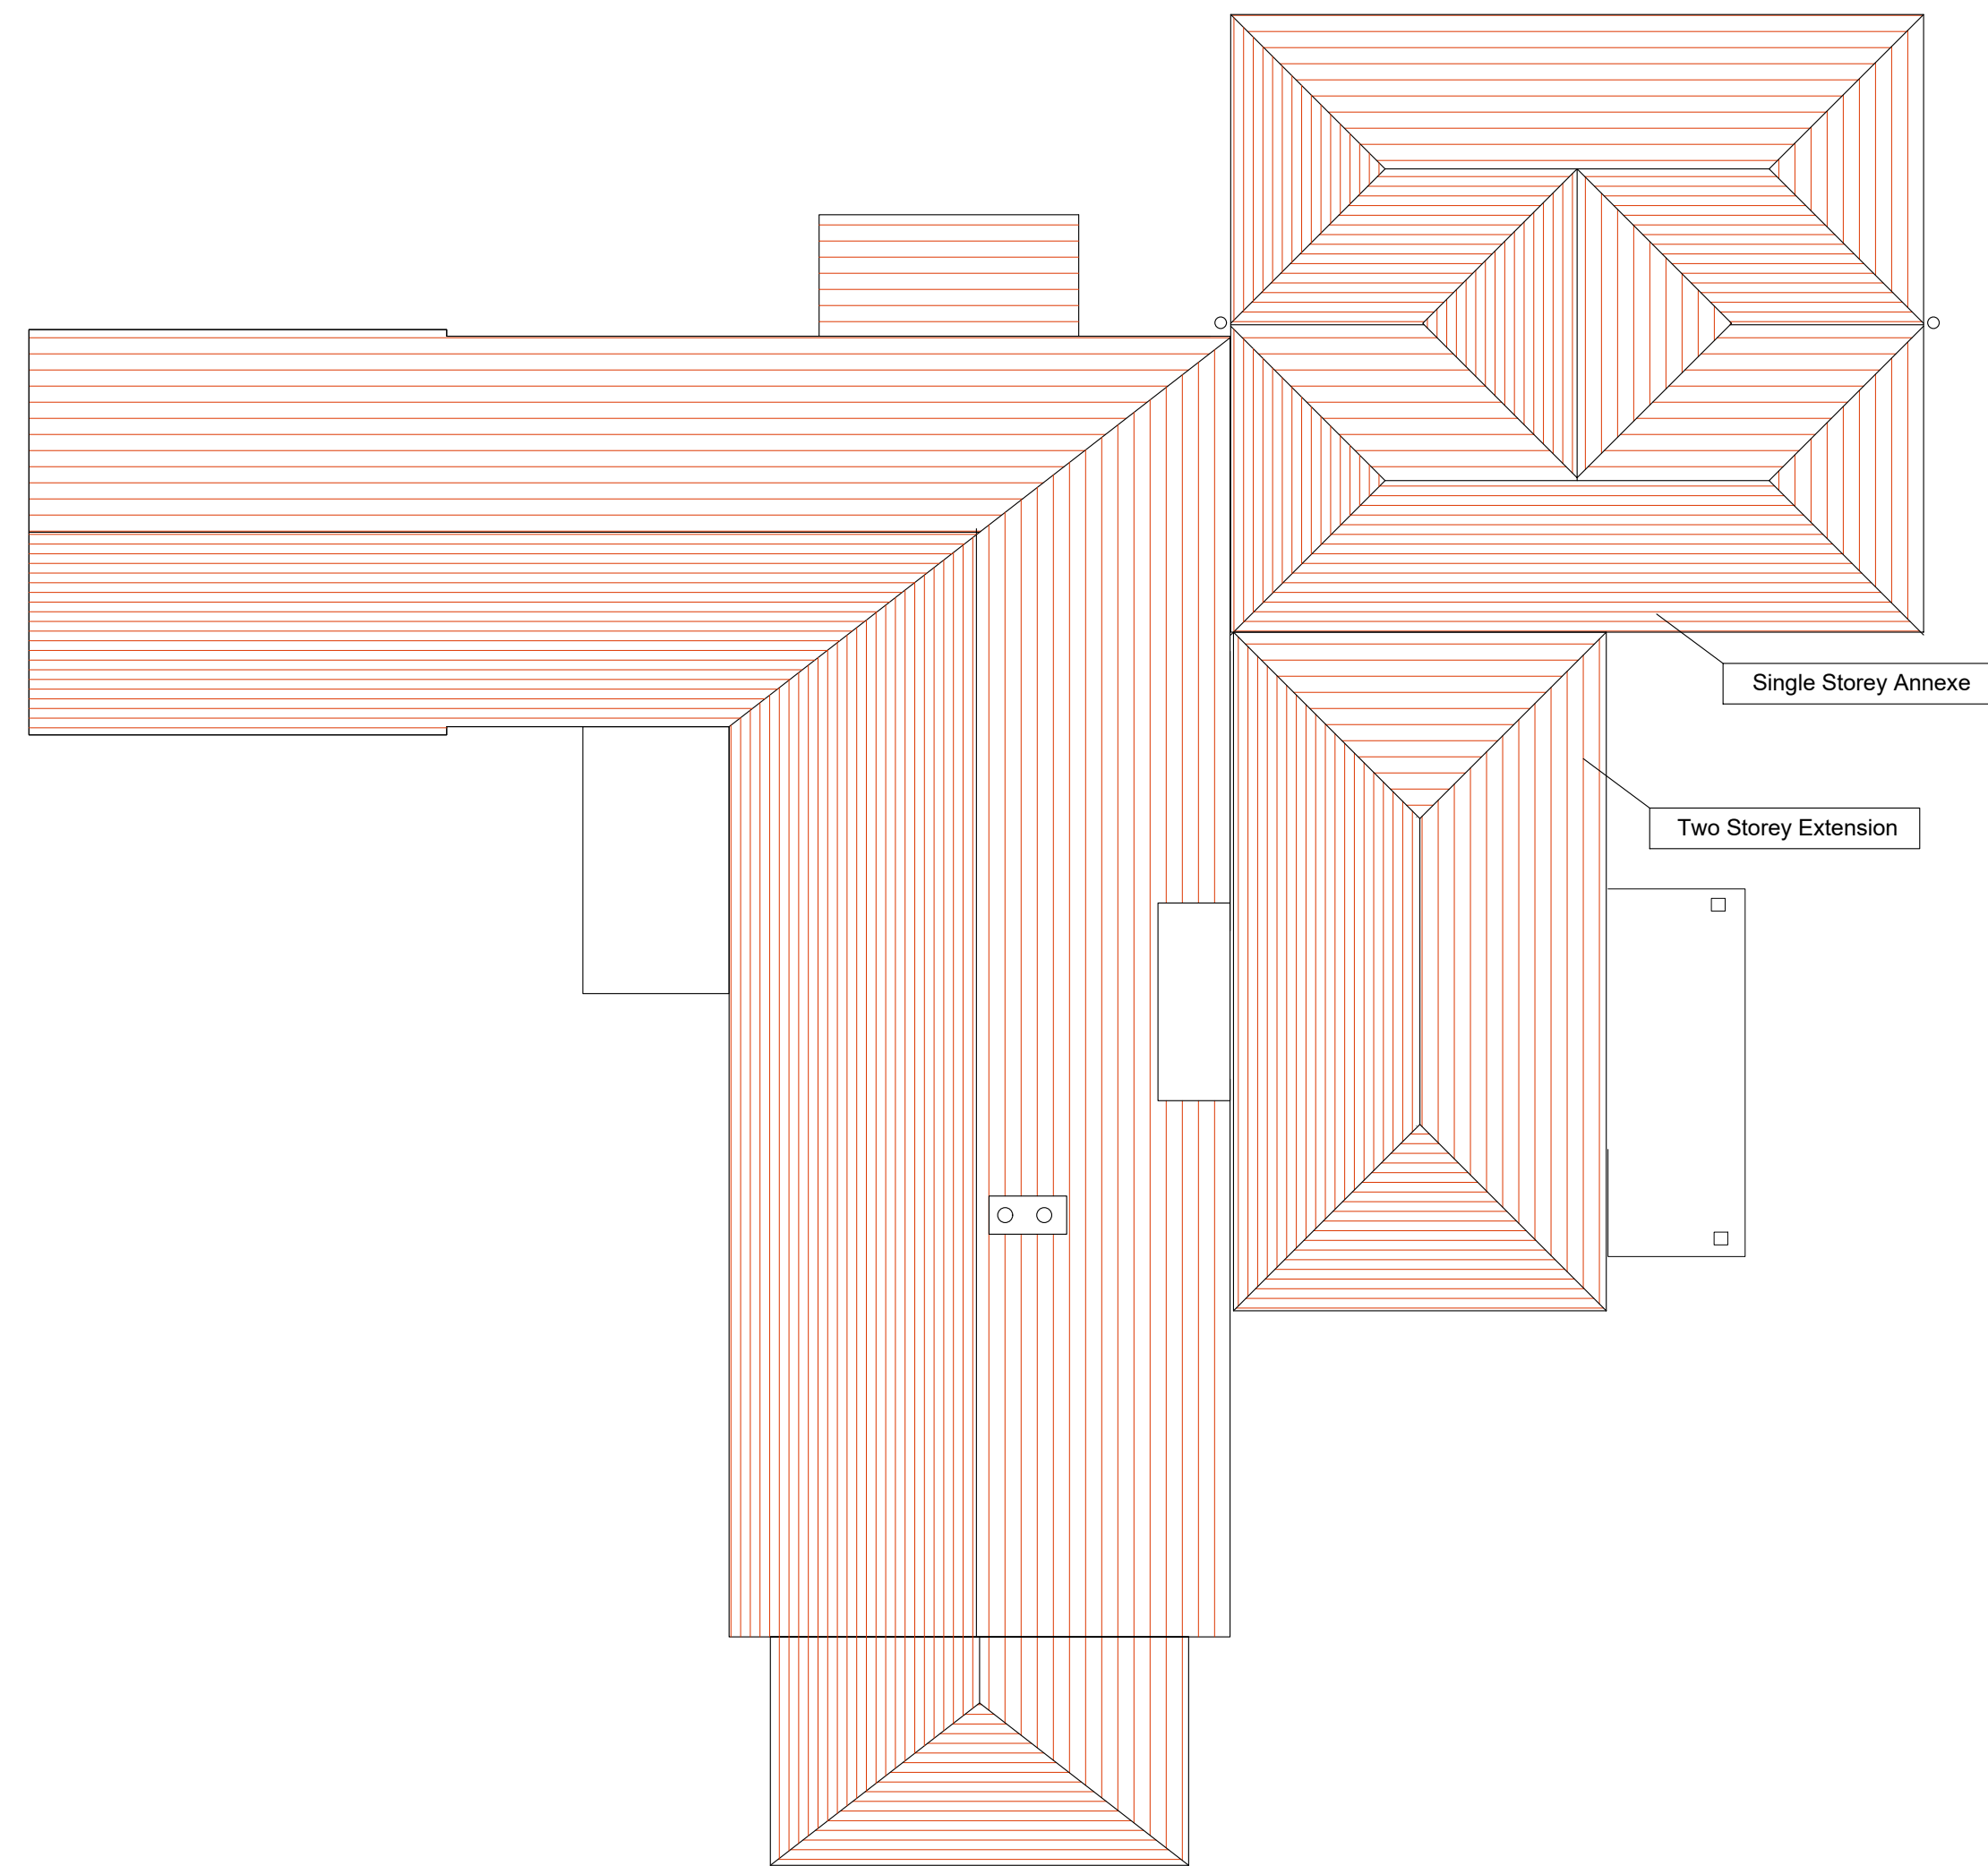

Garden

Garden

revisions	
Status	PLANNING ISSUE
Black Box Architects Ltd 1 Devonshire Chambers 8 Devonshire Street Carlisle Cumbria CA3 8AD Tel: 01228 402 200 mail@blackboxarchitects.com www.blackboxarchitects.com	
Project	Joyous Gard Witton Gilbert
Drawing	Planning Application Two Storey Rear Extension and rebuilt Garage/Annexe
Detail	General Roof Plan /Site Plan Proposed
Scale	1:100
Date	
Job no.	2019-153-08 Rev