


**BOX**

This drawing is copyright. Reproduction is not permitted. Do not scale from the drawing.  
 Any discrepancy must be reported to the architect immediately and before proceeding.

www.blackboxarchitects.com

mail @ blackboxarchitects.com

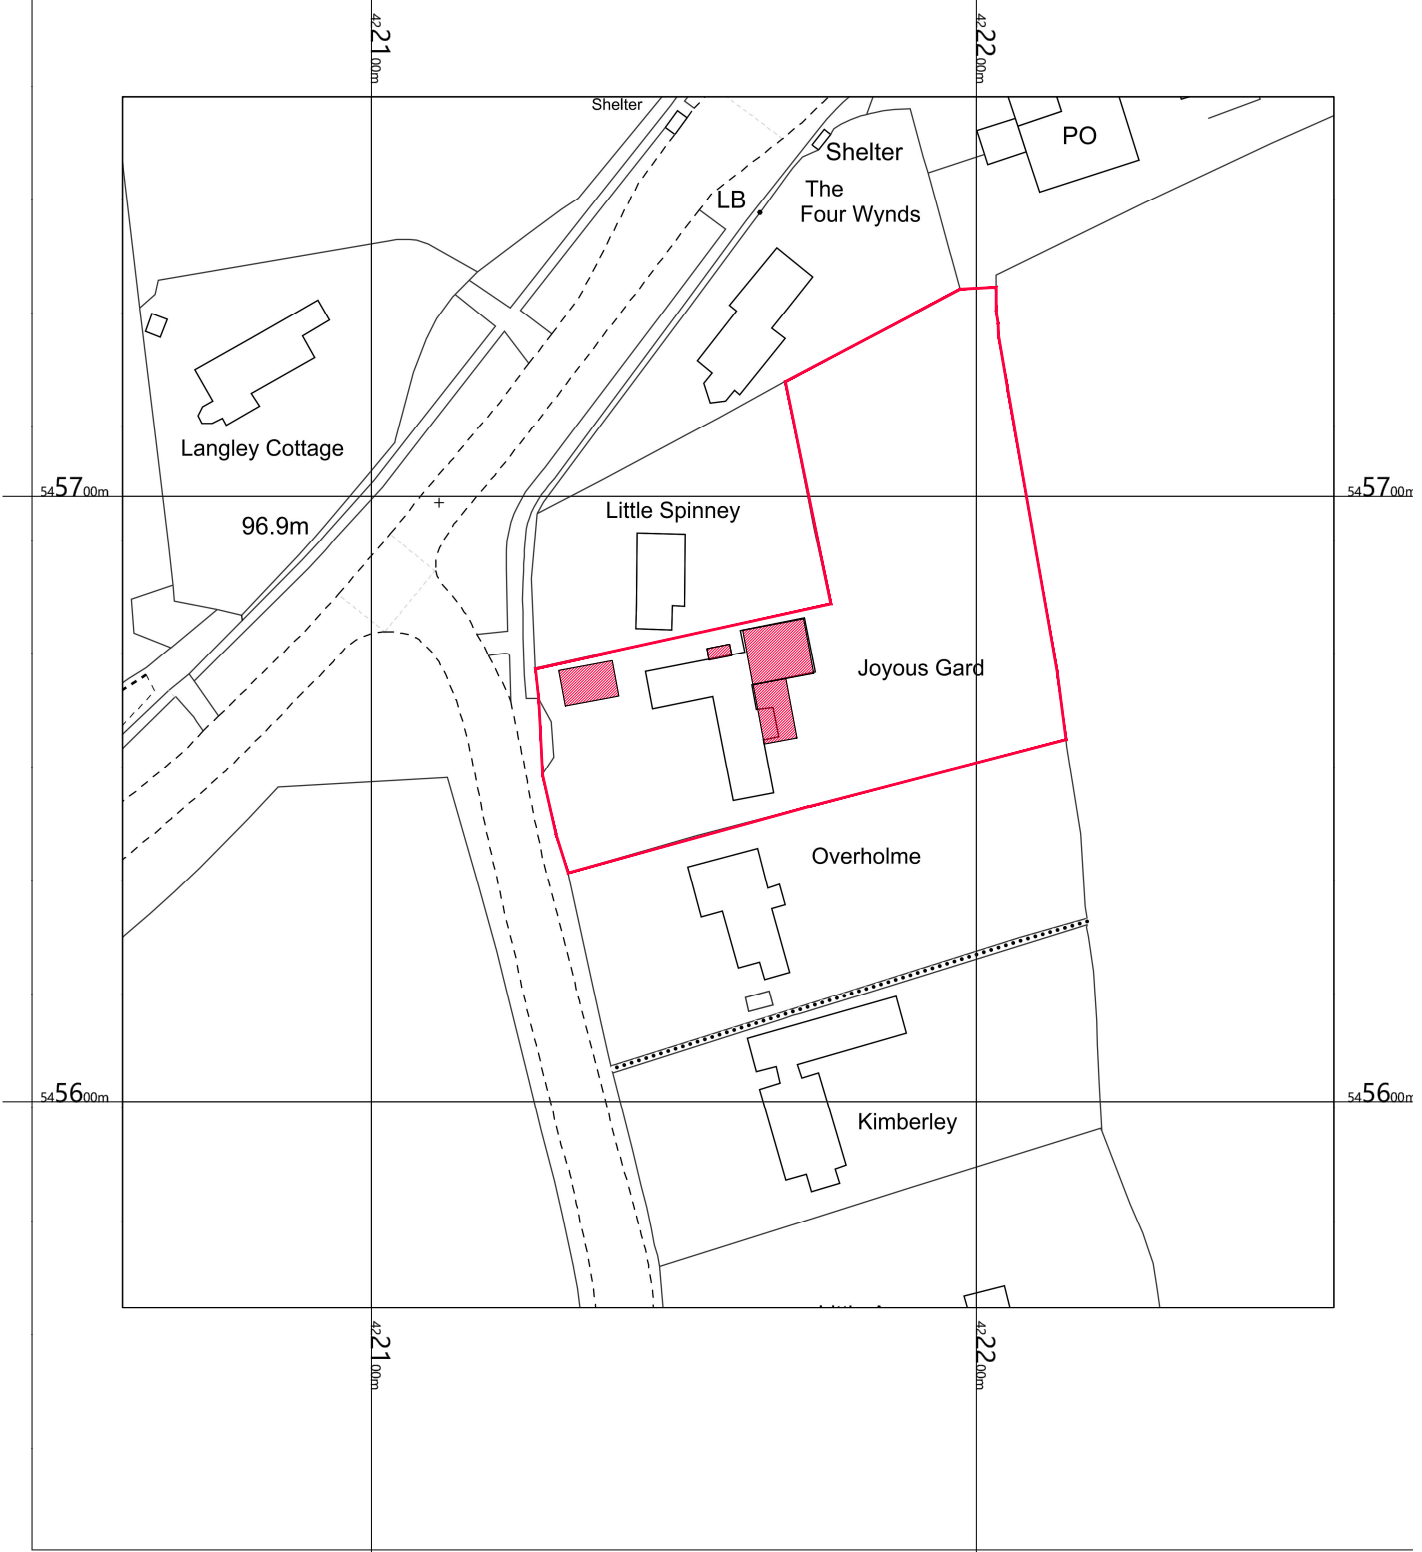

0 metres 50 metres

Project	<b>"Joyous Gard", Witton Gilbert.</b>			Black Box Architects Limited. 20 Devonshire Street Carlisle. Cumbria. CA3 8LP	
Drawing	<b>Proposed extensions</b>	Revision		Scale	<b>1:500</b>
Detail	<b>Location Plan</b>	Job.no.	<b>19-153-12</b>	Date	<b>Oct-21</b>
				Tel: 01228 402 200	

