




Side Elevation

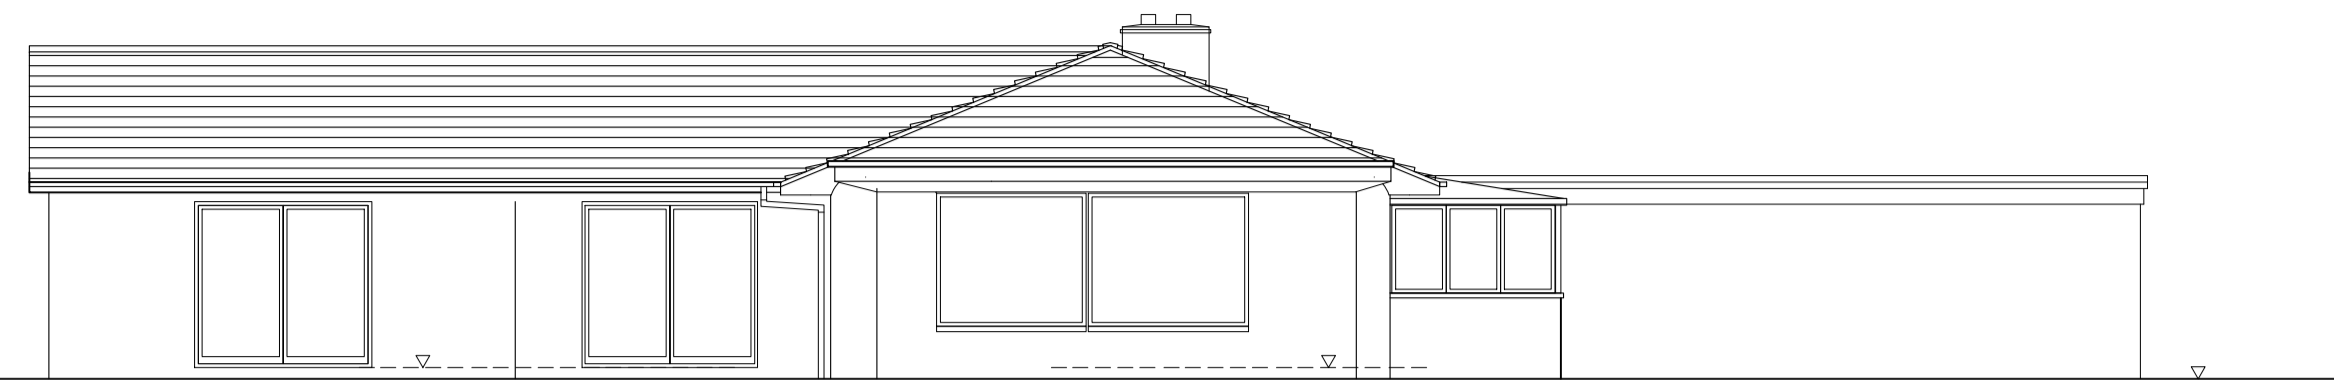



Side Elevation

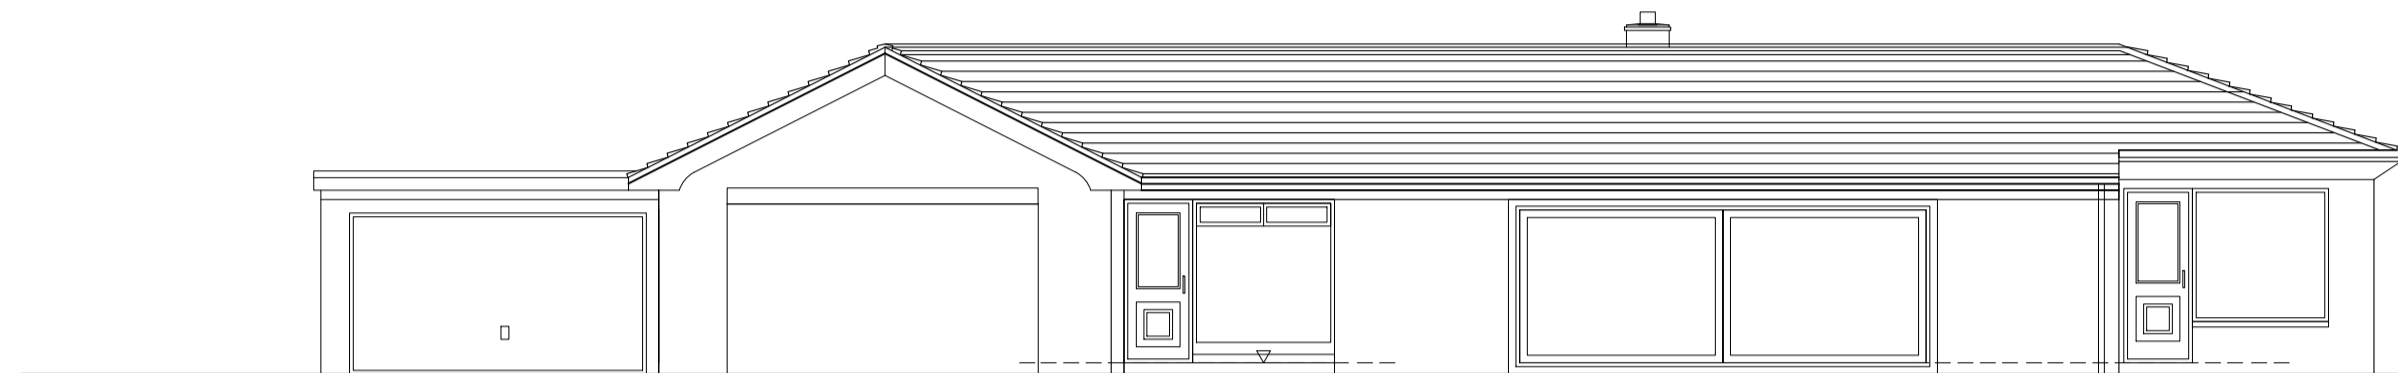

Front Driveway Elevation

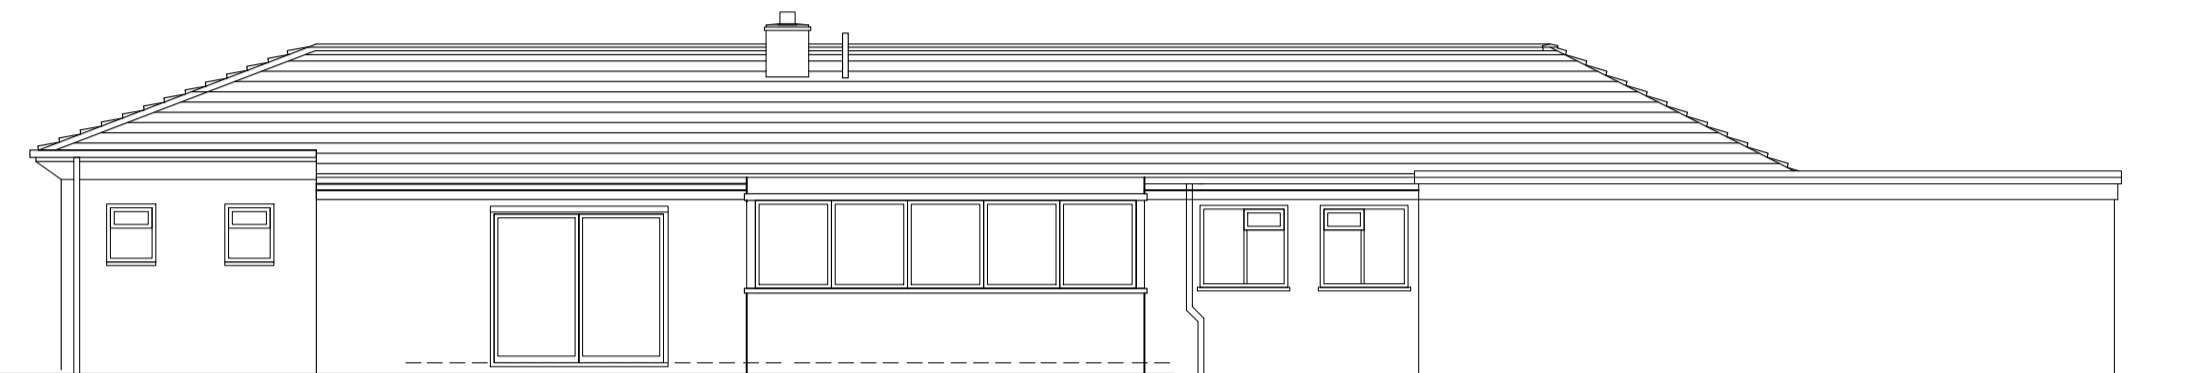

Garden Elevation

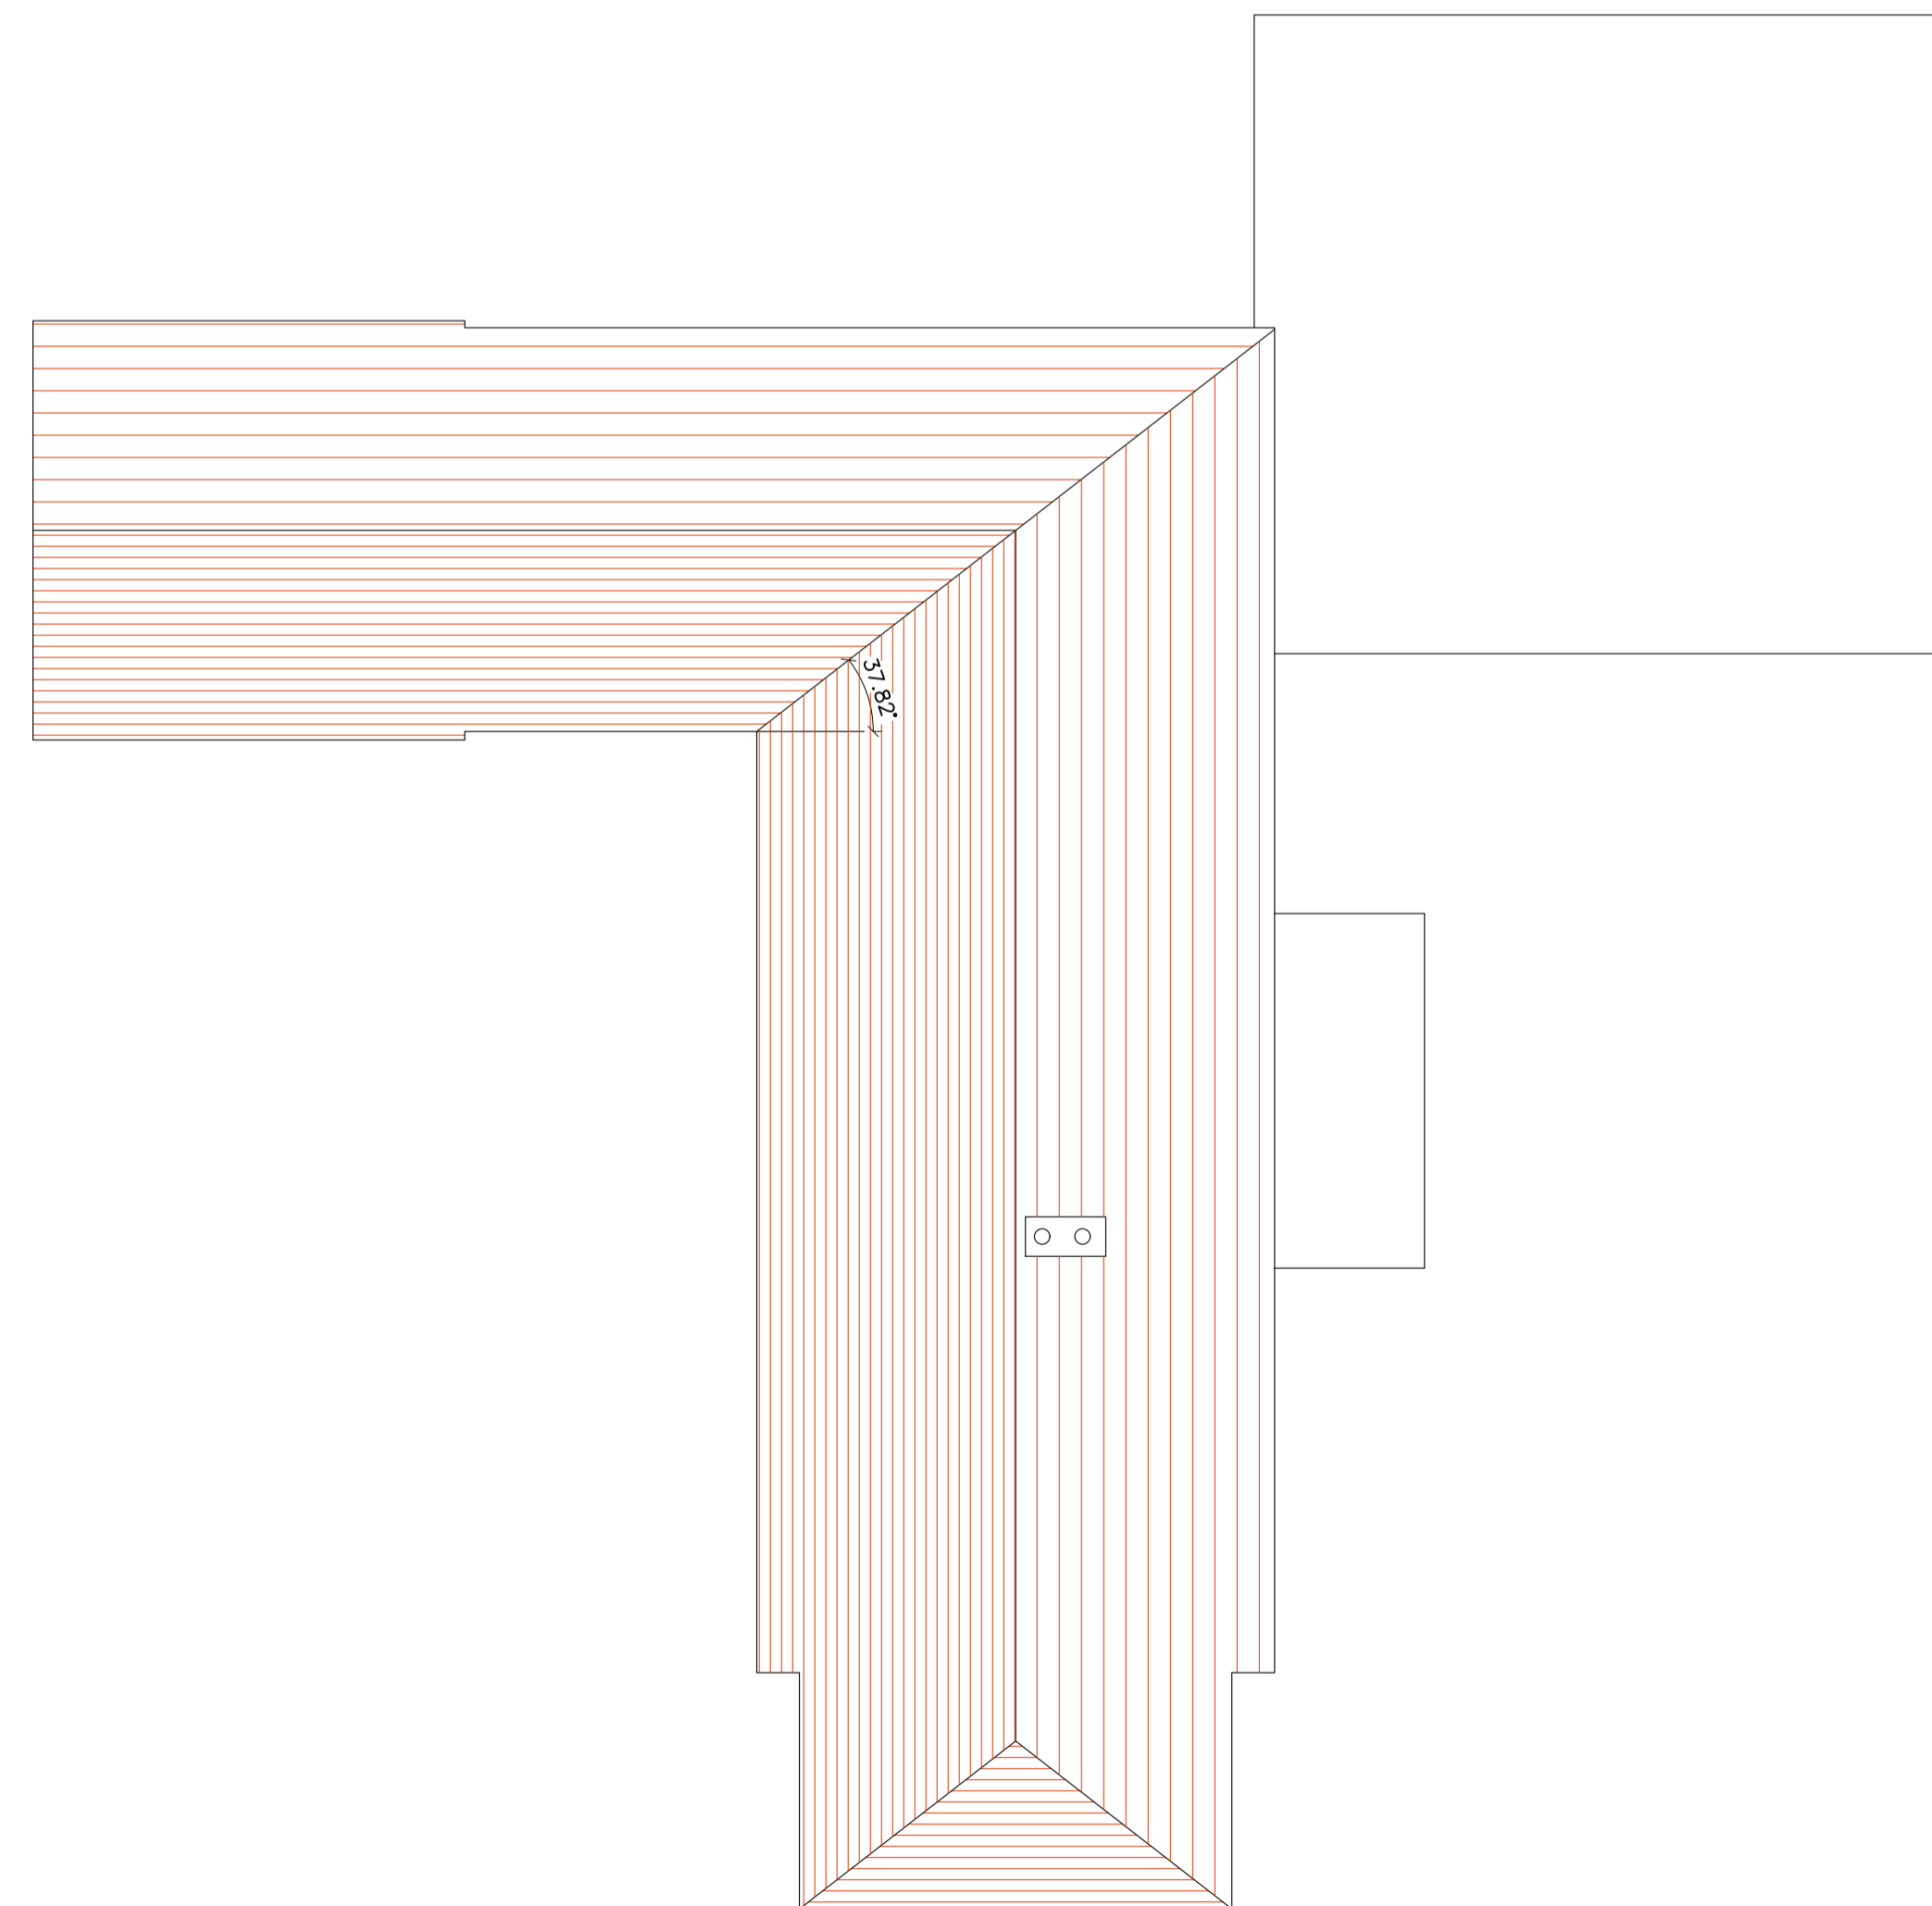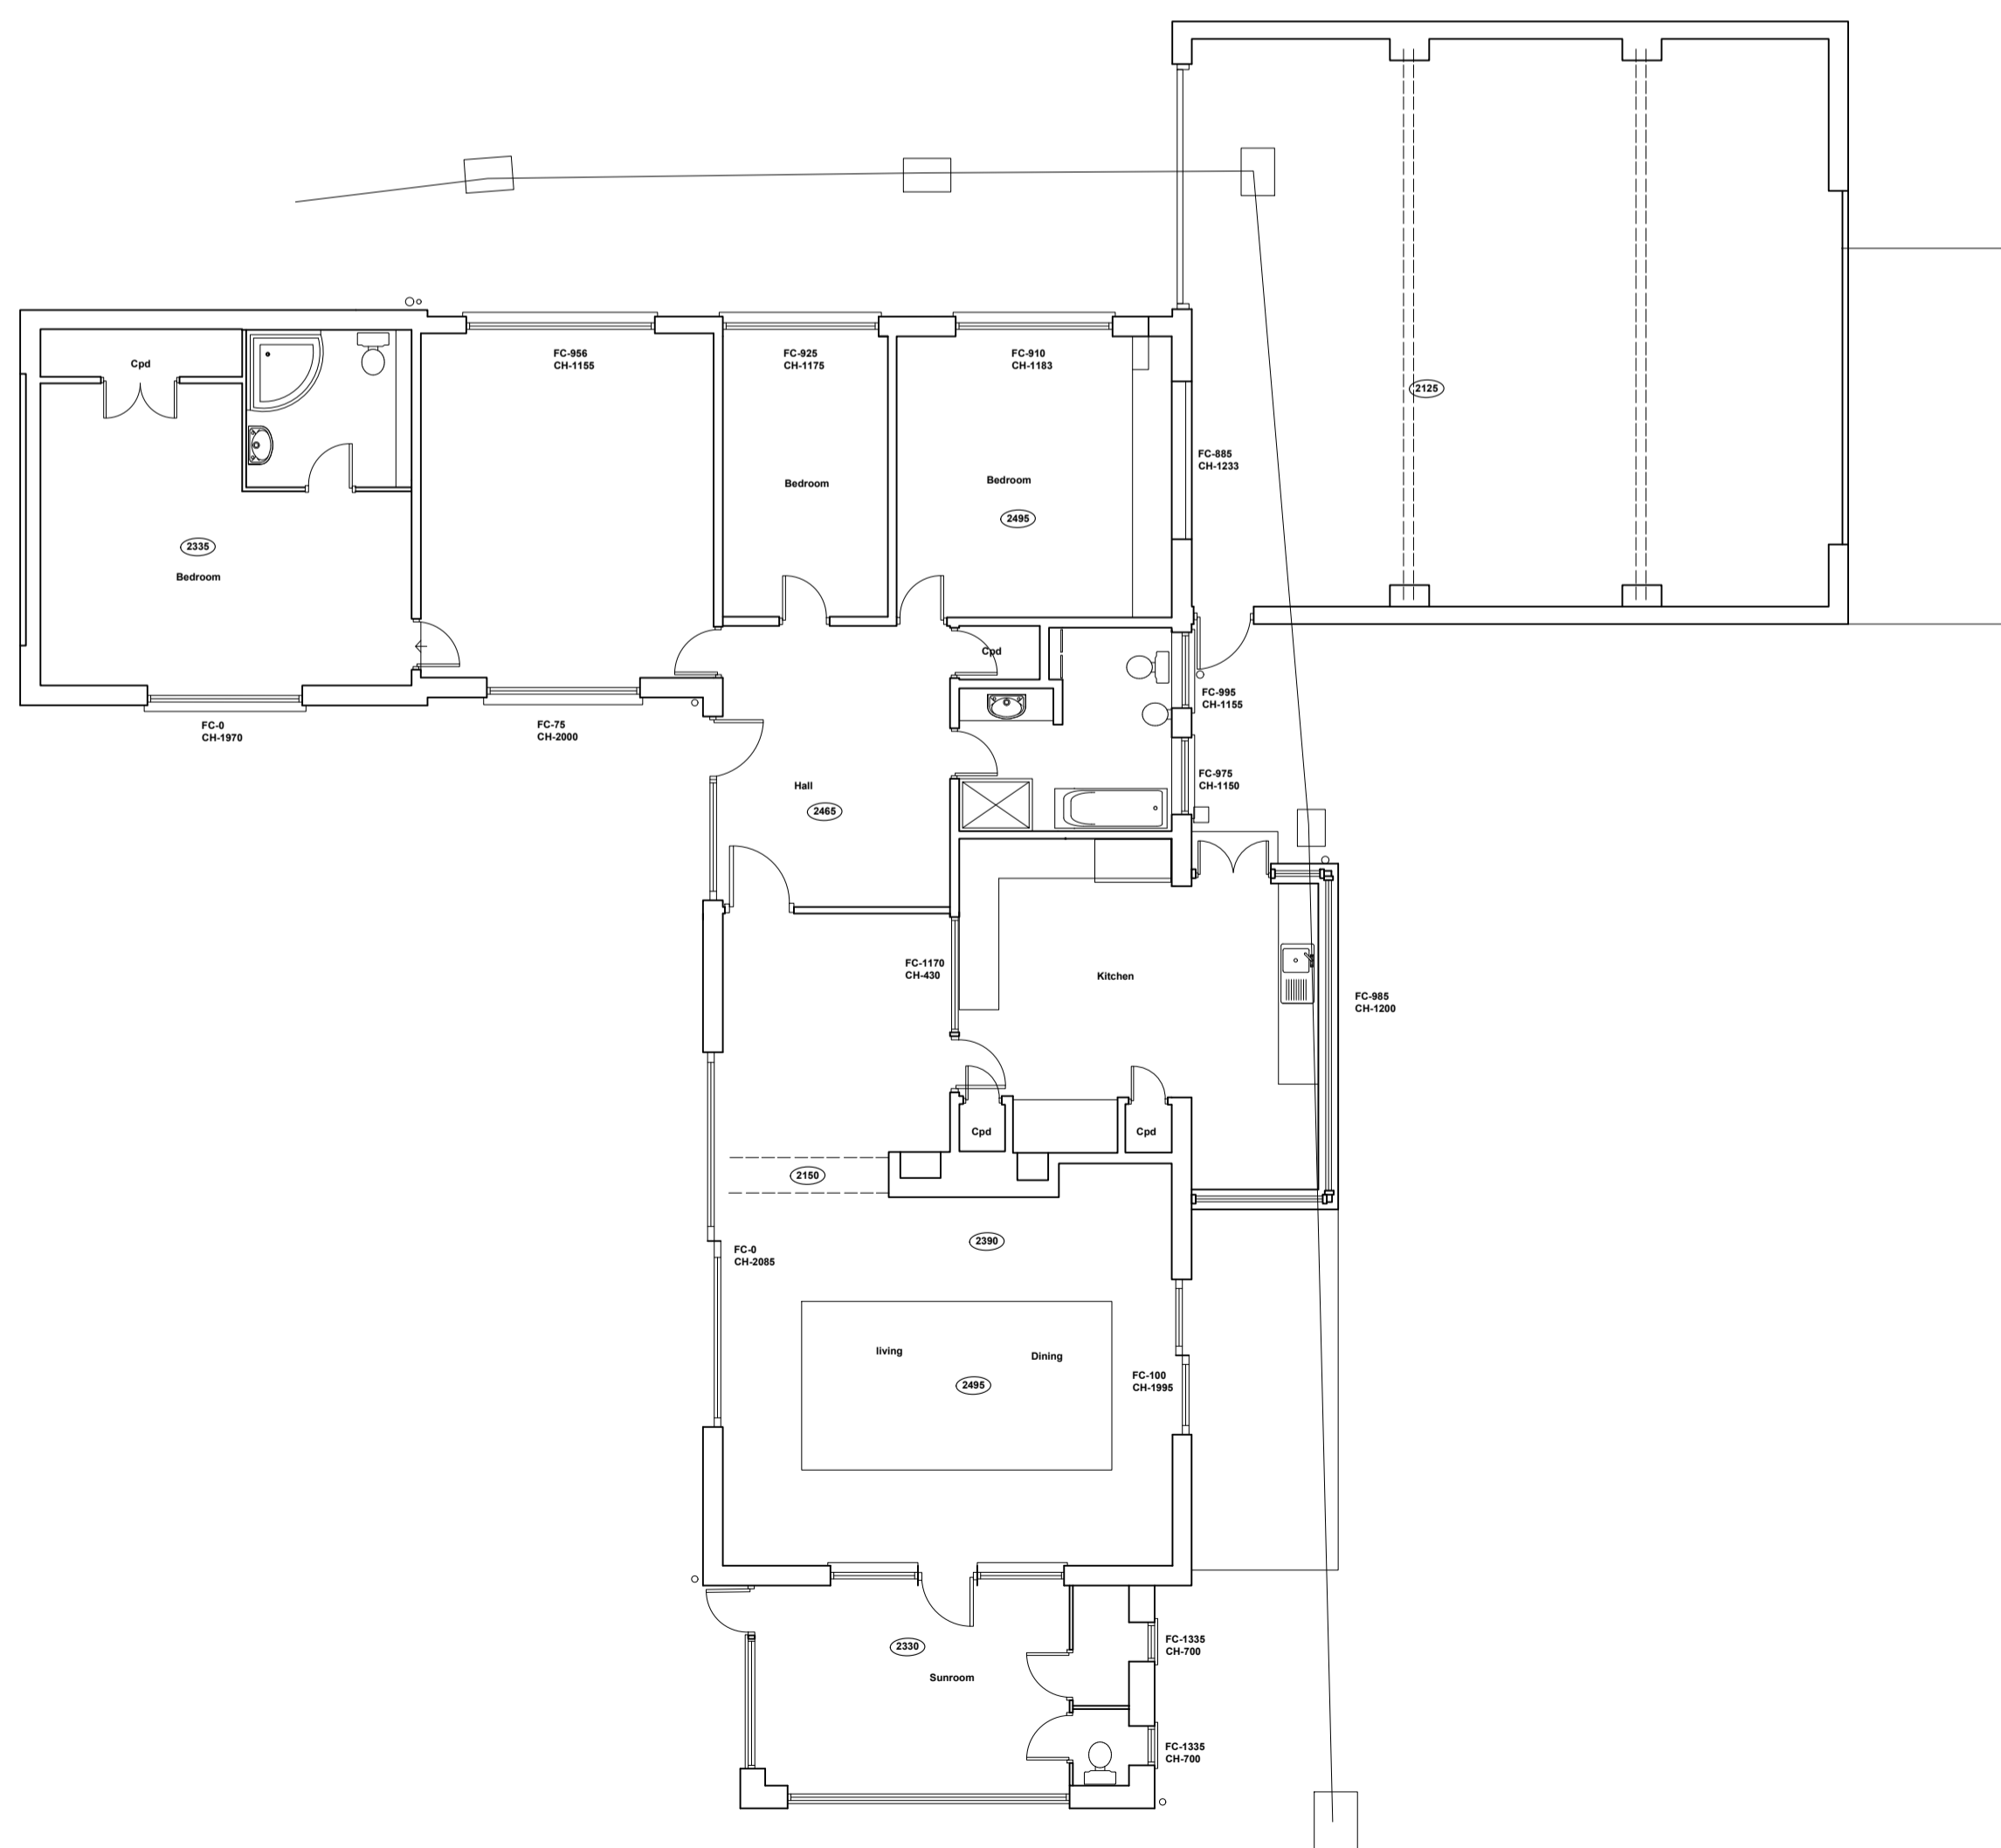

revisions	
Status	PLANNING ISSUE
Black Box Architects Ltd 1 Devonshire Chambers 8 Devonshire Street Carlisle Cumbria CA3 8AD Tel: 01228 402 200 mail@blackboxarchitects.com www.blackboxarchitects.com	
Project	Joyous Gard Witton Gilbert
Drawing	Measured Survey
Detail	Plans and Elevations
Scale	1:100
Date	mar2020
Job.no.	2019-153-01 Rev

