
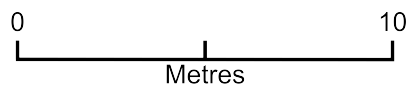


14 Chishillways

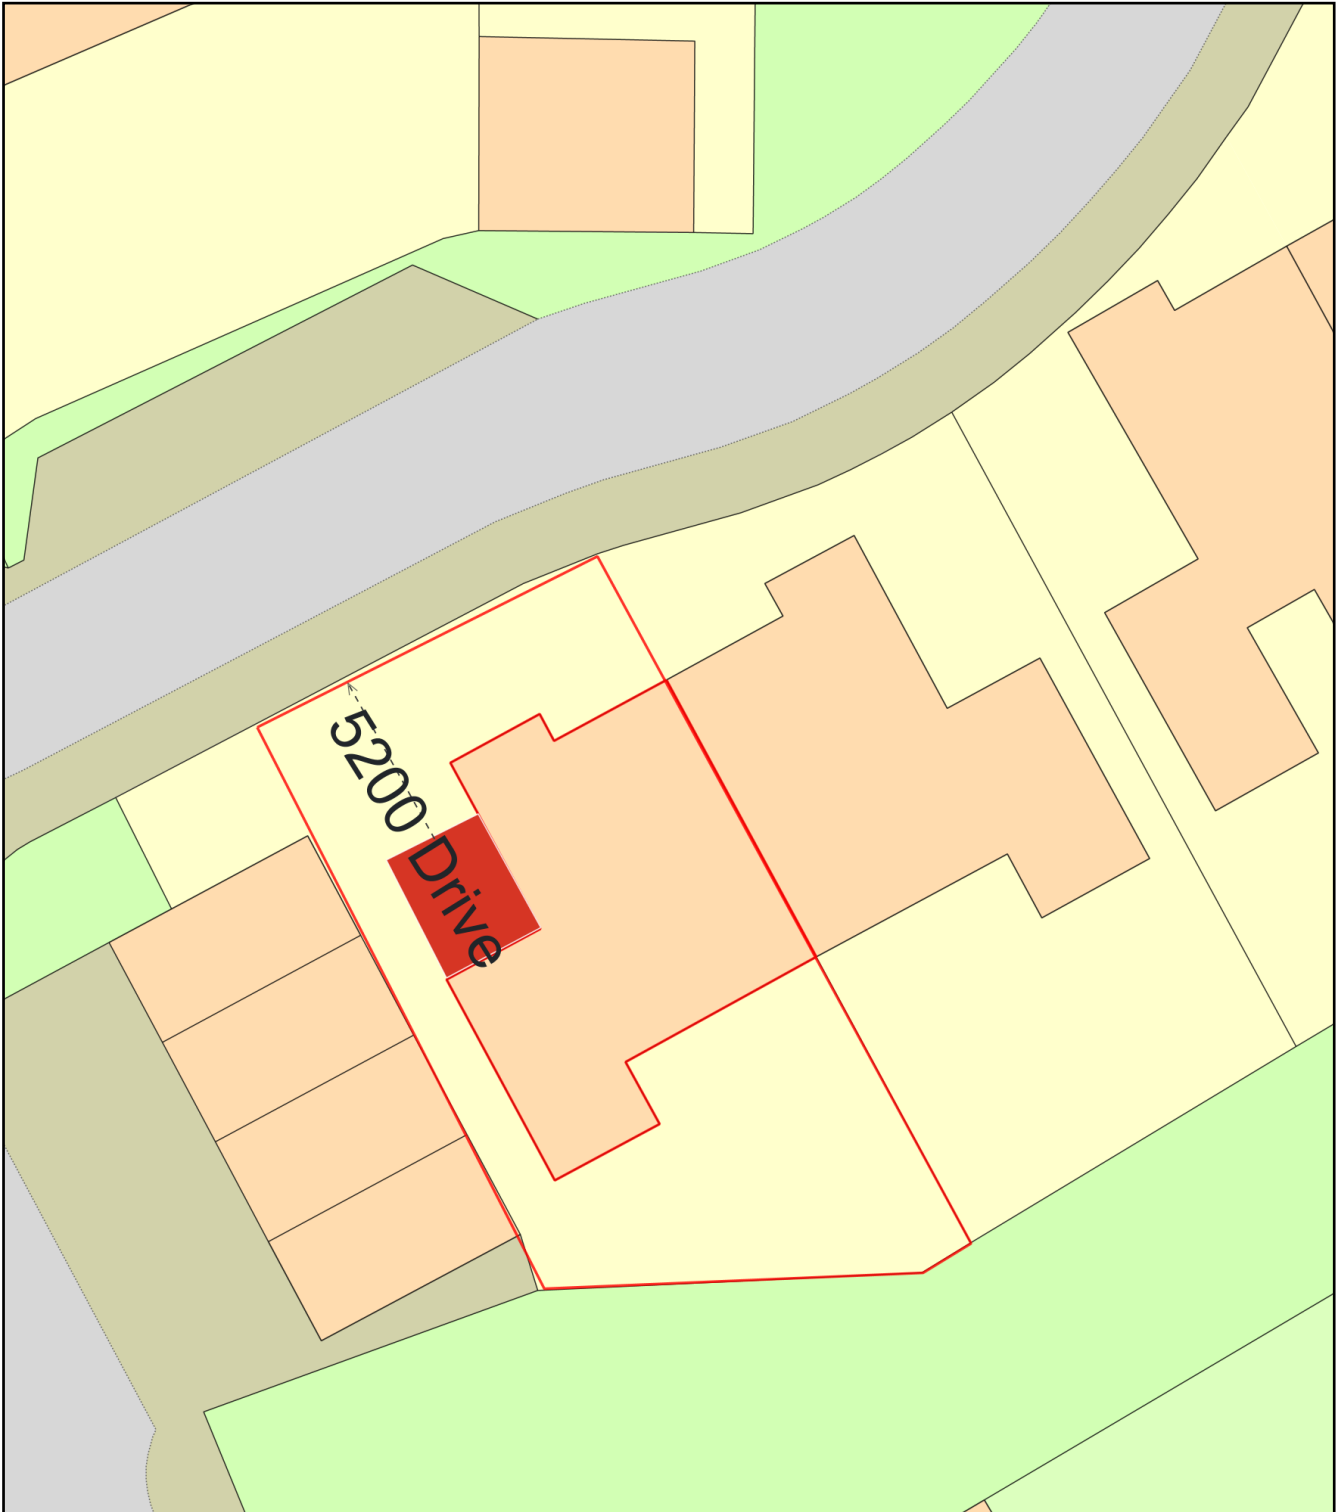

Plan Produced for: **Duncan Coulson**

Date Produced: 28 Oct 2021

Plan Reference Number: TQRQM21301144139426

Scale: 1:200 @ A4