



**SECOND FRONT ELEVATION** (facing Barn Hey Crescent)

*trees and boundary omitted for clarity*



**MAIN/FRONT ELEVATION** (facing Birkenhead road)

*trees and boundary omitted for clarity*



**REAR ELEVATION**




**SIDE ELEVATION**

General Notes :  
**Do not scale from this drawing** - work to figured dimensions only.  
 All details and dimensions should be checked on site and any discrepancies should be reported to the architect immediately.  
 NRA retains copyright to this drawing unless otherwise agreed in writing.



Neal Roberts Dip Arch  
 Architect  
 t: 0151 625 8894  
 m: 0771 656 8810  
 info@nrarch.co.uk  
 19 Gleggside, Wirral CH48 6DY  
 www.nrarch.co.uk

client:	Mr D Smith
address:	1 Barn Hey Crescent, Meols, Wirral
project:	New Rear extension and garage
date:	9/9/21
drawing title:	Existing Elevations
drawing ref:	177-01 [A3@1:100]

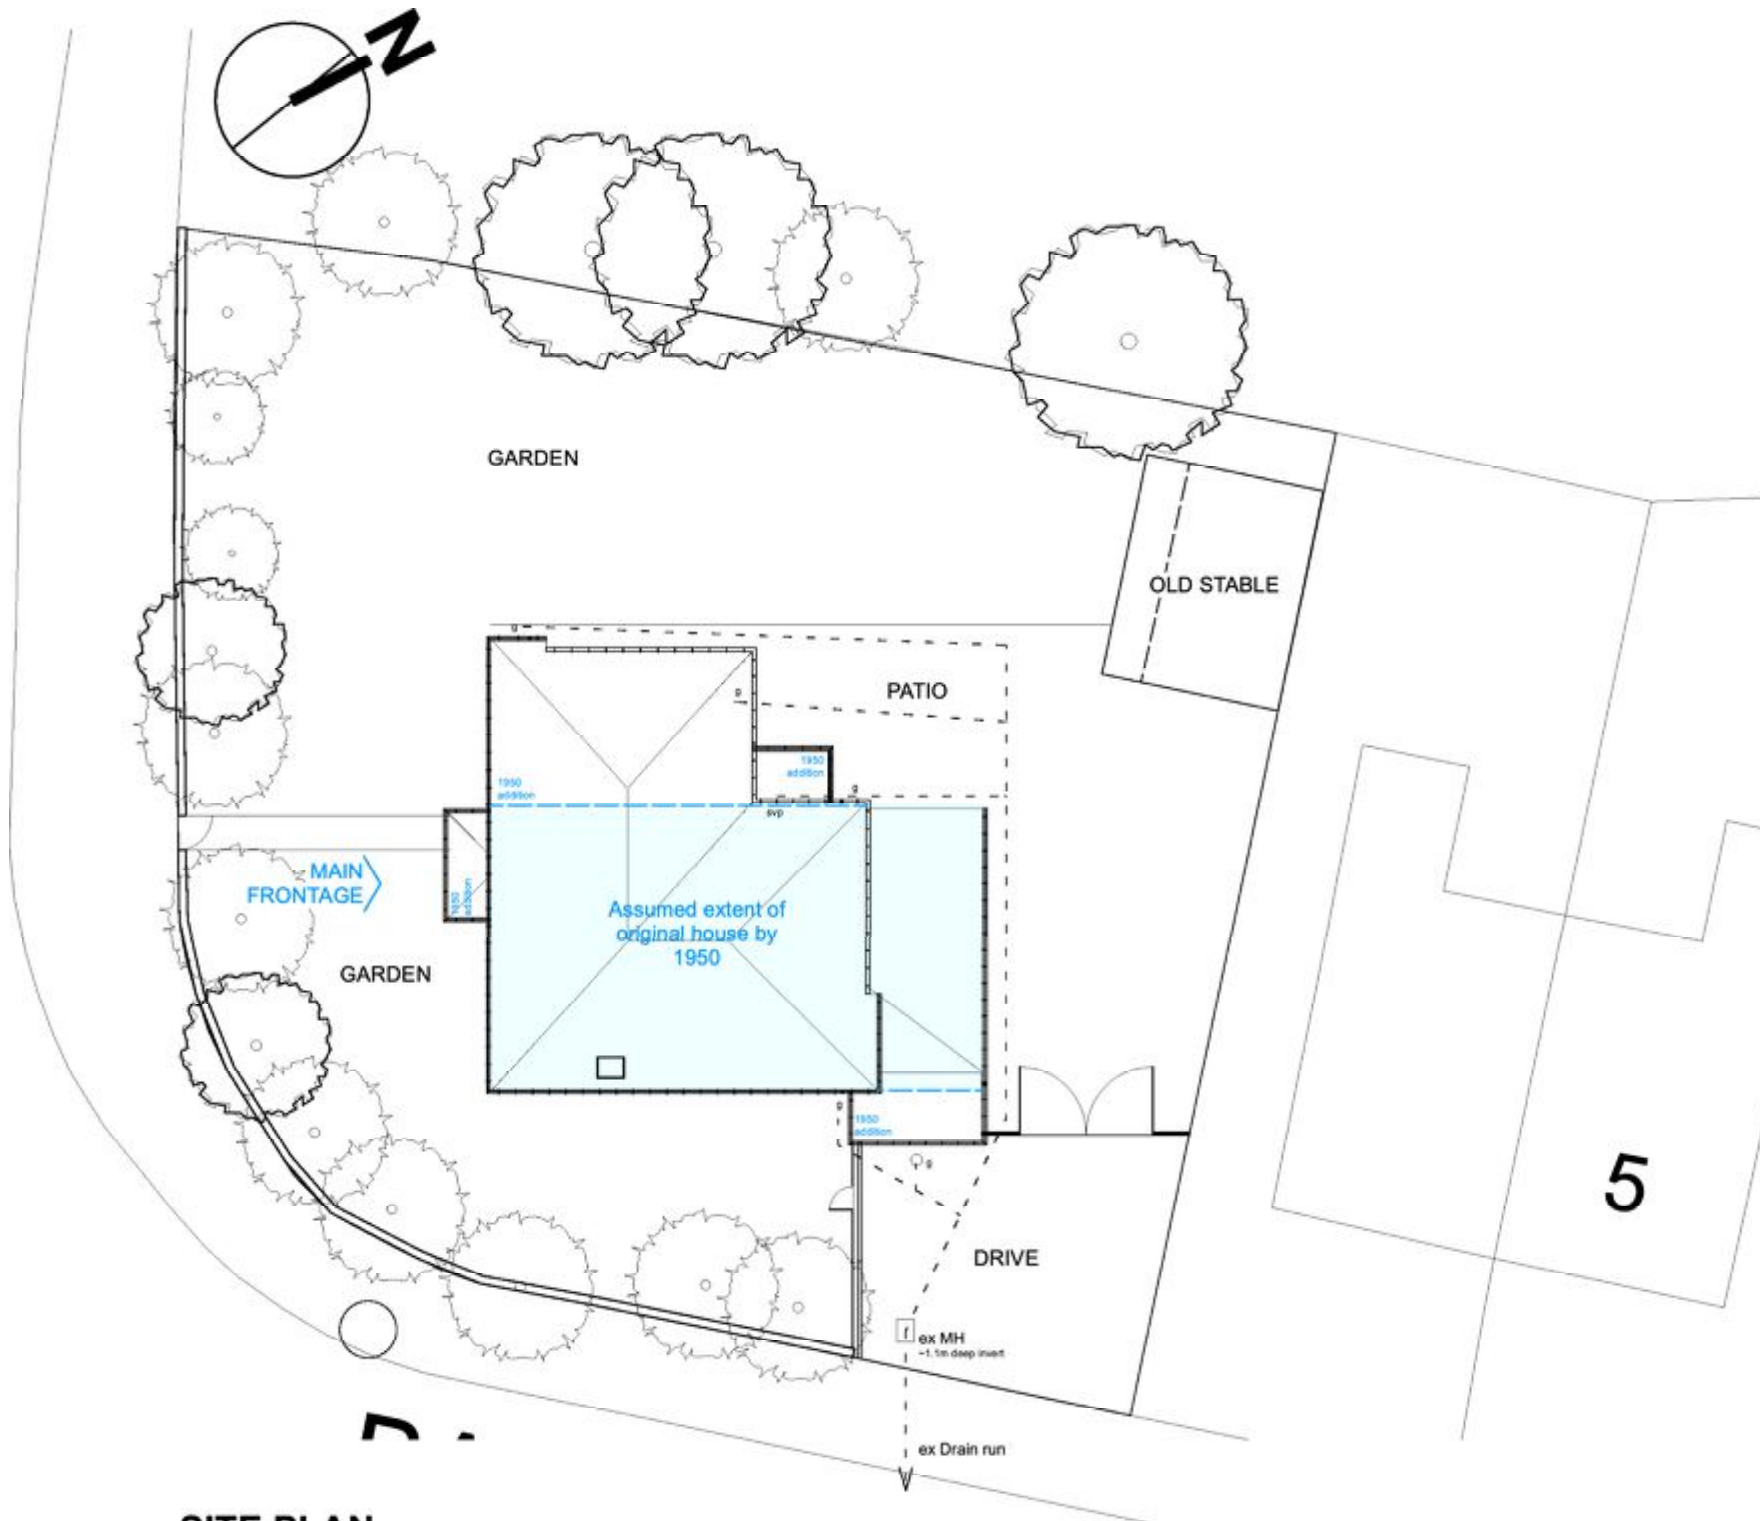


**SITE PLAN**


1/200




**LOCATION PLAN**

1/1250

 <p>Neal Roberts Dip Arch Architect</p> <p>t: 0151 625 8894 m: 0721 666 8810 info@nrarch.co.uk 19 Gleggside, Wirral CH45 5DY www.nrarch.co.uk</p>	client: Mr D Smith
	address: 1 Barn Hey Crescent, Meols, Wirral
	project: New Rear extension and garage
	date: 9/9/21
	drawing title: Existing Site Plan & Location Plan
drawing ref: 177-02 [A3@1:200 & 1250]	

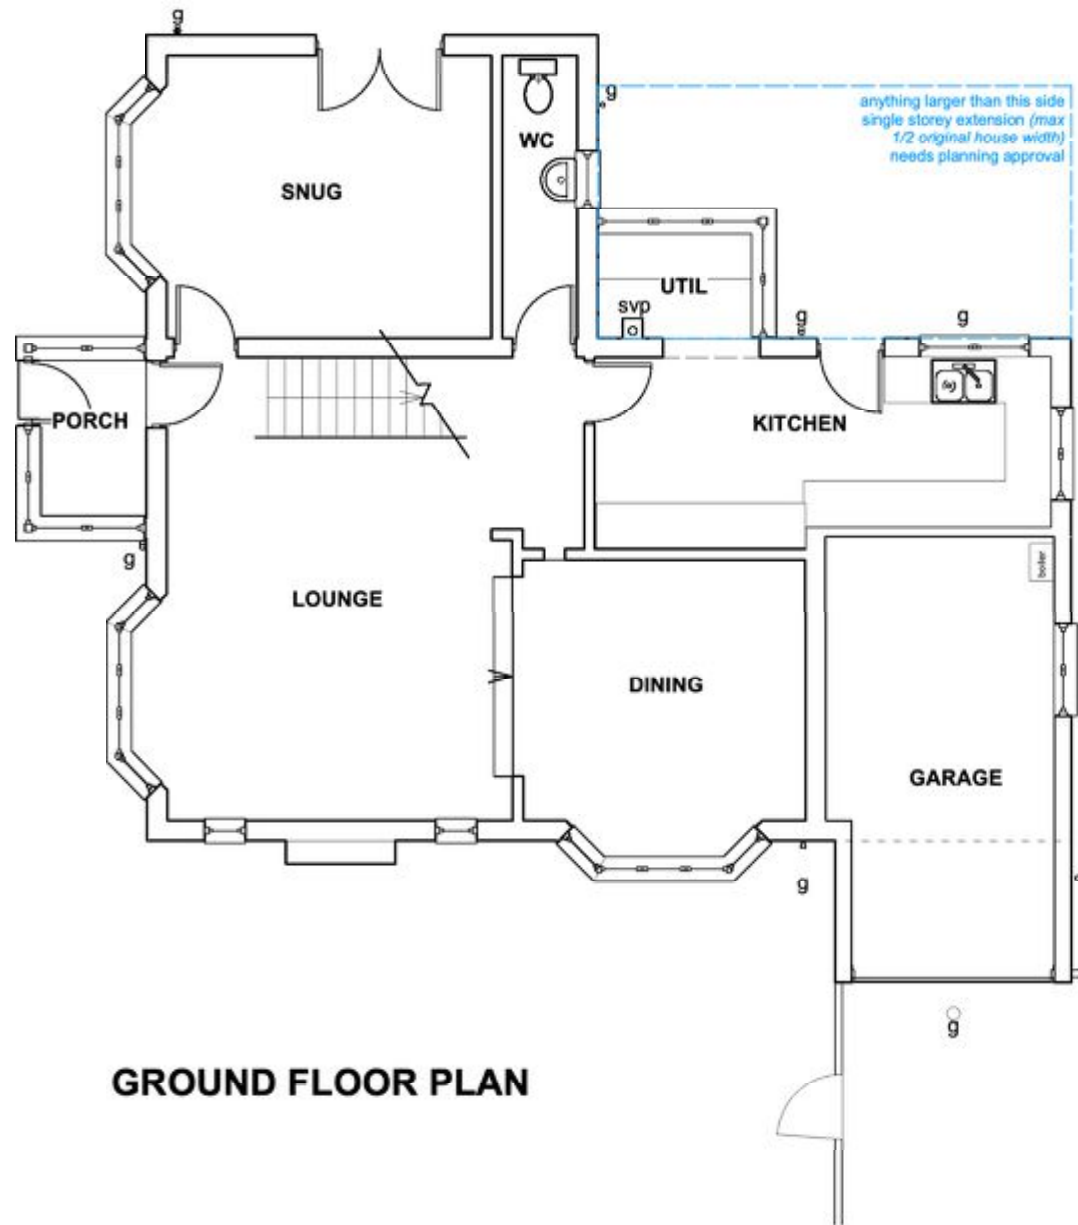

**GROUND FLOOR PLAN**

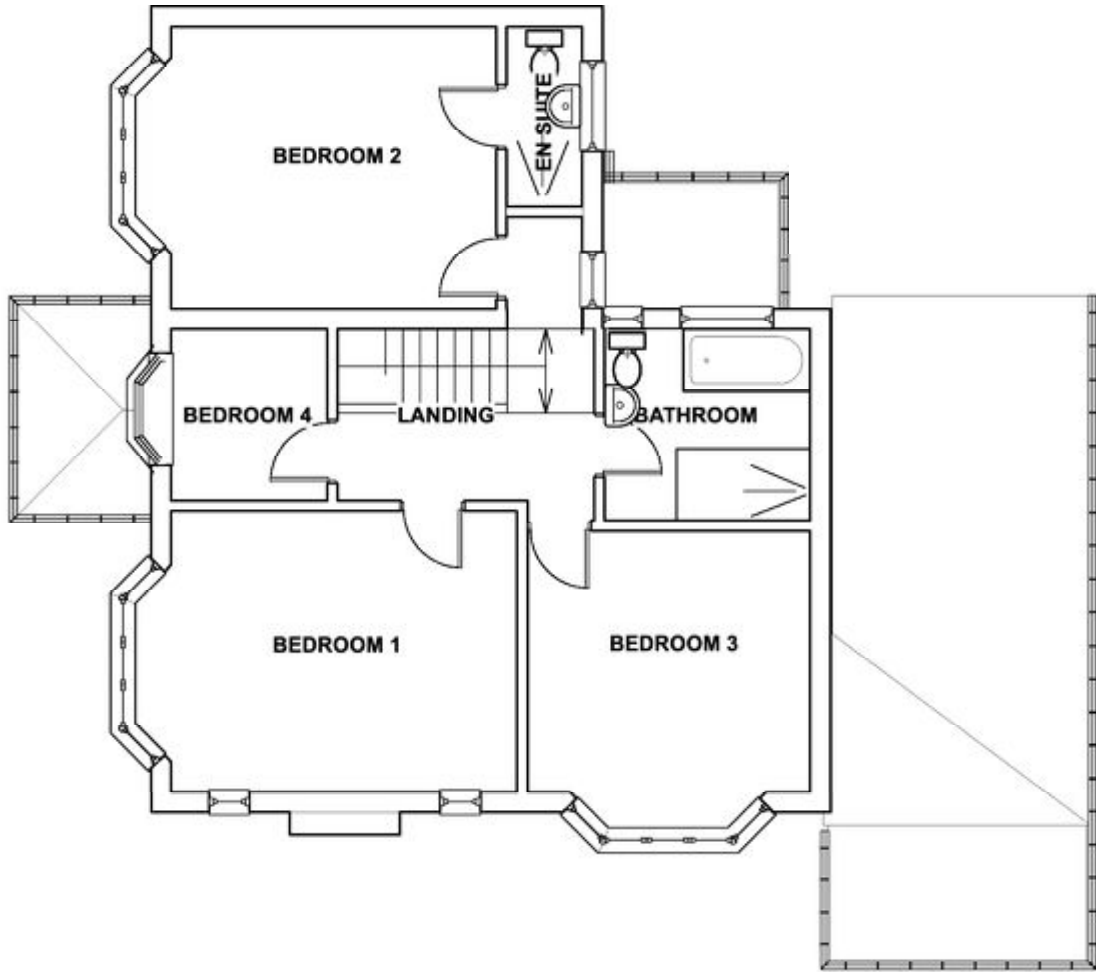

**FIRST FLOOR PLAN**

General Notes :  
**Do not scale from this drawing** - work to figured dimensions only.  
 All details and dimensions should be checked on site and any discrepancies should be reported to the architect immediately.  
 NRA retains copyright to this drawing unless otherwise agreed in writing.

 Neal Roberts Dip Arch Architect t: 0151 625 8894 m: 0771 666 8810 info@nrarch.co.uk 19 Gleggside, Wirral CH48 6DY www.nrarch.co.uk	client: Mr D Smith
	address: 1 Barn Hey Crescent, Meols, Wirral
	project: New Rear extension and garage
	date: 9/9/21
	drawing title: Existing Floor Plans
	drawing ref: 177-03 [A3@1:100]