




Roof Plan
1:100

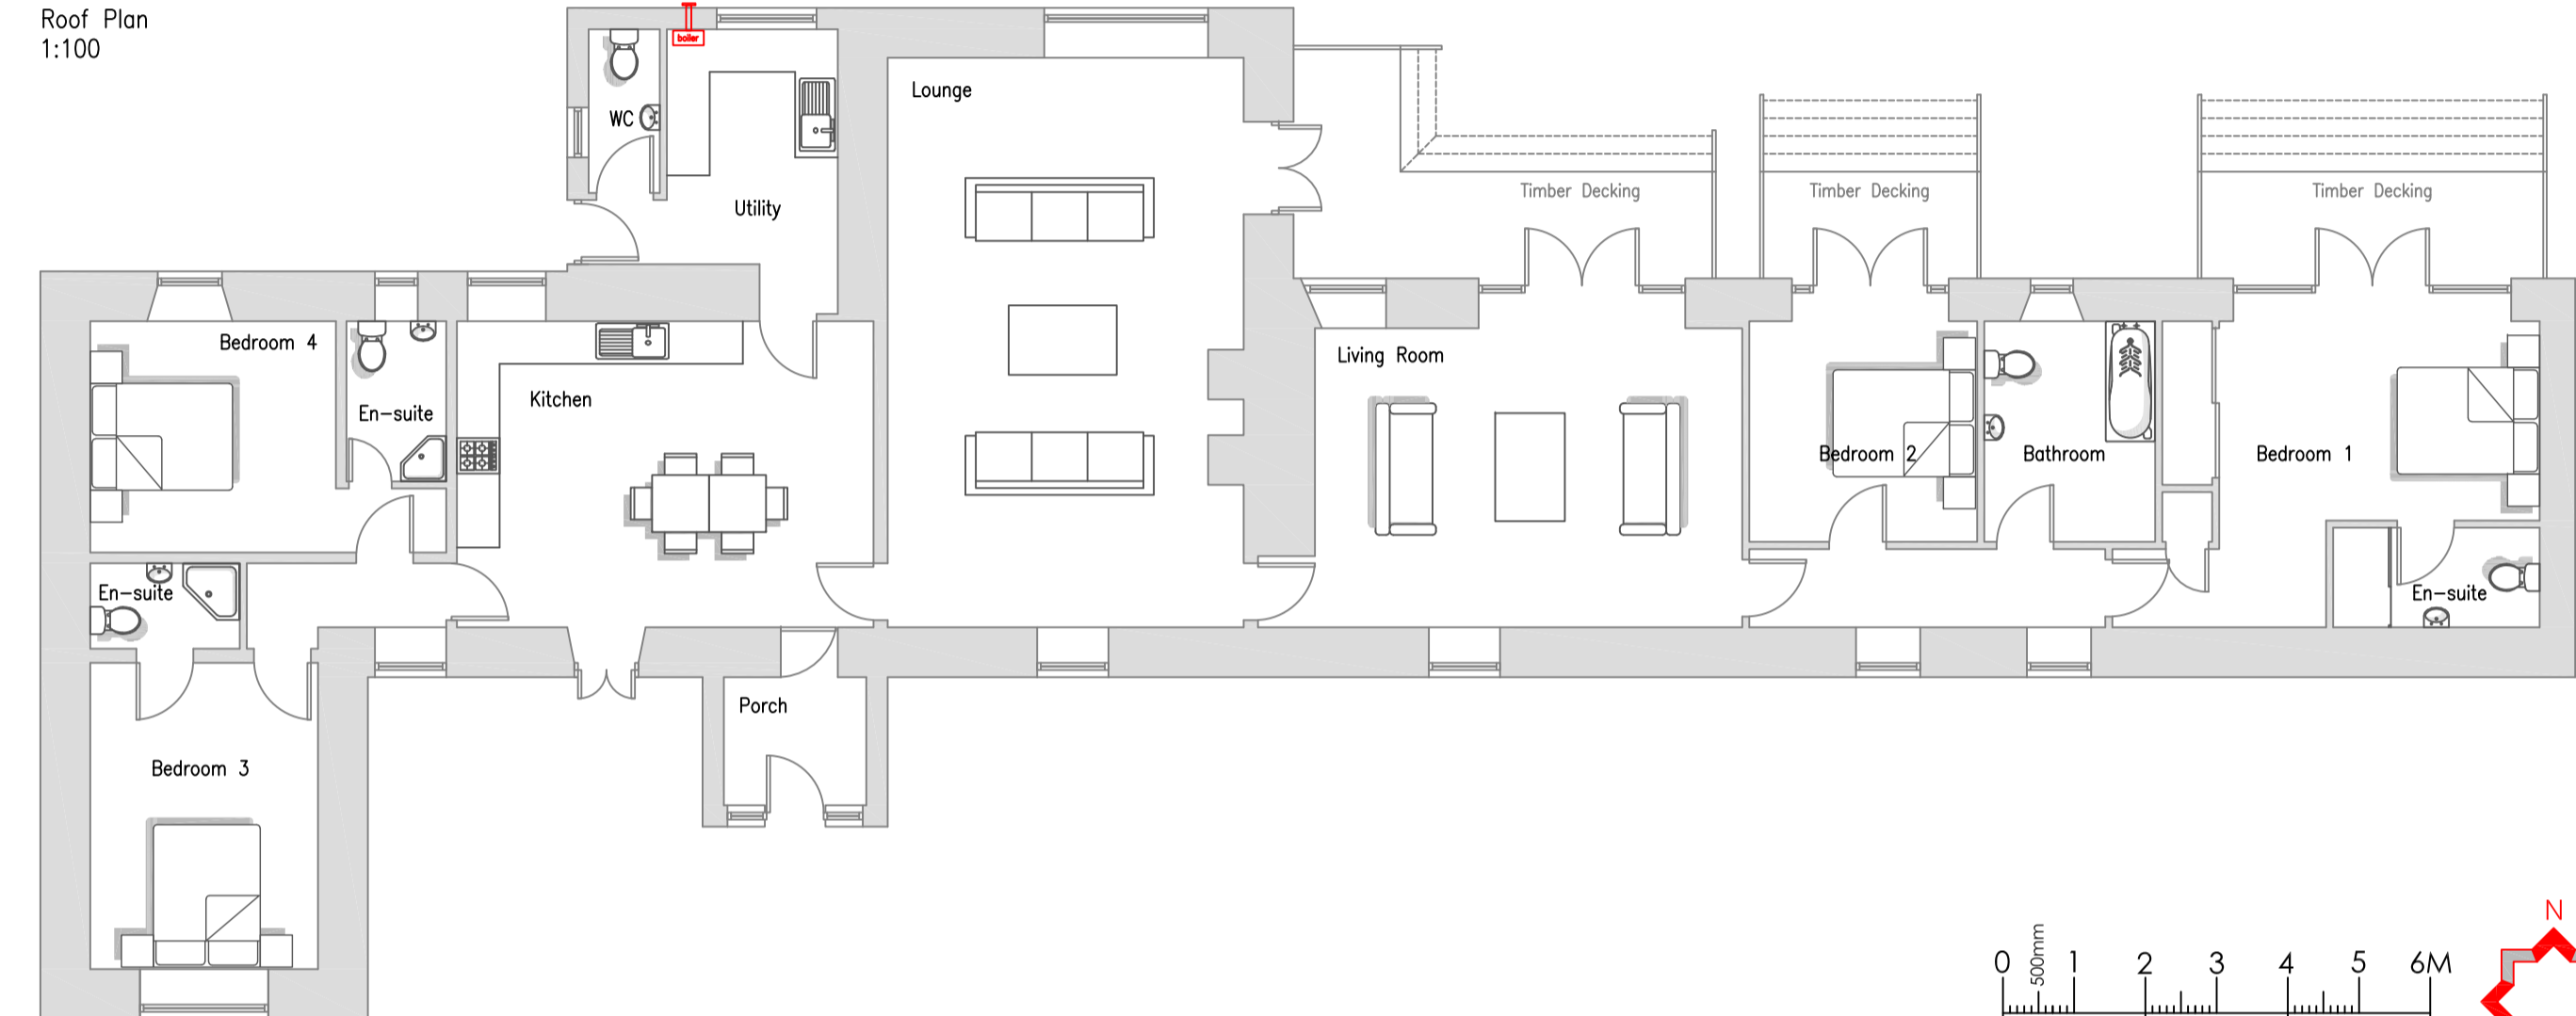


Ground Floor Plan
1:100

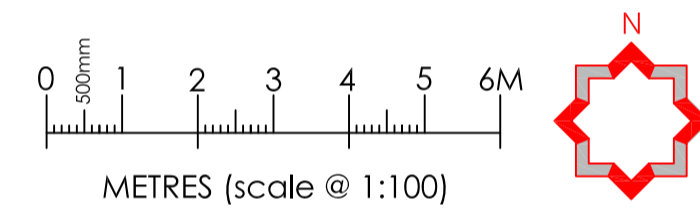


Rear (North) Elevation
1:100

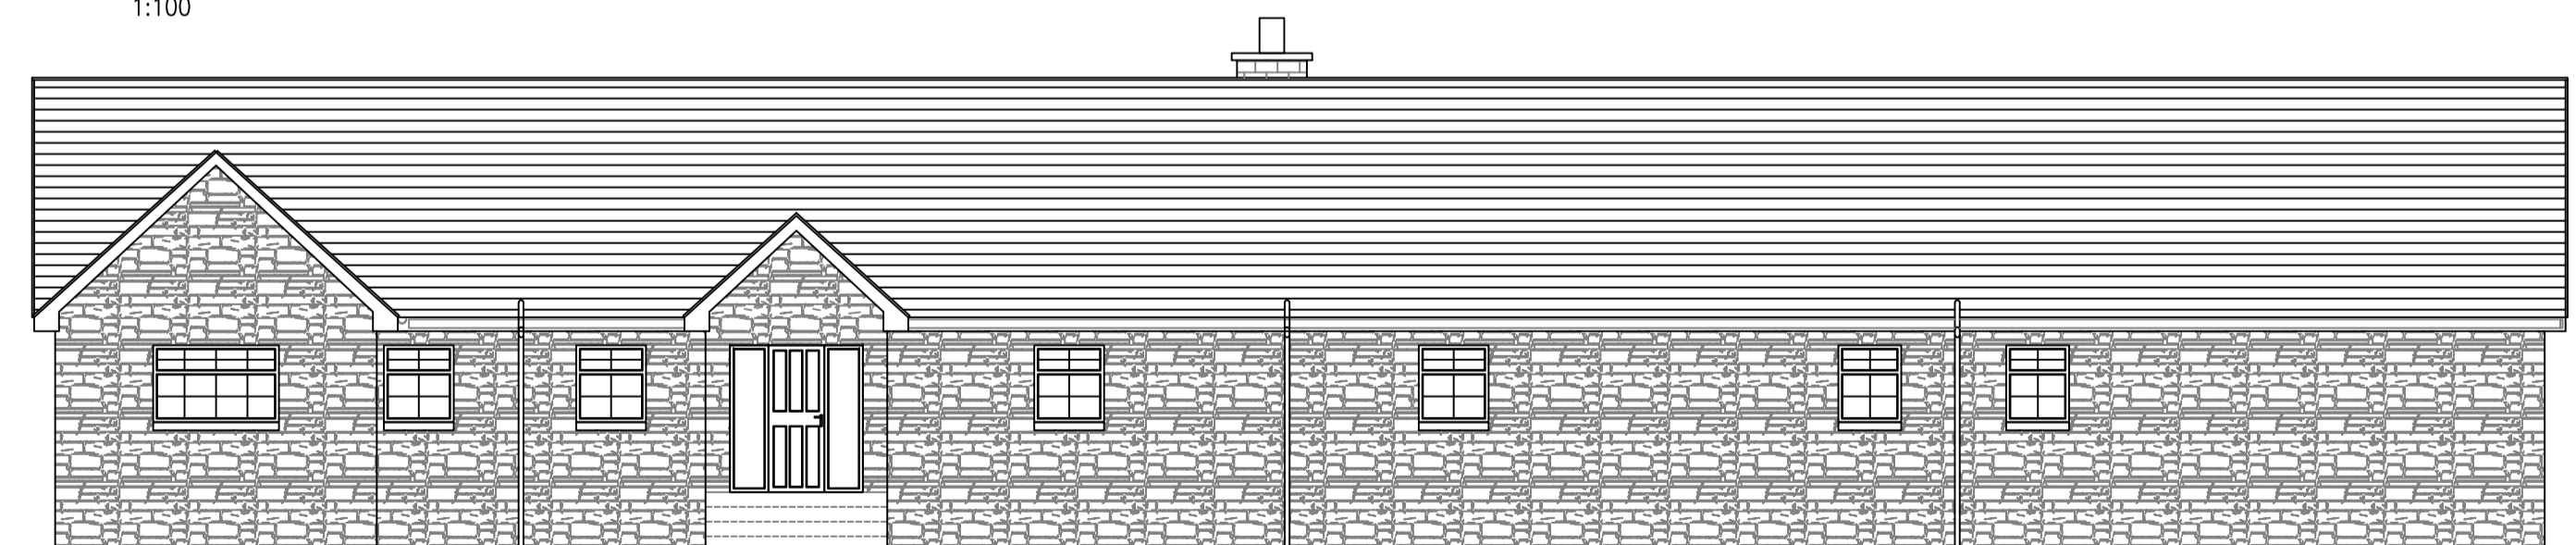

Front (South) Elevation
1:100

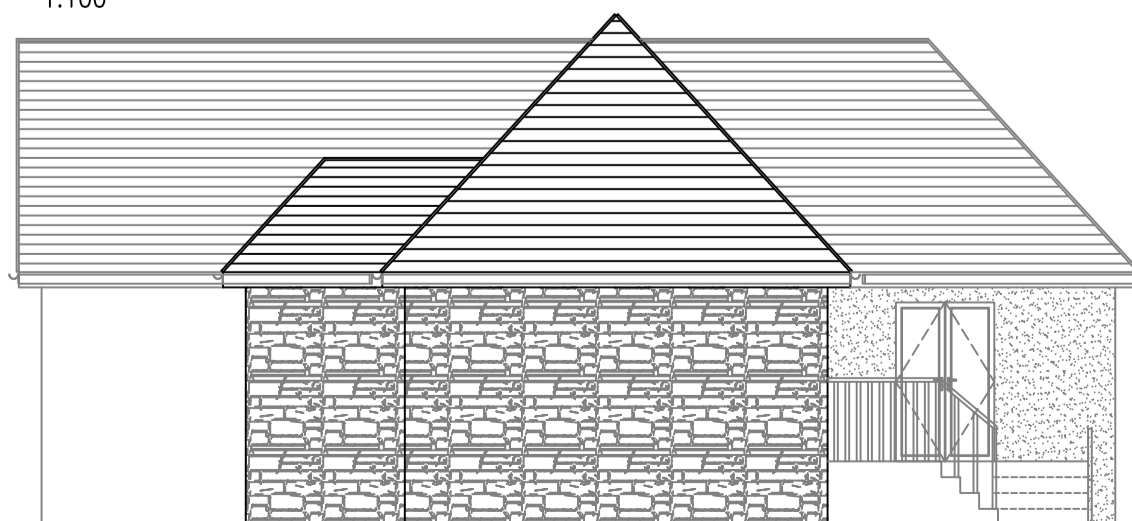


Gable (East) Elevation
1:100

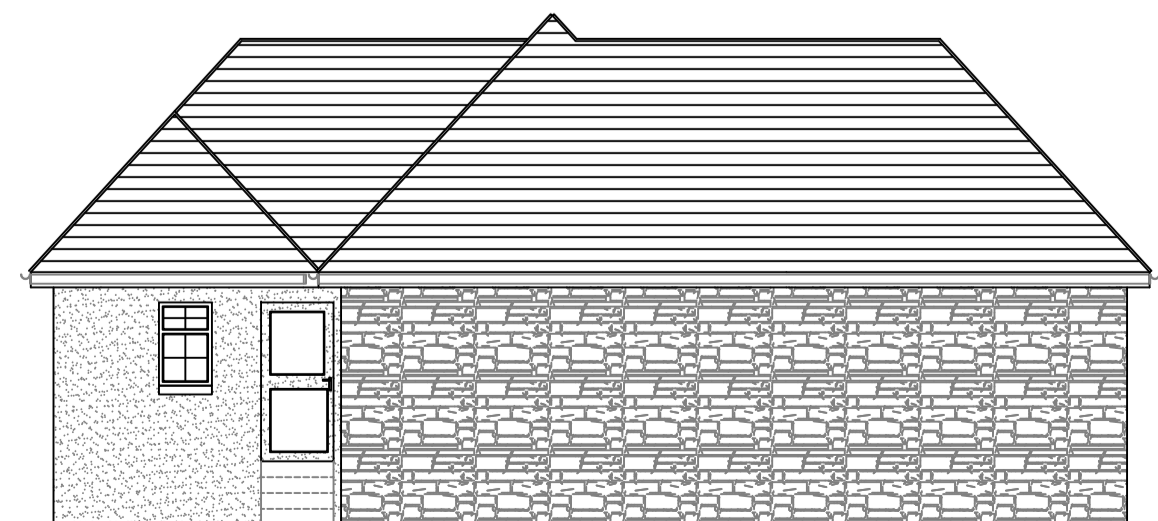

Gable (West) Elevation
1:100



Block Plan
1:500

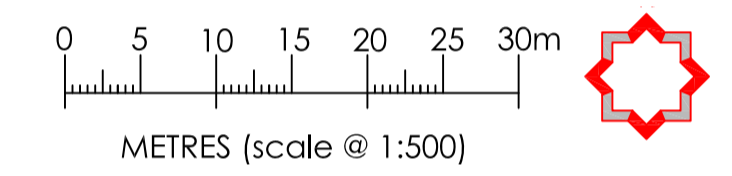

Location Block Plan
1:2500

- GENERAL NOTES:
1. This drawing is to be read in conjunction with all relevant engineering drawings and specifications.
 2. All dimensions are in millimetres unless stated otherwise.
 3. The contractor is to verify all dimensions on site and is responsible for the accurate setting-out.
 4. Do not scale from this drawing. All sizes scaled from this drawing will be approximate and should be checked on site by the user. If in doubt ask.