
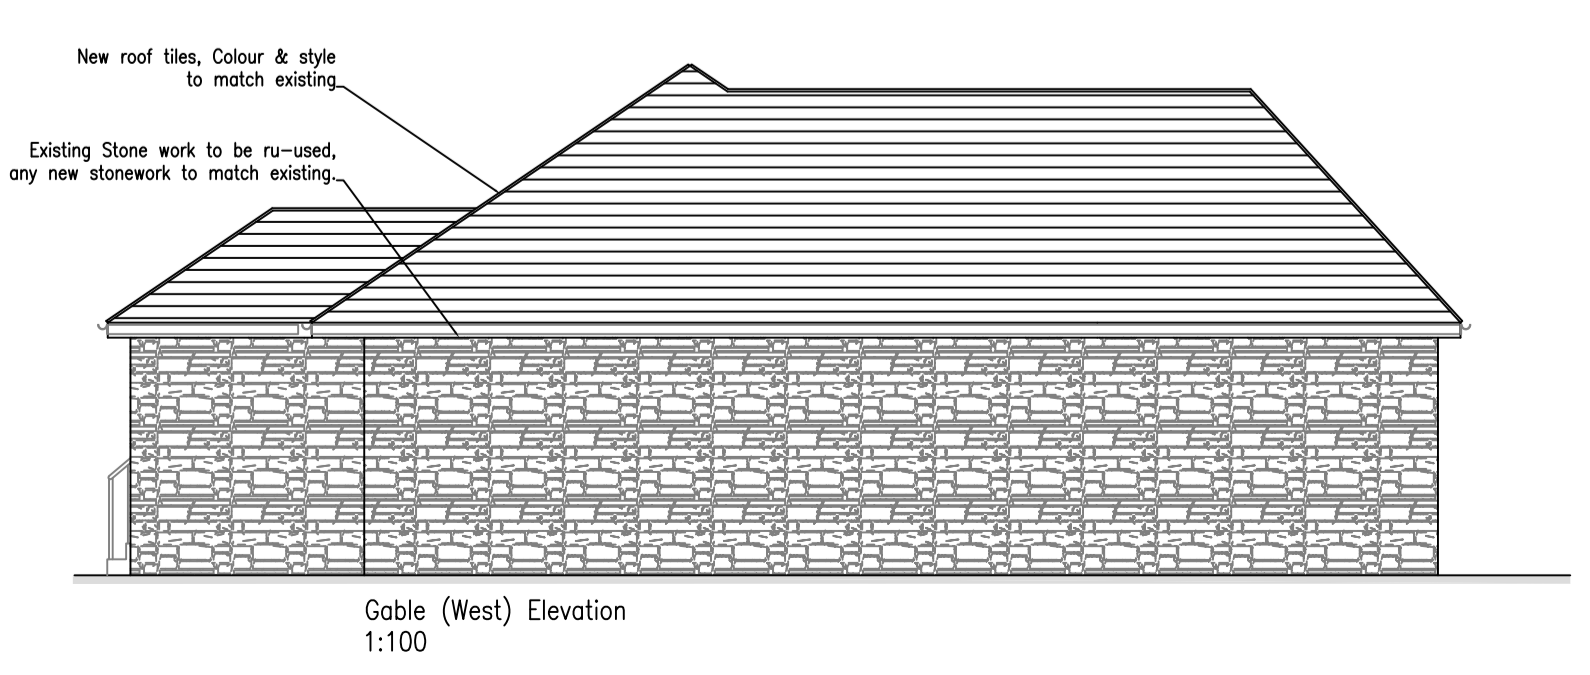
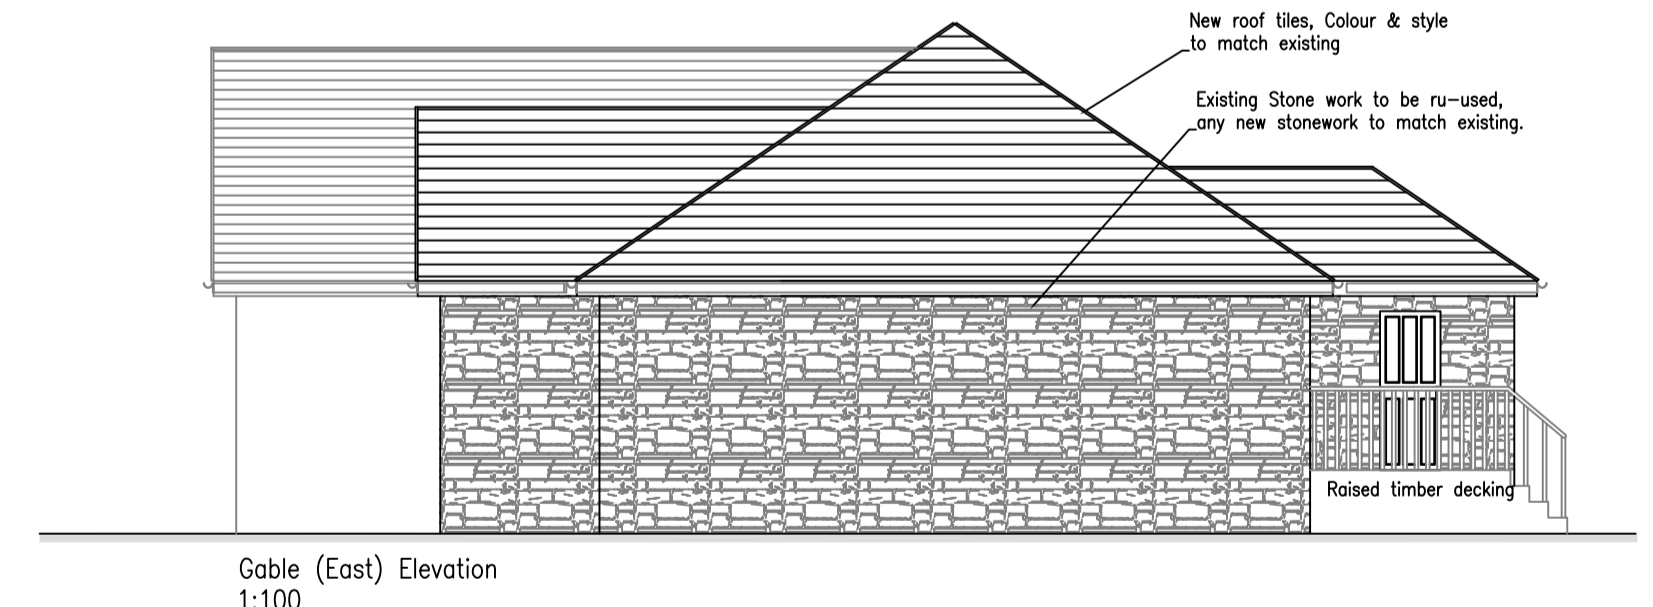
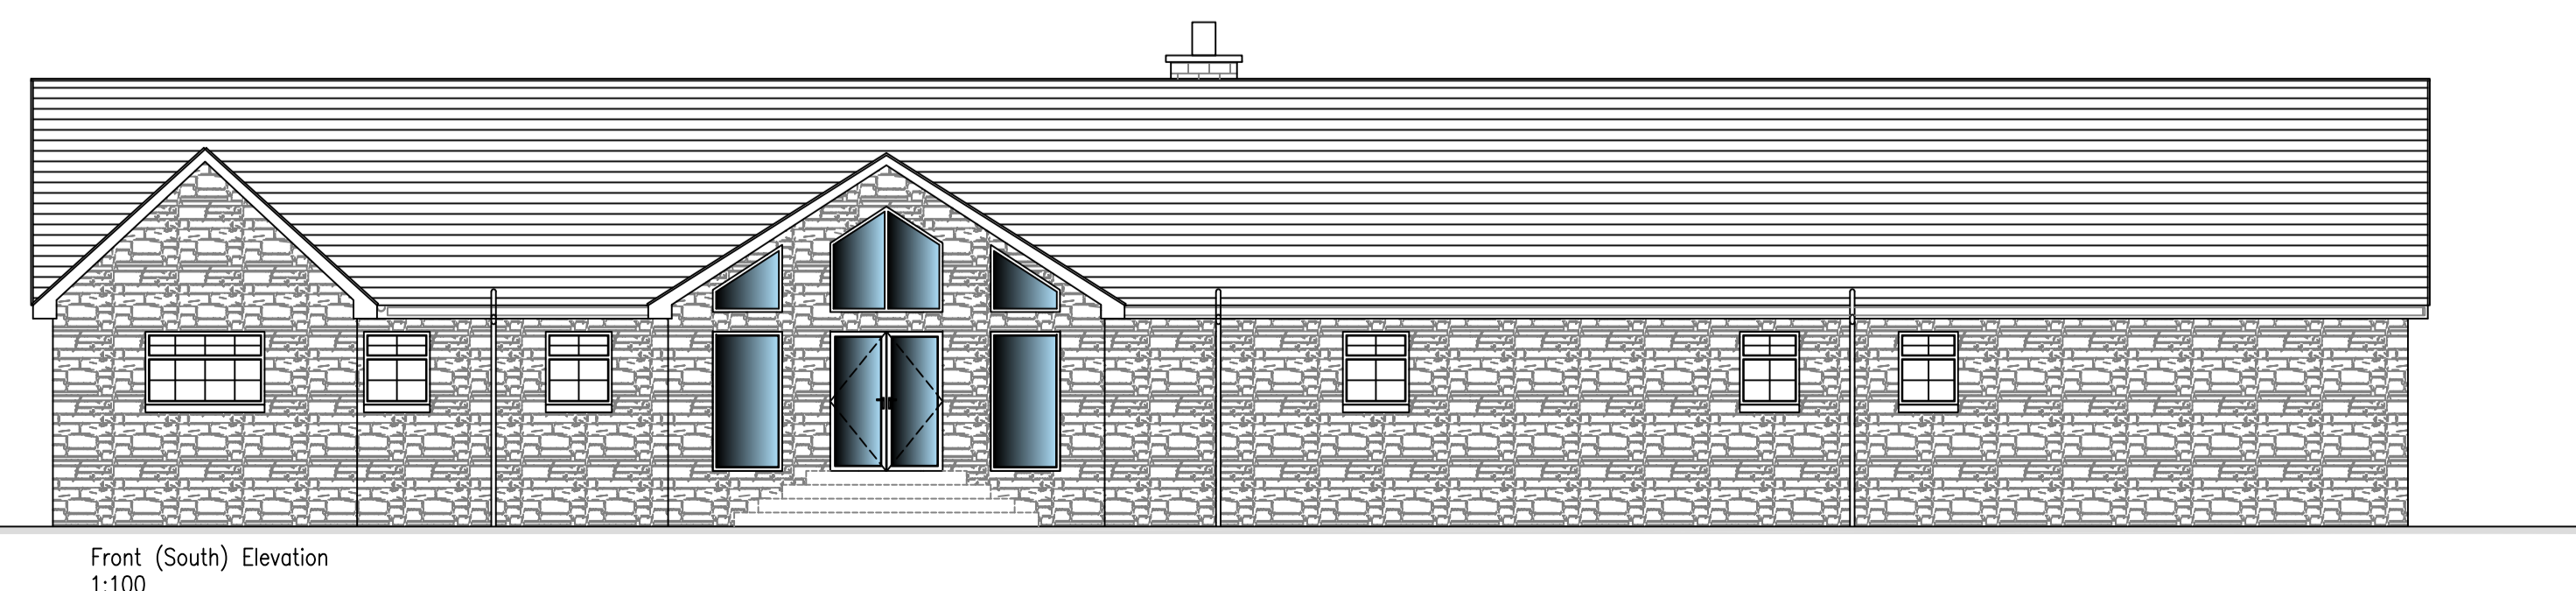
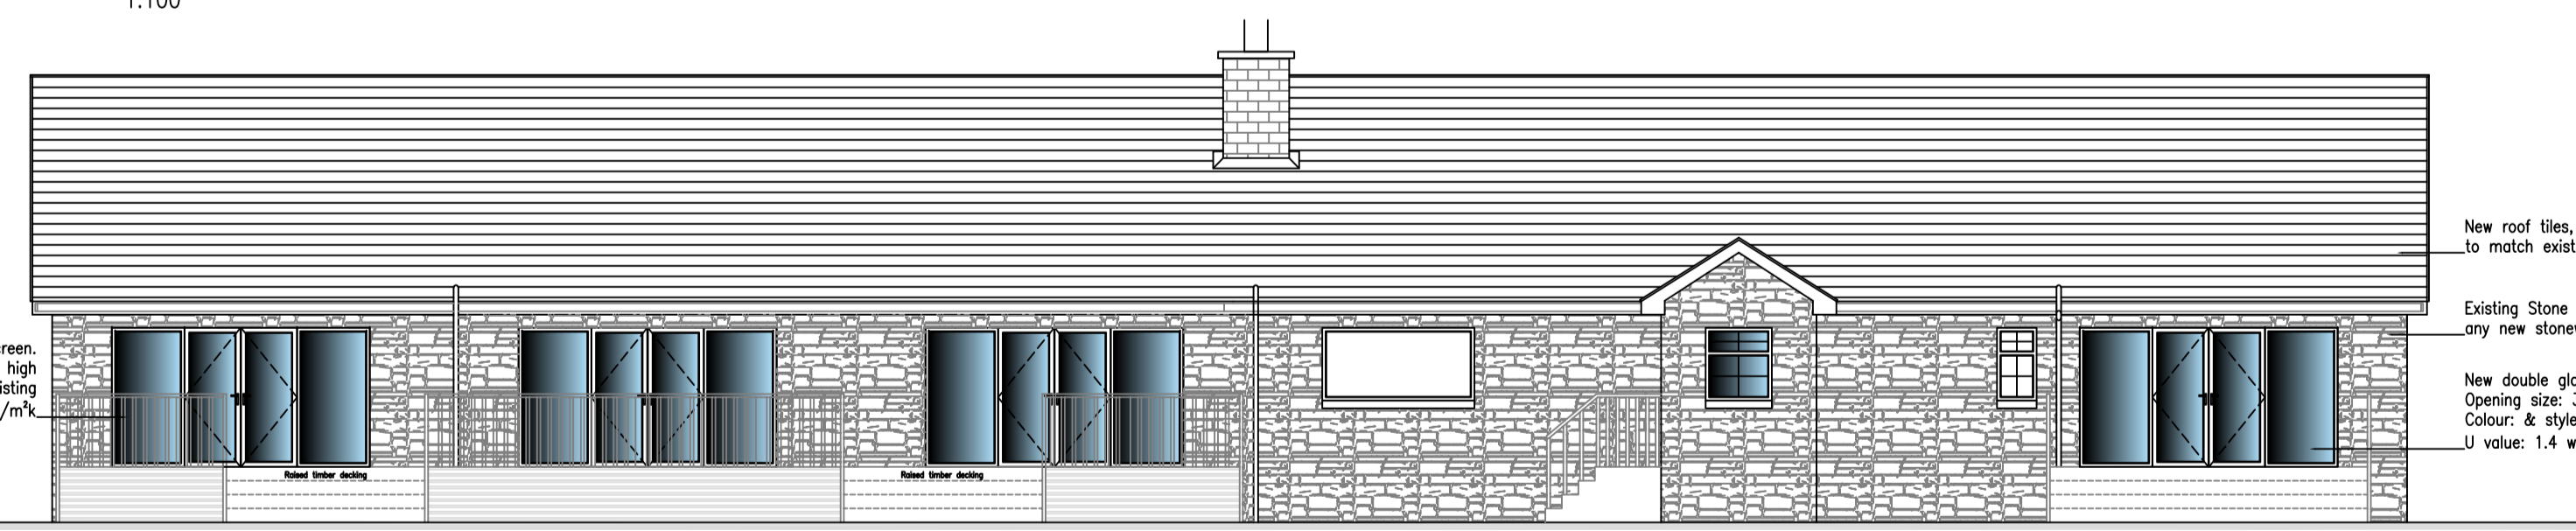
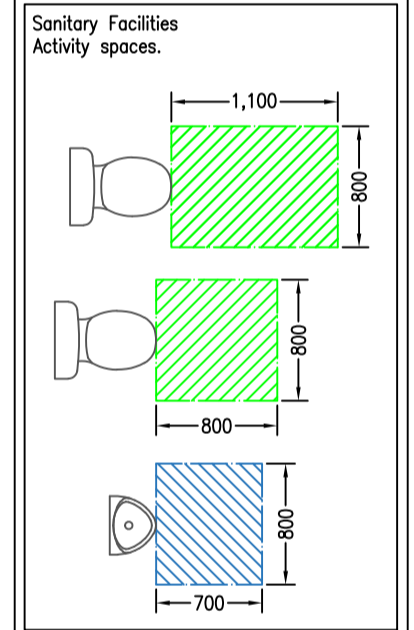


GENERAL NOTES:

- This drawing is to be read in conjunction with all relevant engineering drawings and specifications.
- All dimensions are in millimetres unless stated otherwise.
- The contractor is to verify all dimensions on site and is responsible for the accurate setting-out.
- Do not scale from this drawing. All sizes scaled from this drawing will be approximate and should be checked on site by the user. If in doubt ask.

ELECTRICAL KEY

- Light switch
- Pull chord switch
- Double socket outlet
- Smoke detector
- Heat detector
- Carbon monoxide detector
- Spur point
- Ceiling mounted light fitting
- Recessed Downlighter
- Electrical switch board
- TV aerial point
- Telephone socket
- Wall light fitting
- Shower Isolator Switch
- Extract fan
- New Radiator

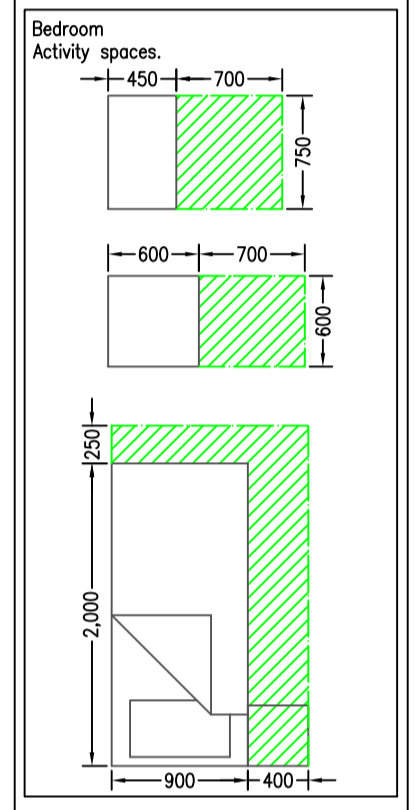

B Revised to suit clients' comments. DJA Oct 21

A Revised to suit clients' comments. DJA Oct 21

OSD
International House
Suite 3/3
Stanley Boulevard
Hamilton International Technology Park
Hamilton
G72 8NK
tel: 01908 404440
email: david@osdesign.co.uk

Design Solutions Ltd
© 2016 Design Solutions Ltd 2015

PLANNING

Project Name: Extension to existing Dwelling, Blackridge Farm, Craighens Rd, Motherwell.

Proposed Extension Plans & Elevations

1:75 02 B 1:100 Aug 21