


Club House


1

# Proposed Site Block Plan

Scale: 1:500 @ A3

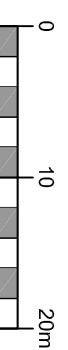

SCALE 1:500

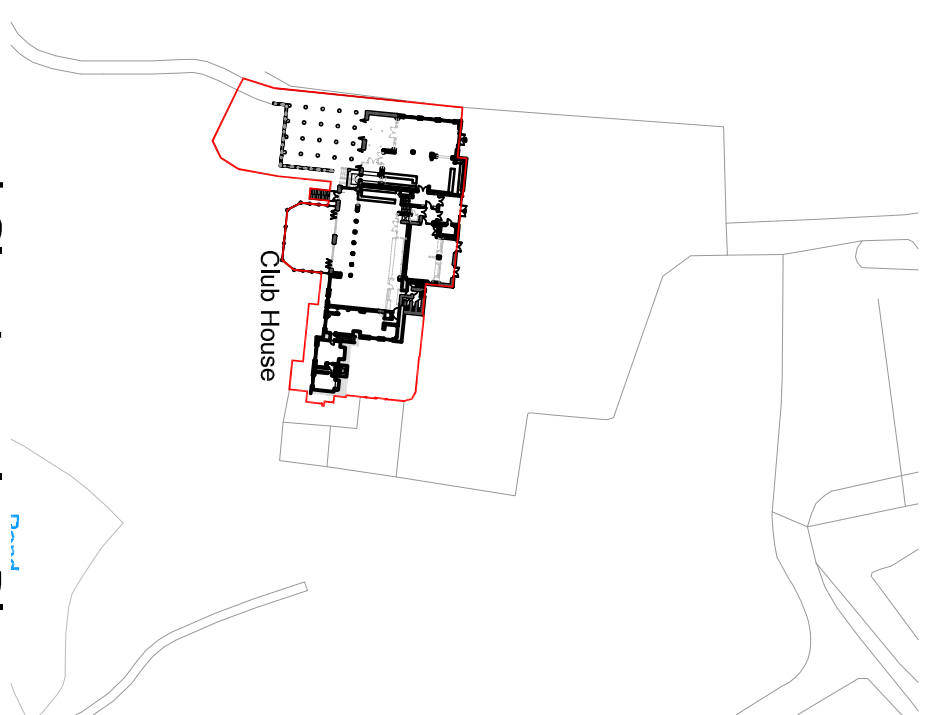


Club House

2


# Proposed Site Location Plan

Scale: 1:1250 @ A3

Proposals relate to Golf Club House only

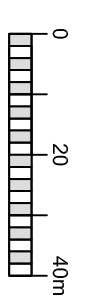

SCALE 1:1250

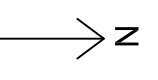

REVISIONS		Name	
Rev.	Date	Details	

		<b>Project</b> Get Golfing Waverley Park Golf Club Magpie Ln Little Waverley Brentwood CM13 3DX	
<b>Drawn By</b> SEPT 2021		<b>Structural Title</b> Proposed Site Block & Location Plan	
<b>Status</b> PLANNING		<b>Structural No.</b> 21.018.GG.G 105	
All information on this document is for information only and does not constitute an offer of insurance. For more information please contact your broker.		<b>Scale</b> 1:500 @ A3	

13 Jubilee Way, Eurolink Business Centre, Faversham, Kent, ME13 8GD  
 Tel: 01795 537896 Fax: 08712 516713 E-mail: mail@design-id.co.uk