



SHOP GROUND FLOOR PLAN

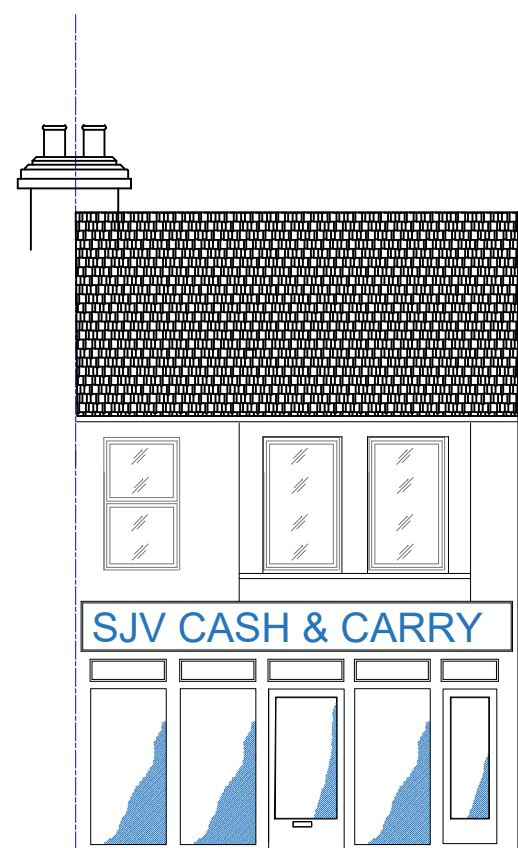

EXISTING FRONT ELEVATION

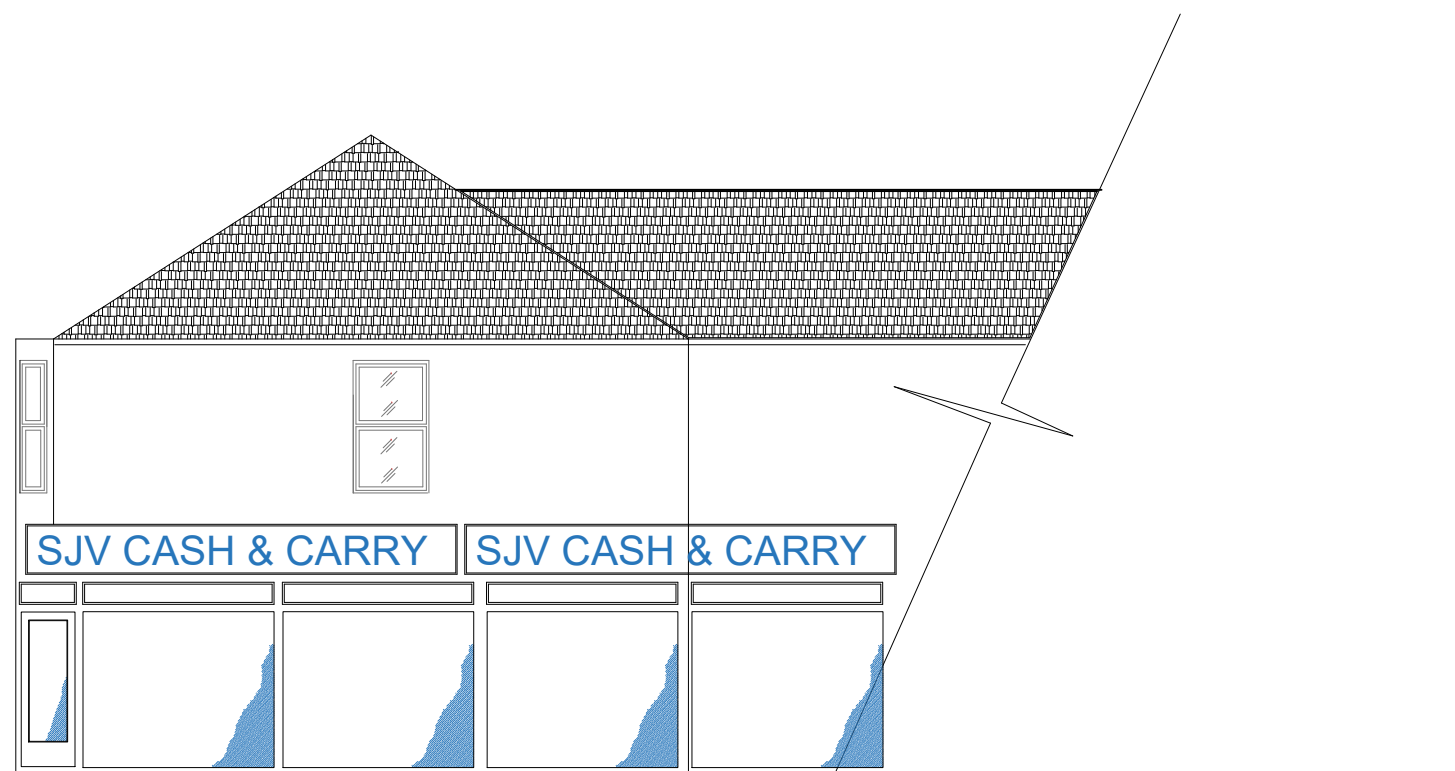

EXISTING SIDE ELEVATION