



0 North Elevation

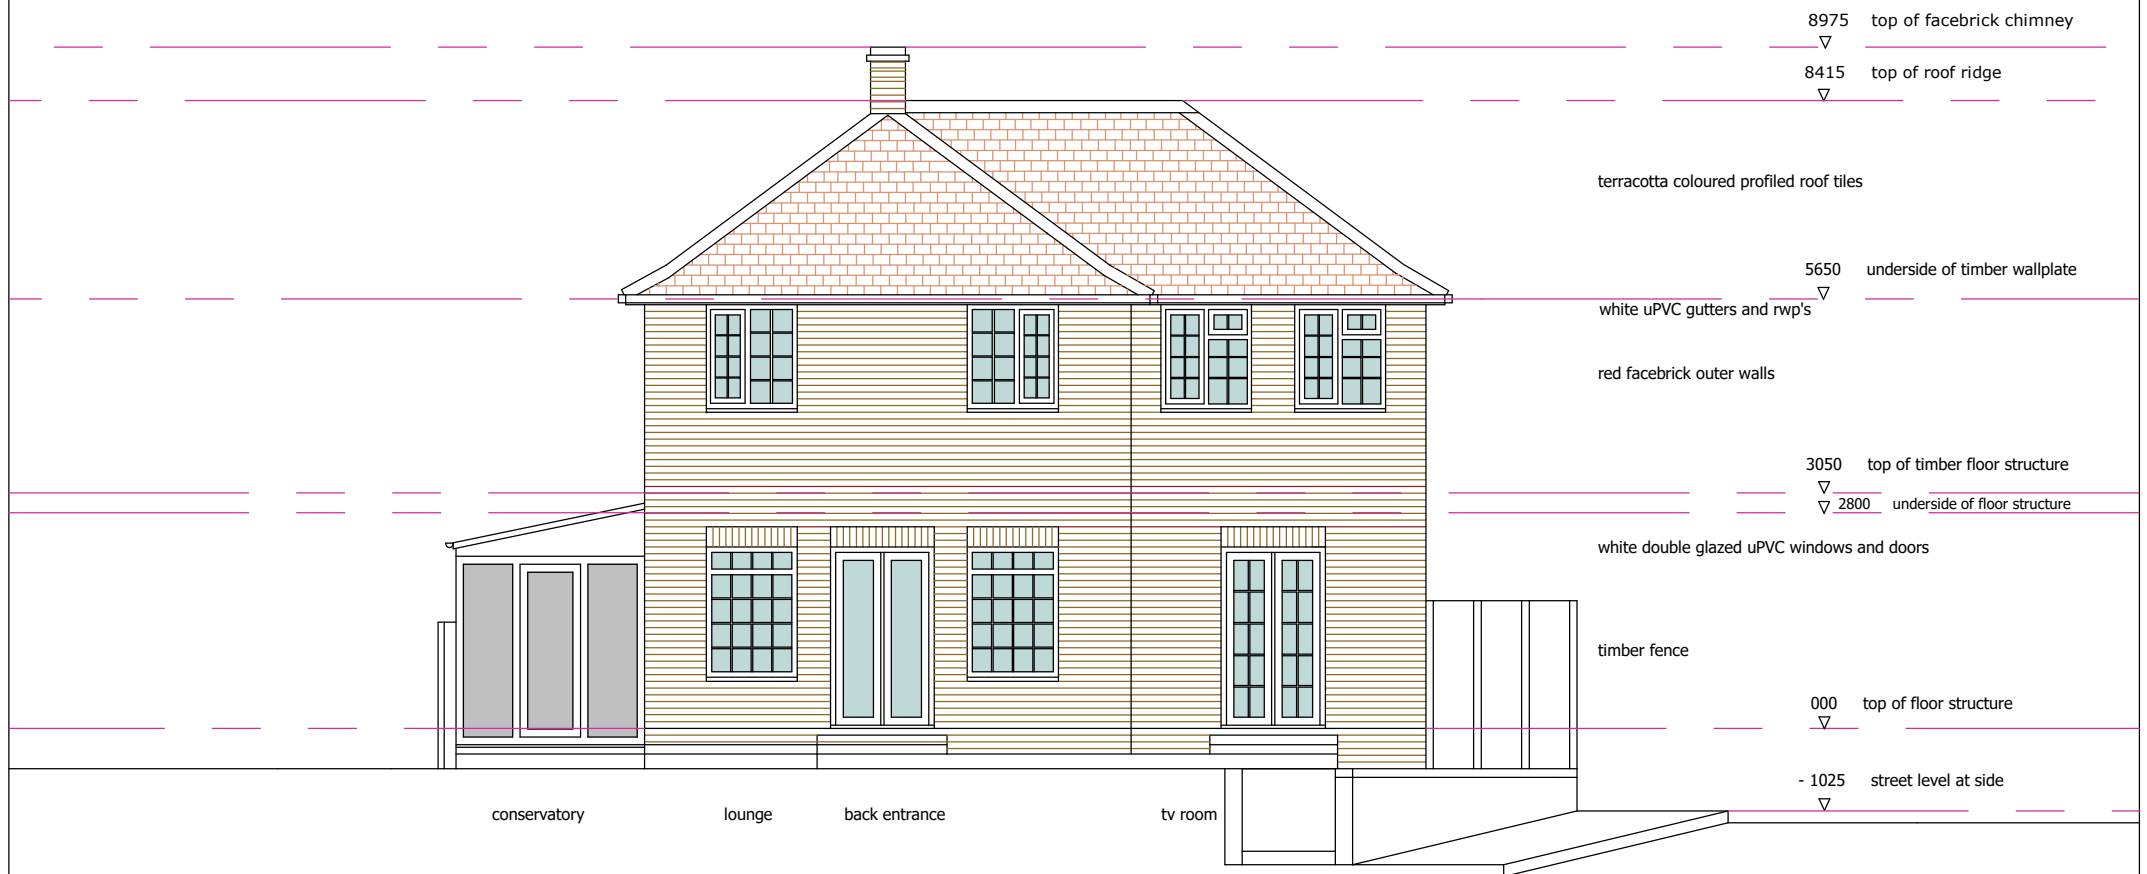

0 South Elevation

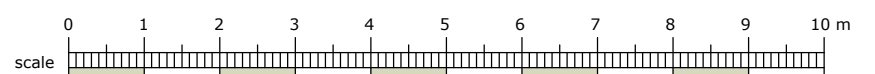

NO	TITLE	TITEL	PROJECT	PROJEK	REFERENCE	VERWYS	<p>CHRISTOPHER COWLEY AND ASSOCIATES 079-86340719 c.cowley@tiscali.co.uk</p>
	Existing North & South Elevations		Louis Botes 21 Paiges Farm Close Weald Sevenoaks TN14 6QP Single Storey Side Extension				
03	DRAWN	CJC	GETEKEN				
	SCALE	1:100	SKAAL				