

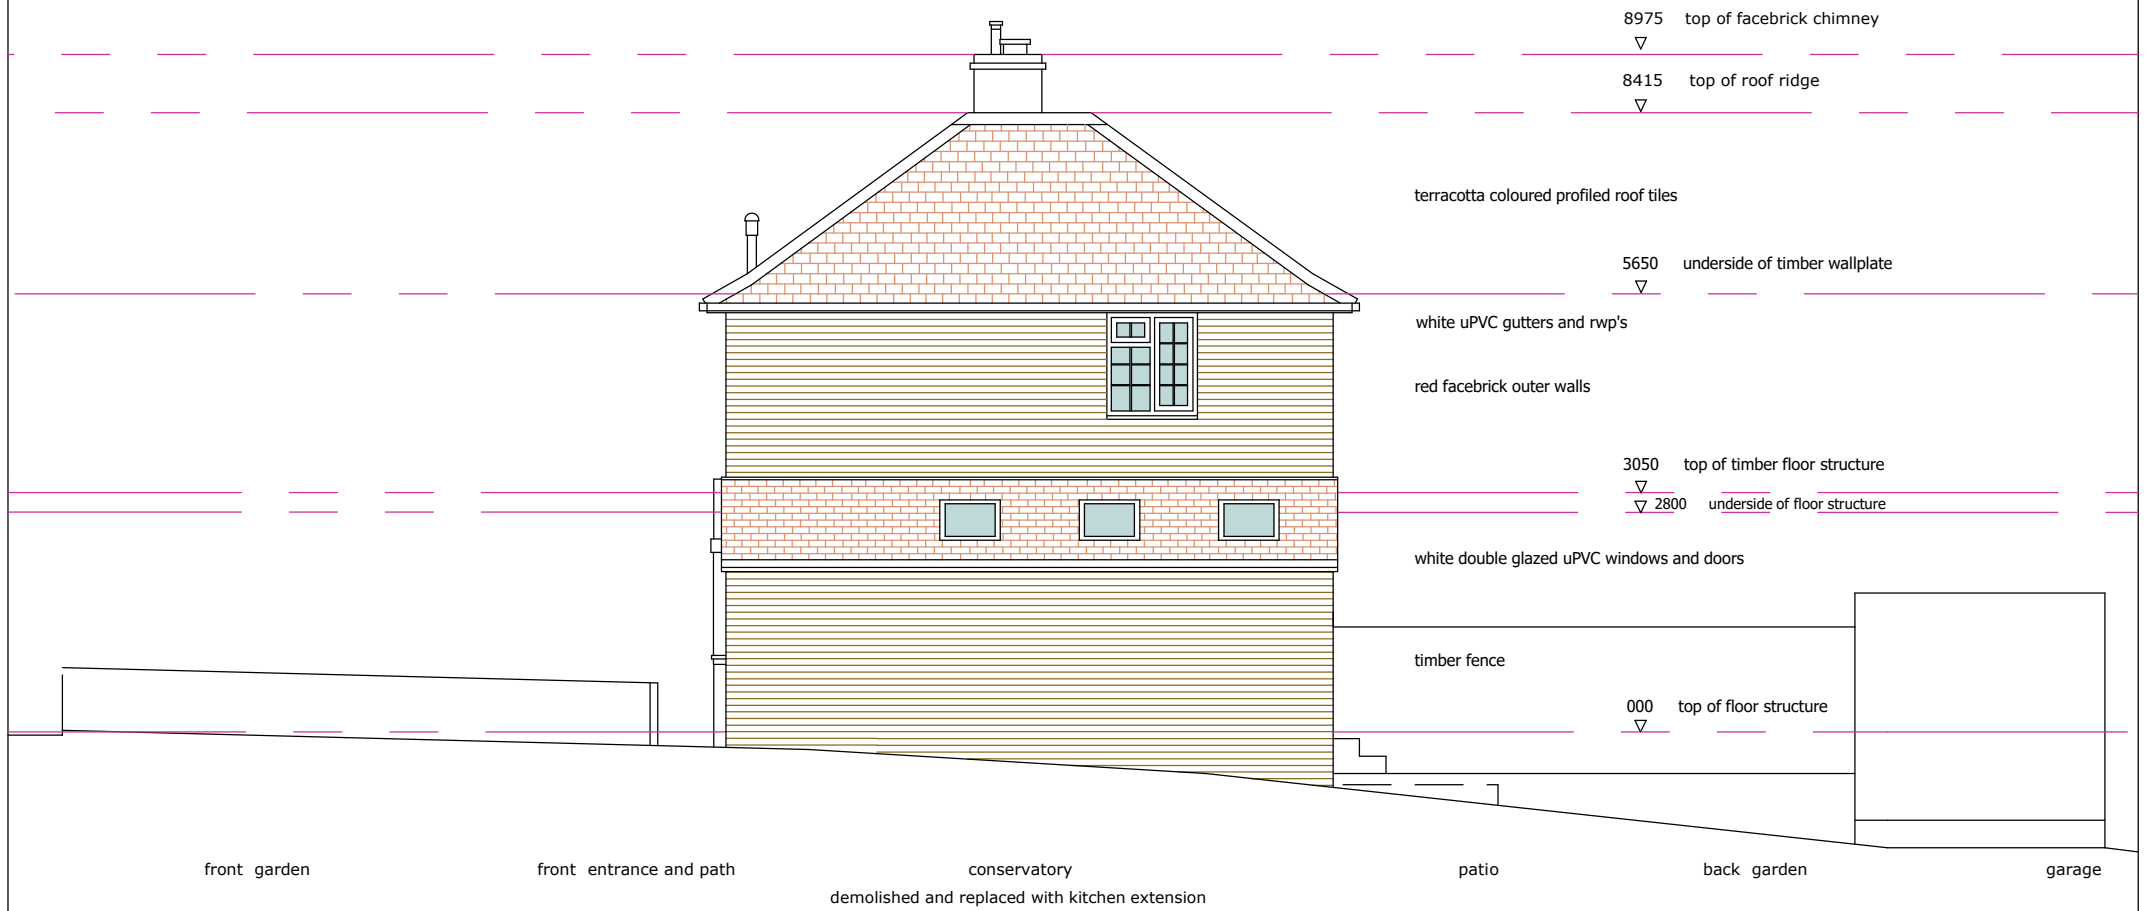


0 East Elevation

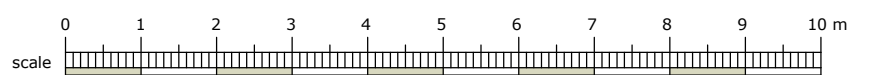

0 West Elevation

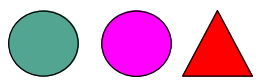

NO 09	TITLE TITEL Proposed East & West Elevations	PROJECT PROJEK Louis Botes 21 Paiges Farm Close Weald Sevenoaks TN14 6QP Single Storey Side Extension	REFERENCE VERWYS	 CHRISTOPHER COWLEY AND ASSOCIATES 079-86340719 c.cowley@tiscali.co.uk
	DRAWN SCALE CJC 1:100	GETEKEN SKAAL		