

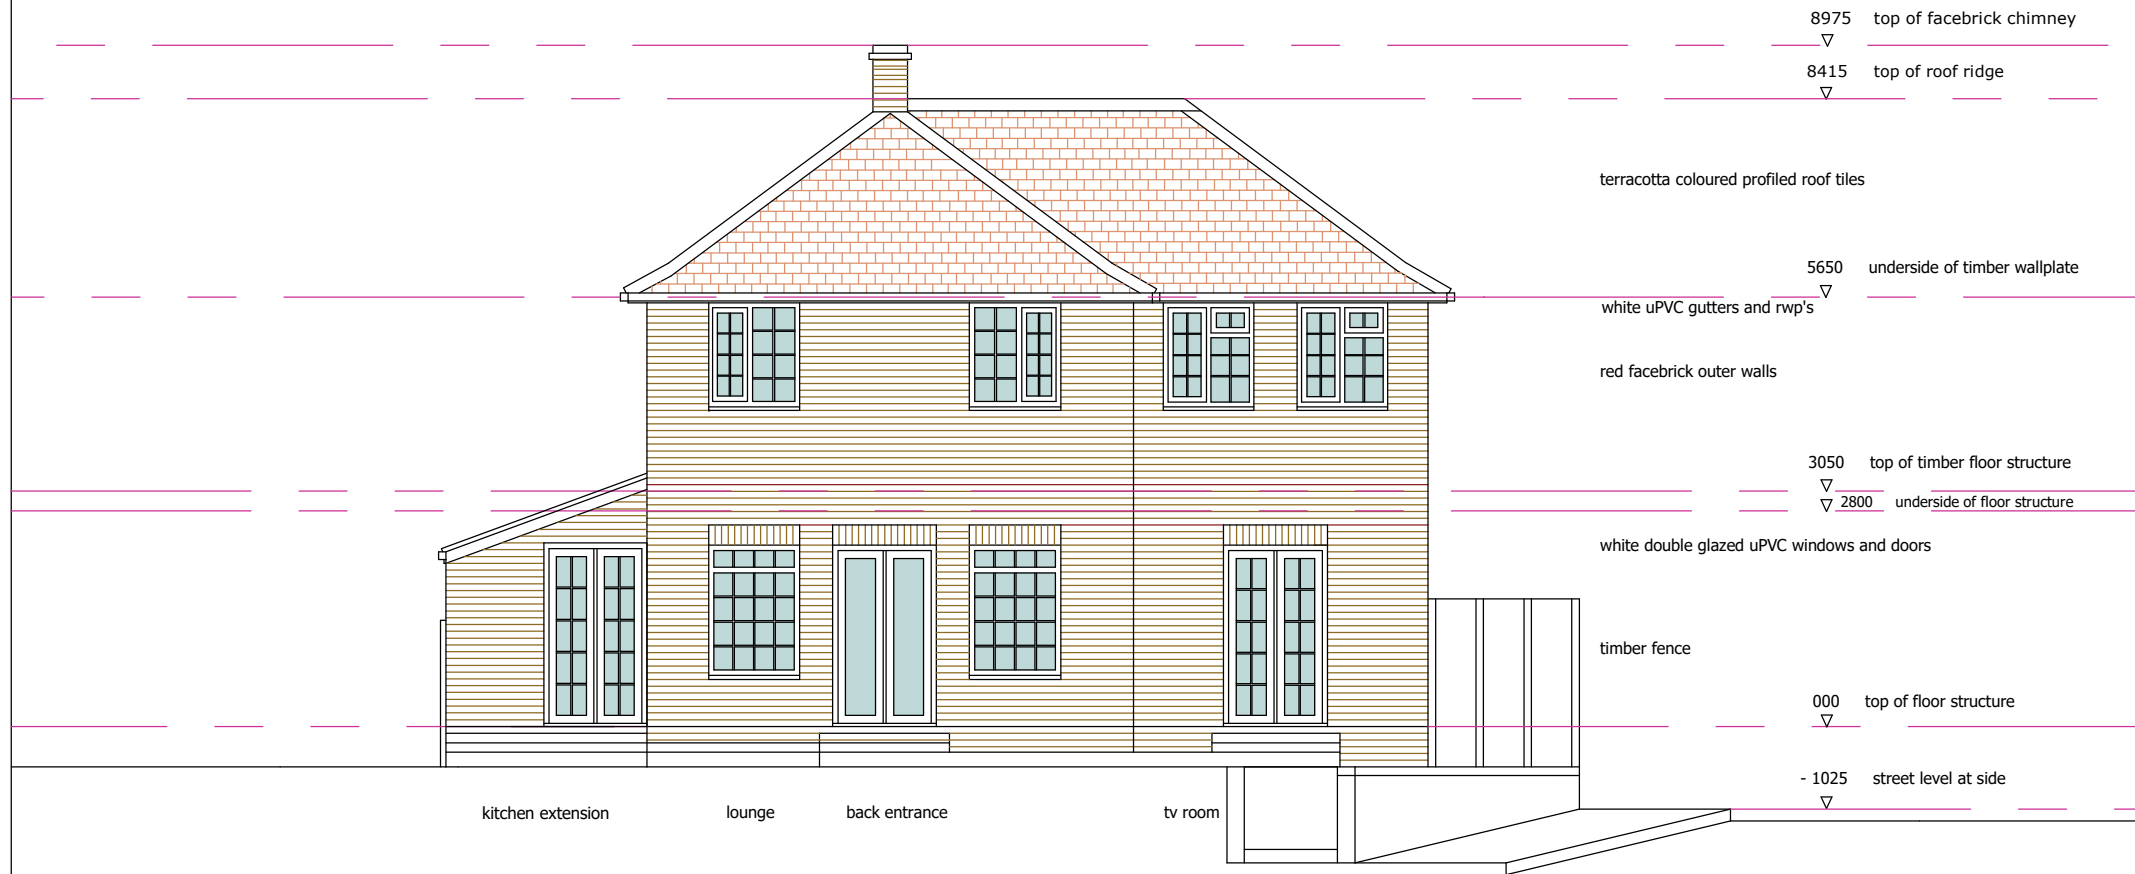


0 North Elevation

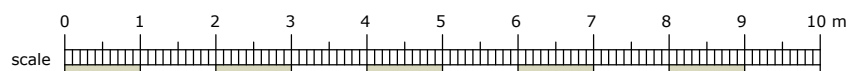

0 South Elevation

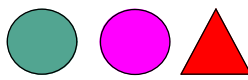

NO  08	TITLE TITEL Proposed North & South Elevations	PROJECT PROJEK <b>Louis Botes</b> 21 Paiges Farm Close Weald Sevenoaks TN14 6QP Single Storey Side Extension	REFERENCE VERWYS	 <b>CHRISTOPHER COWLEY AND ASSOCIATES</b> 079-86340719 c.cowley@tiscali.co.uk
	DRAWN GETEKEN CJC			
	SCALE SKAAL 1:100			