



1500 x 2300 mm timber enclosure to Oil Tank

0 Plan

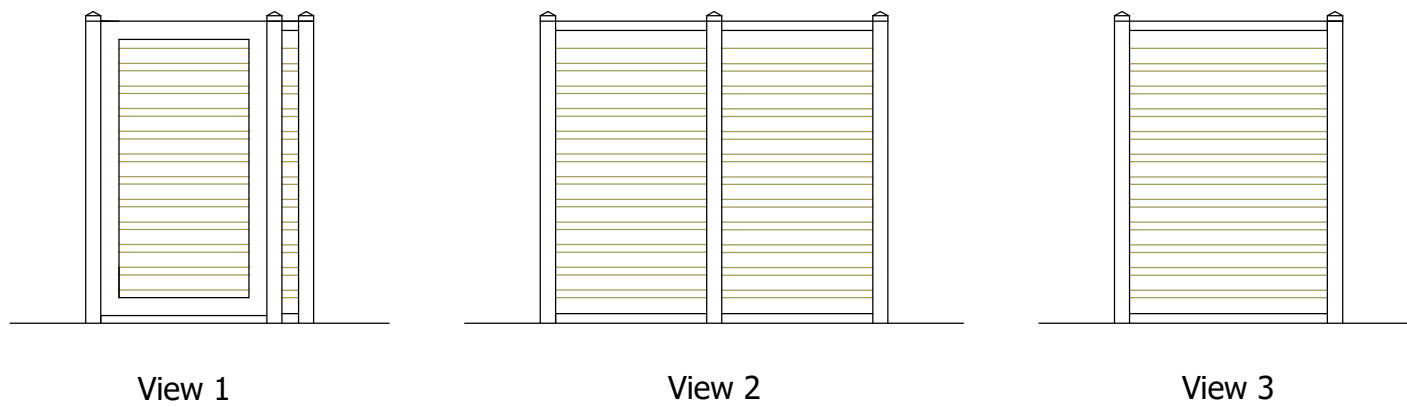

0 Elevations

**Louis Botes**  
 21 Paiges Farm Close Weald  
 Sevenoaks TN14 6QP  
 Single Storey Side Extension

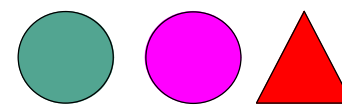

**CHRISTOPHER  
 COWLEY AND  
 ASSOCIATES**  
 079-86340719  
 c.cowley@tiscali.co.uk

NO  
**12**

**Oil tank screen detail**

Scale 1 : 50

