



SECTION A-A

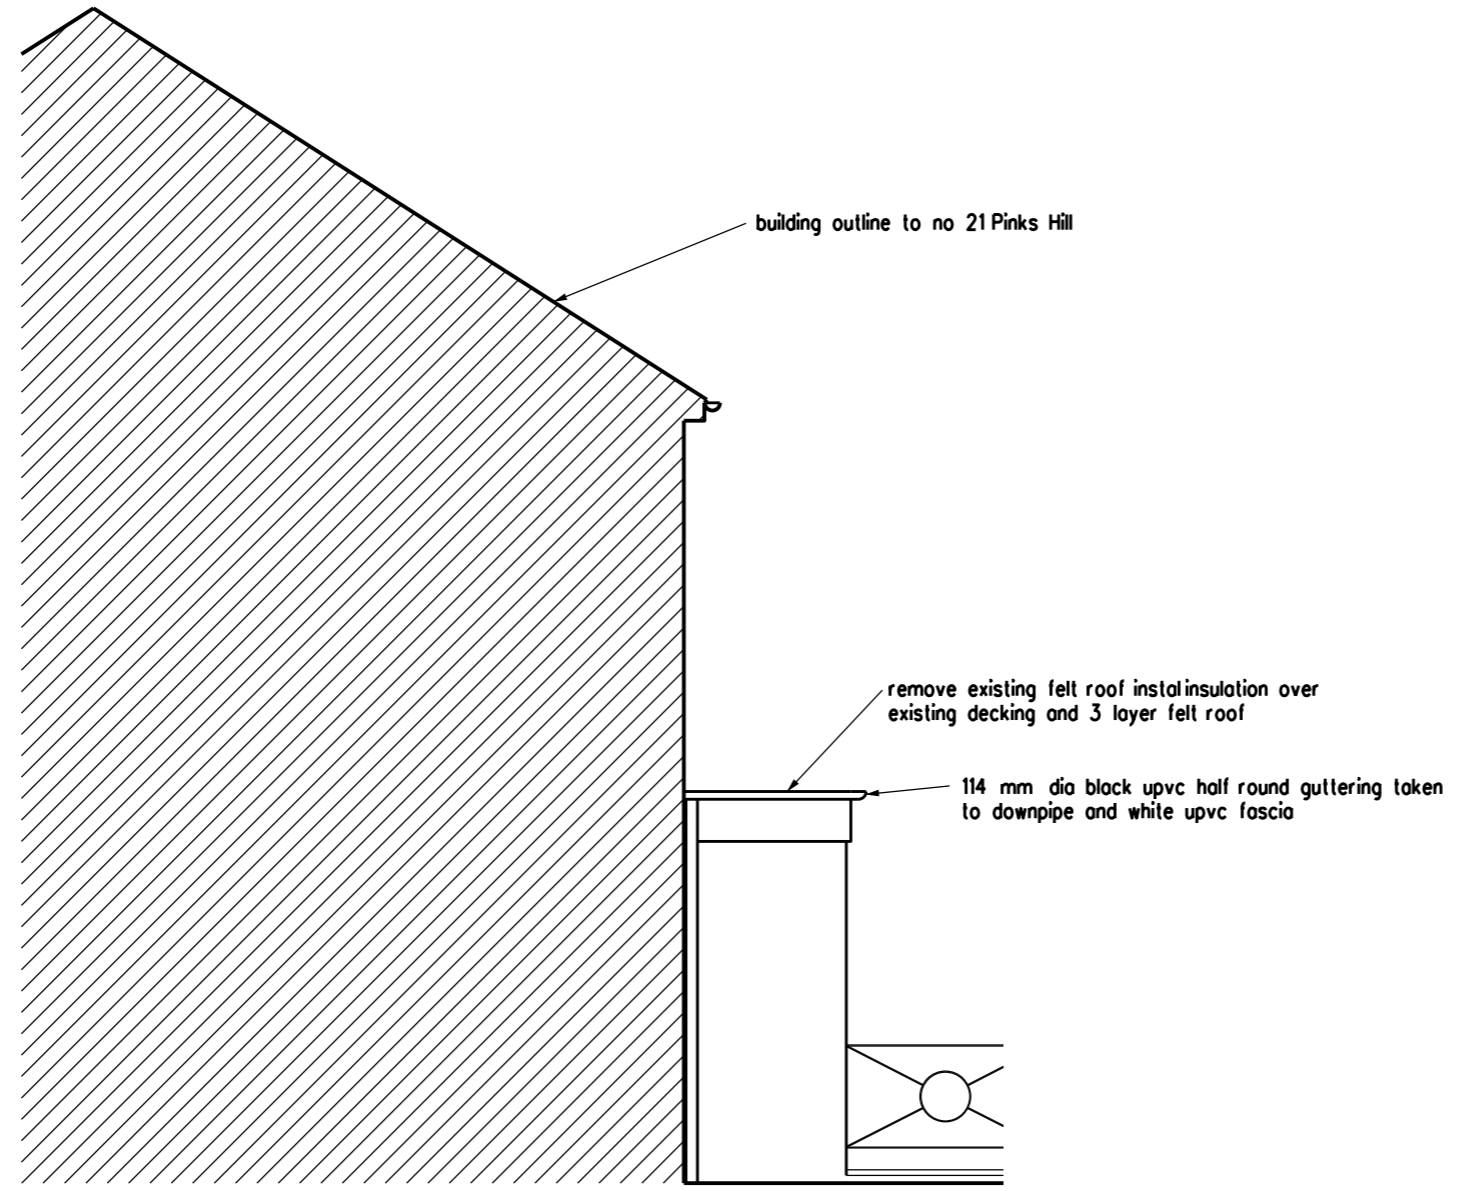

SIDE ELEVATION FACING No 21 PINKS HILL

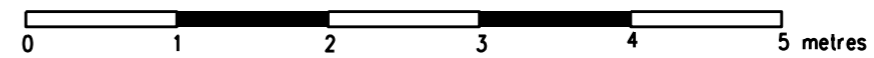

PLANNING APPLICATION

REVISION	DATE
ARCHITECT	
TA ARCHITECTS 11 JOYDENS WOOD ROAD BEXLEY KENT DA5 2HS Tel 07905 130591 ta140256@googlemail.com	
JOB	
PROPOSED GARAGE CONVERSION AT 23 PINKS HILL SWANLEY BR8 8AG	
DRAWING	
PROPOSED SIDE ELEVATION FACING No 21 PINKS HILL AND SECTION A-A	
SCALE	DATE
1:50 AT A3	OCT 2021
DRAWING NO.	
JB/06	