





BLOCK PLAN scale 1:500

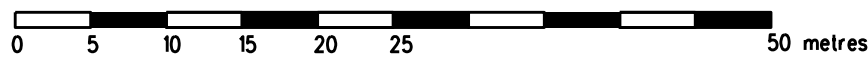


proposed conversion
shown hatched

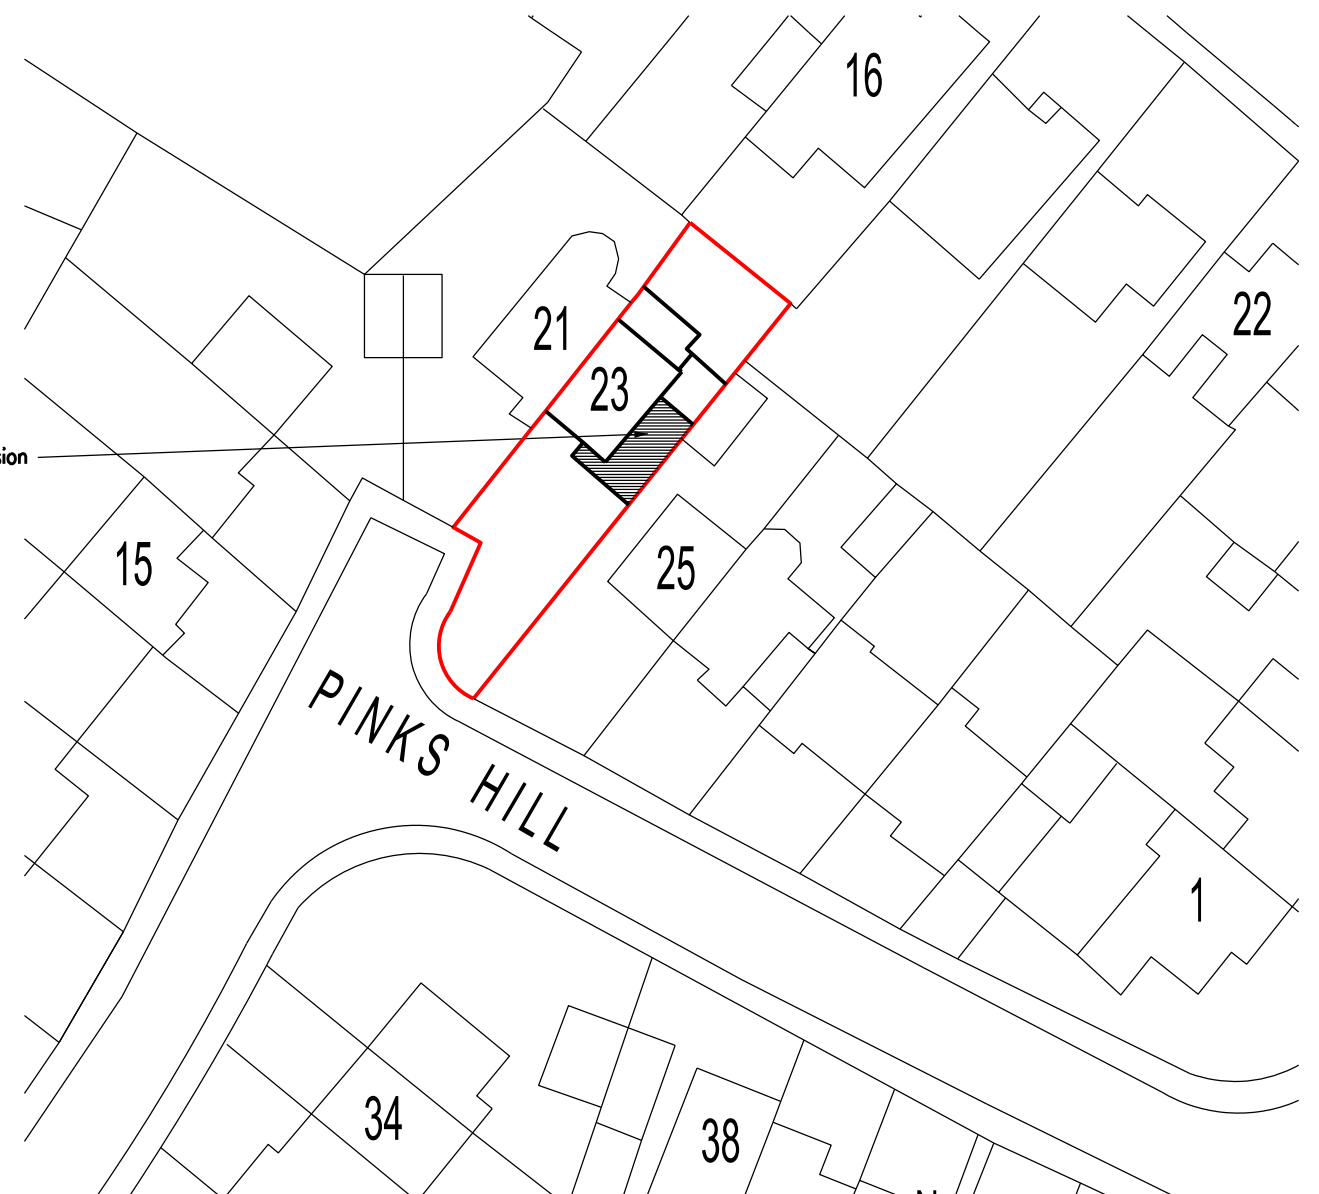

PROPOSED BLOCK PLAN scale 1:500

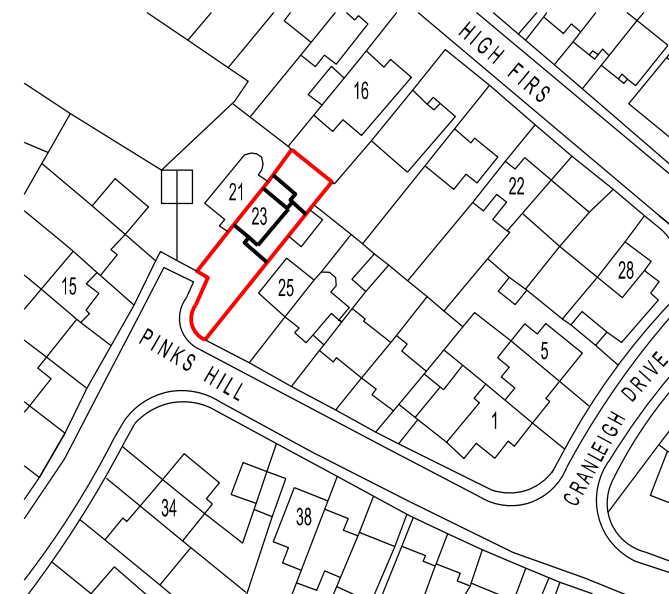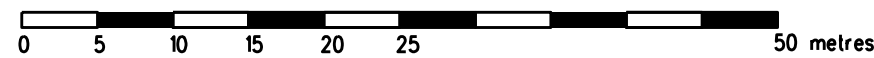

SITE LOCATION PLAN scale 1:1250

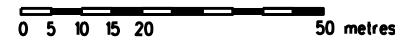

PLANNING APPLICATION

REVISION _____ DATE _____

ARCHITECT
TA ARCHITECTS
 11 JOYDENS WOOD ROAD BEXLEY
 KENT DA5 2HS Tel 07905 130591
ta140256@googlemail.com

JOB
**PROPOSED GARAGE CONVERSION
 AT 23 PINKS HILL SWANLEY BR8 8AG**

DRAWING
 EXISTING SITE LOCATION
 BLOCK PLANS & PROPOSED
 BLOCK PLAN

SCALE
 1:500 & 1250 AT A3 DATE OCT 2021

DRAWING NO.
 JB/01