



ROGER GLADWELL  
RG LANDSCAPE & CONSTRUCTION LTD  
www.rogergladwell.co.uk  
Maypole Green, Dennington, Woodbridge, Suffolk  
T: 01728 638372 M: 07785 966221  
CLIENT: Mr & Mrs Tournay- Godfrey  
SITE: Halcyon House. Church Street. Worlingworth. IP13 7NT  
TITLE: Existing Cart Lodge  
DATE: 14th December 2020  
DWG No: 492/01  
SCALE: 1:50@A3  
DRAWN BY: Hannah Sheffield

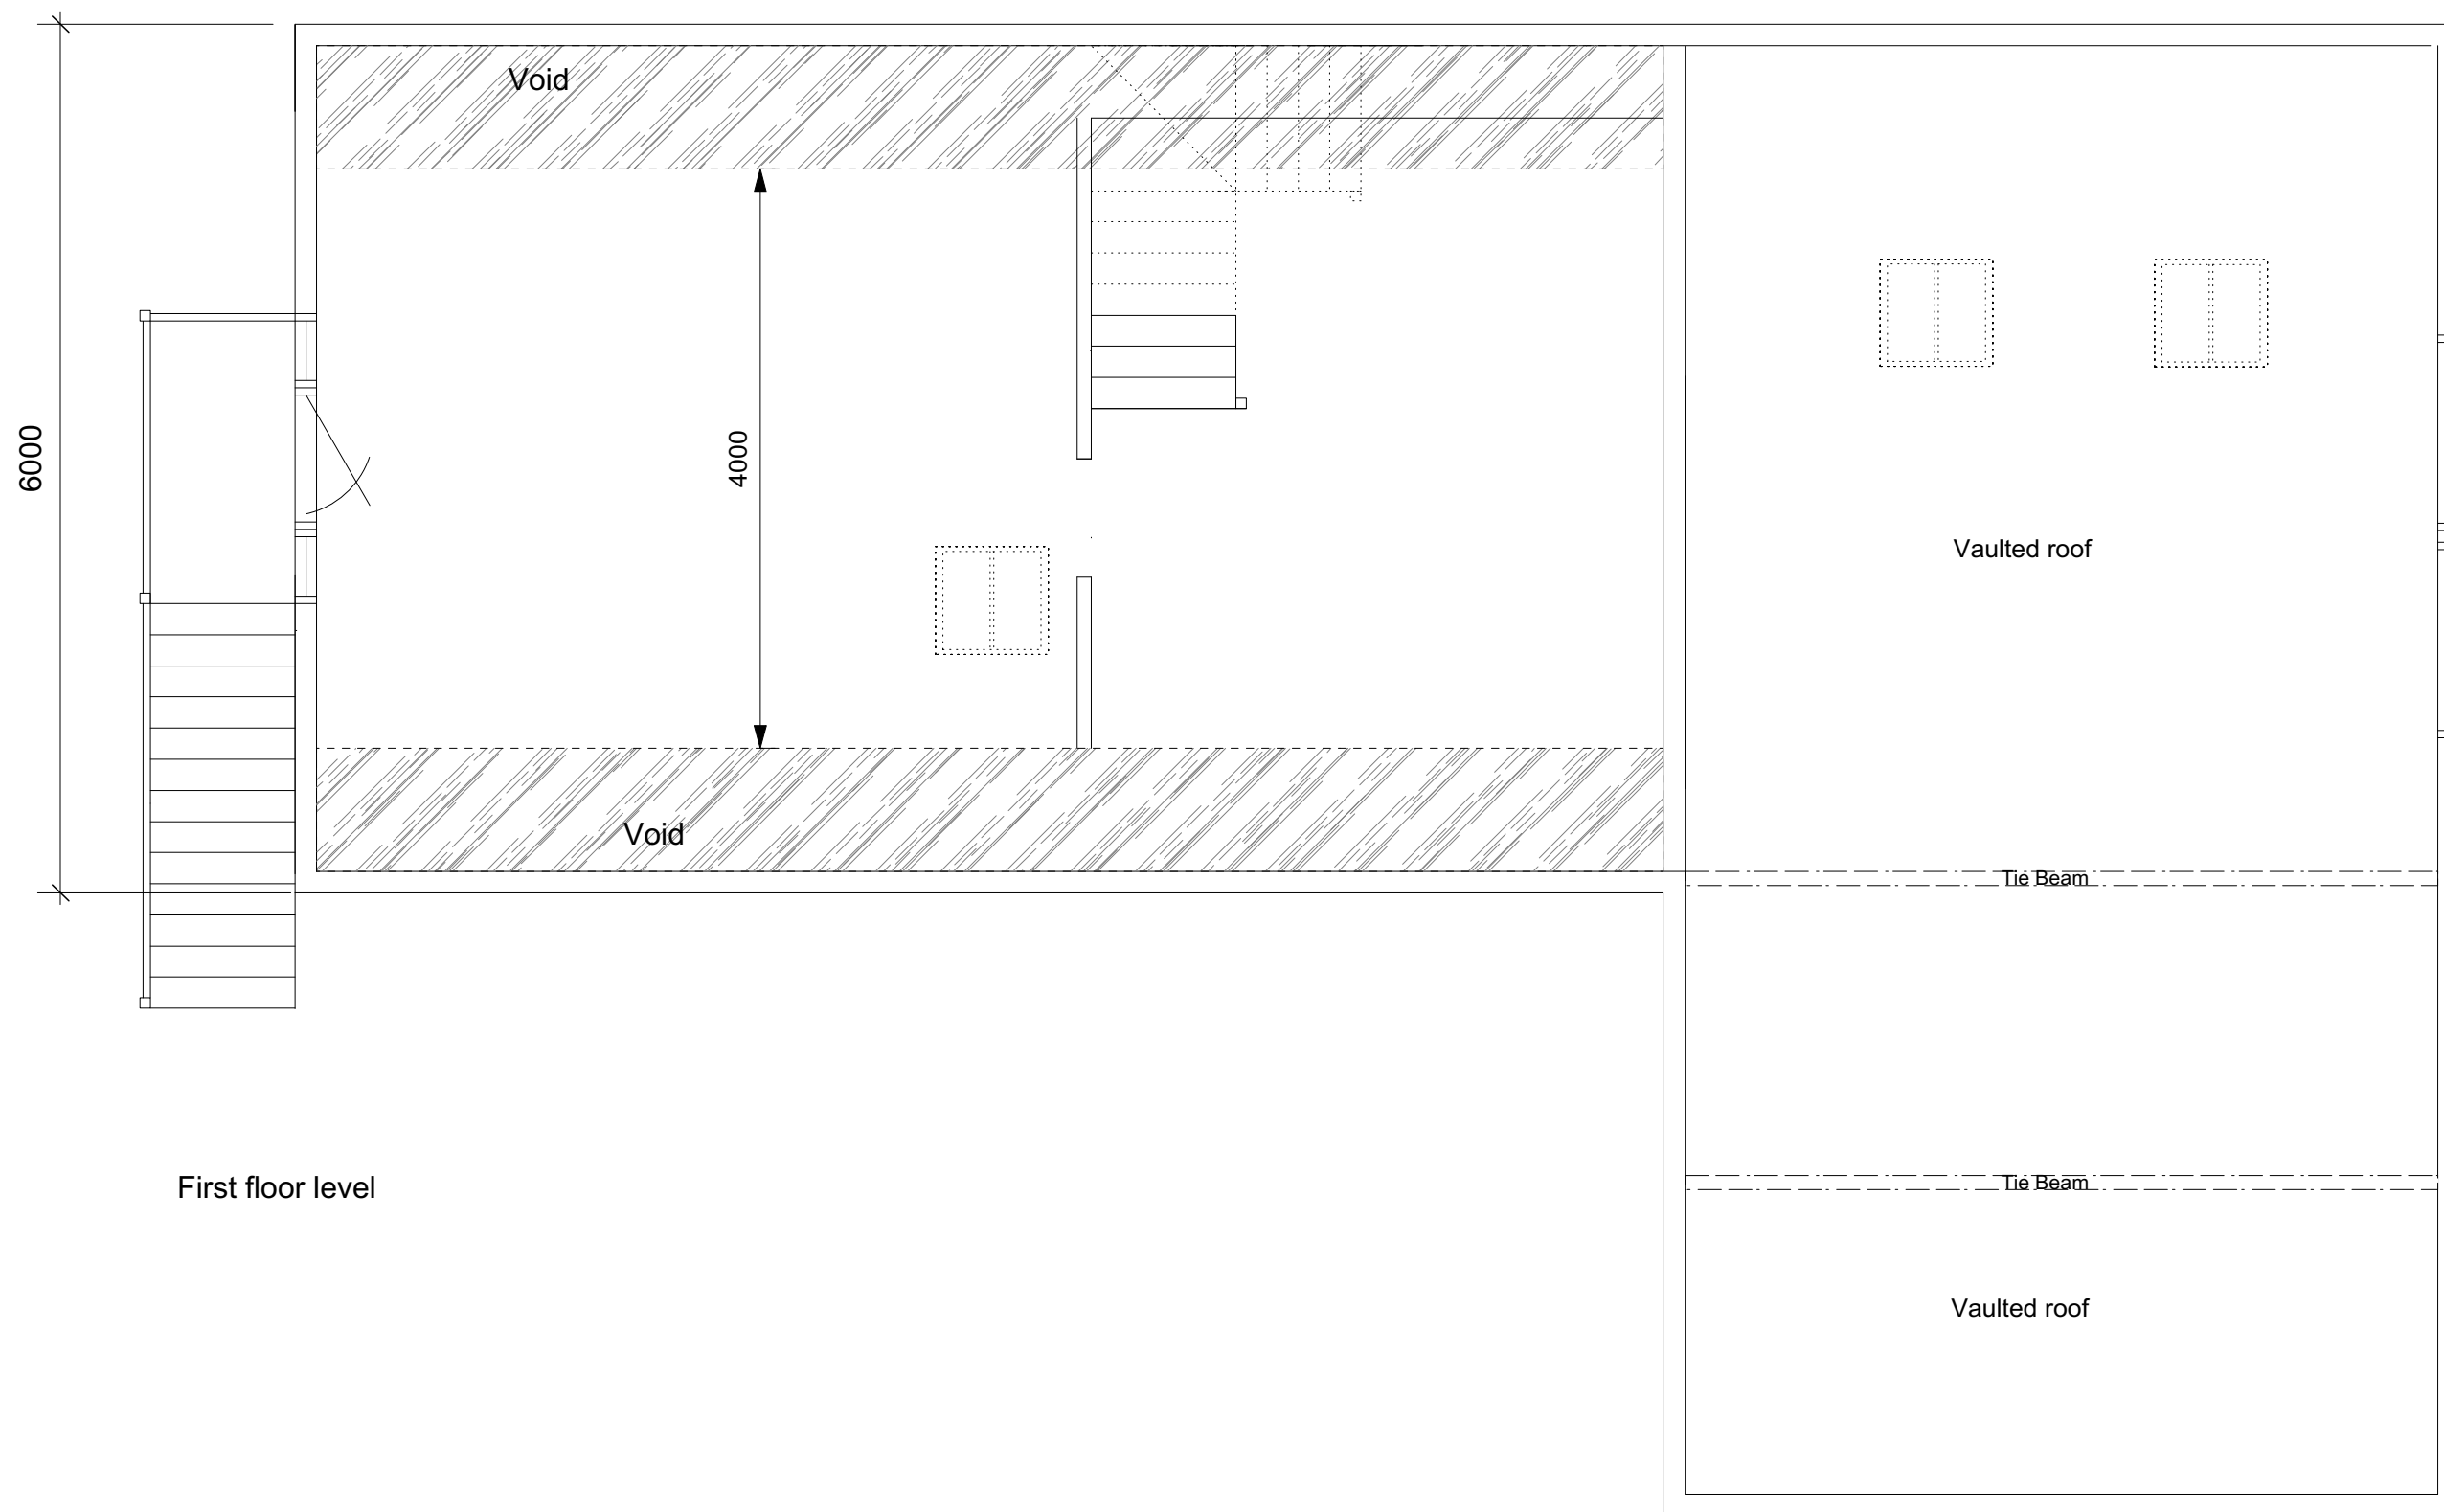


First floor level

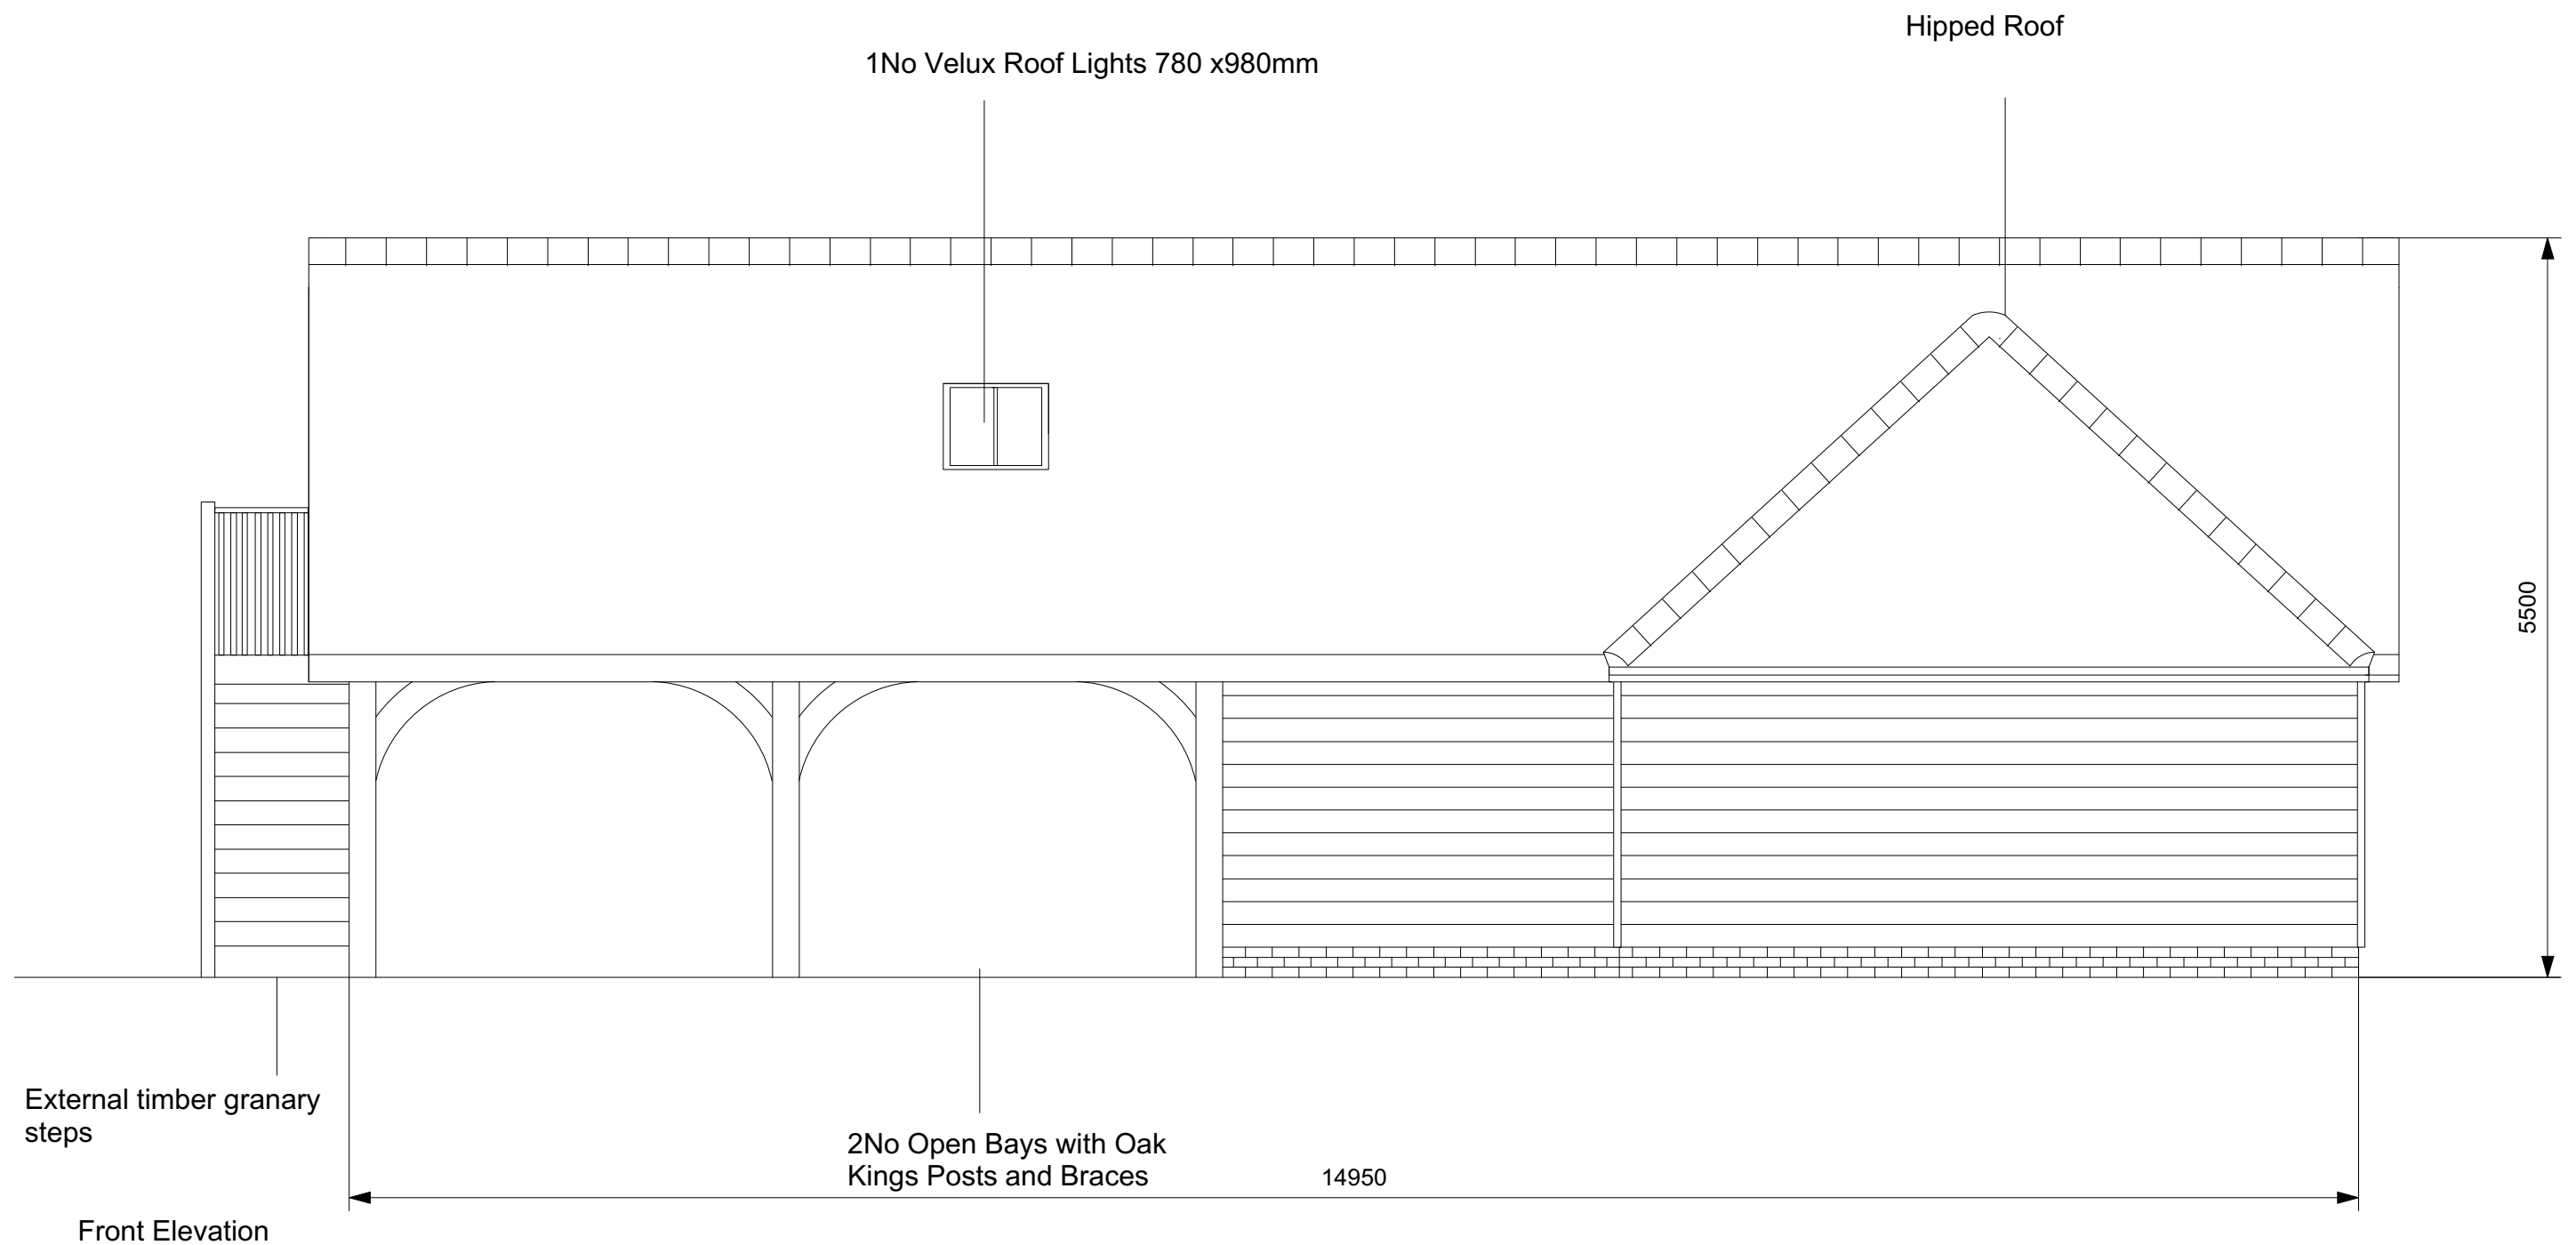


CLIENT: Mr & Mrs Tournay- Godfrey  
 SITE: Halcyon House. Church Street. Worlingworth. IP13 7NT  
 TITLE: Existing Cart Lodge  
 DATE: 14th December 2020  
 DWG No: 492/03  
 SCALE: 1:50@A3  
 DRAWN BY: Hannah Sheffield

ROGER GLADWELL  
 RG LANDSCAPE & CONSTRUCTION LTD  
[www.rogergladwell.co.uk](http://www.rogergladwell.co.uk)  
 Maypole Green, Dennington, Woodbridge, Suffolk  
 T: 01728 638372 M: 07785 966221

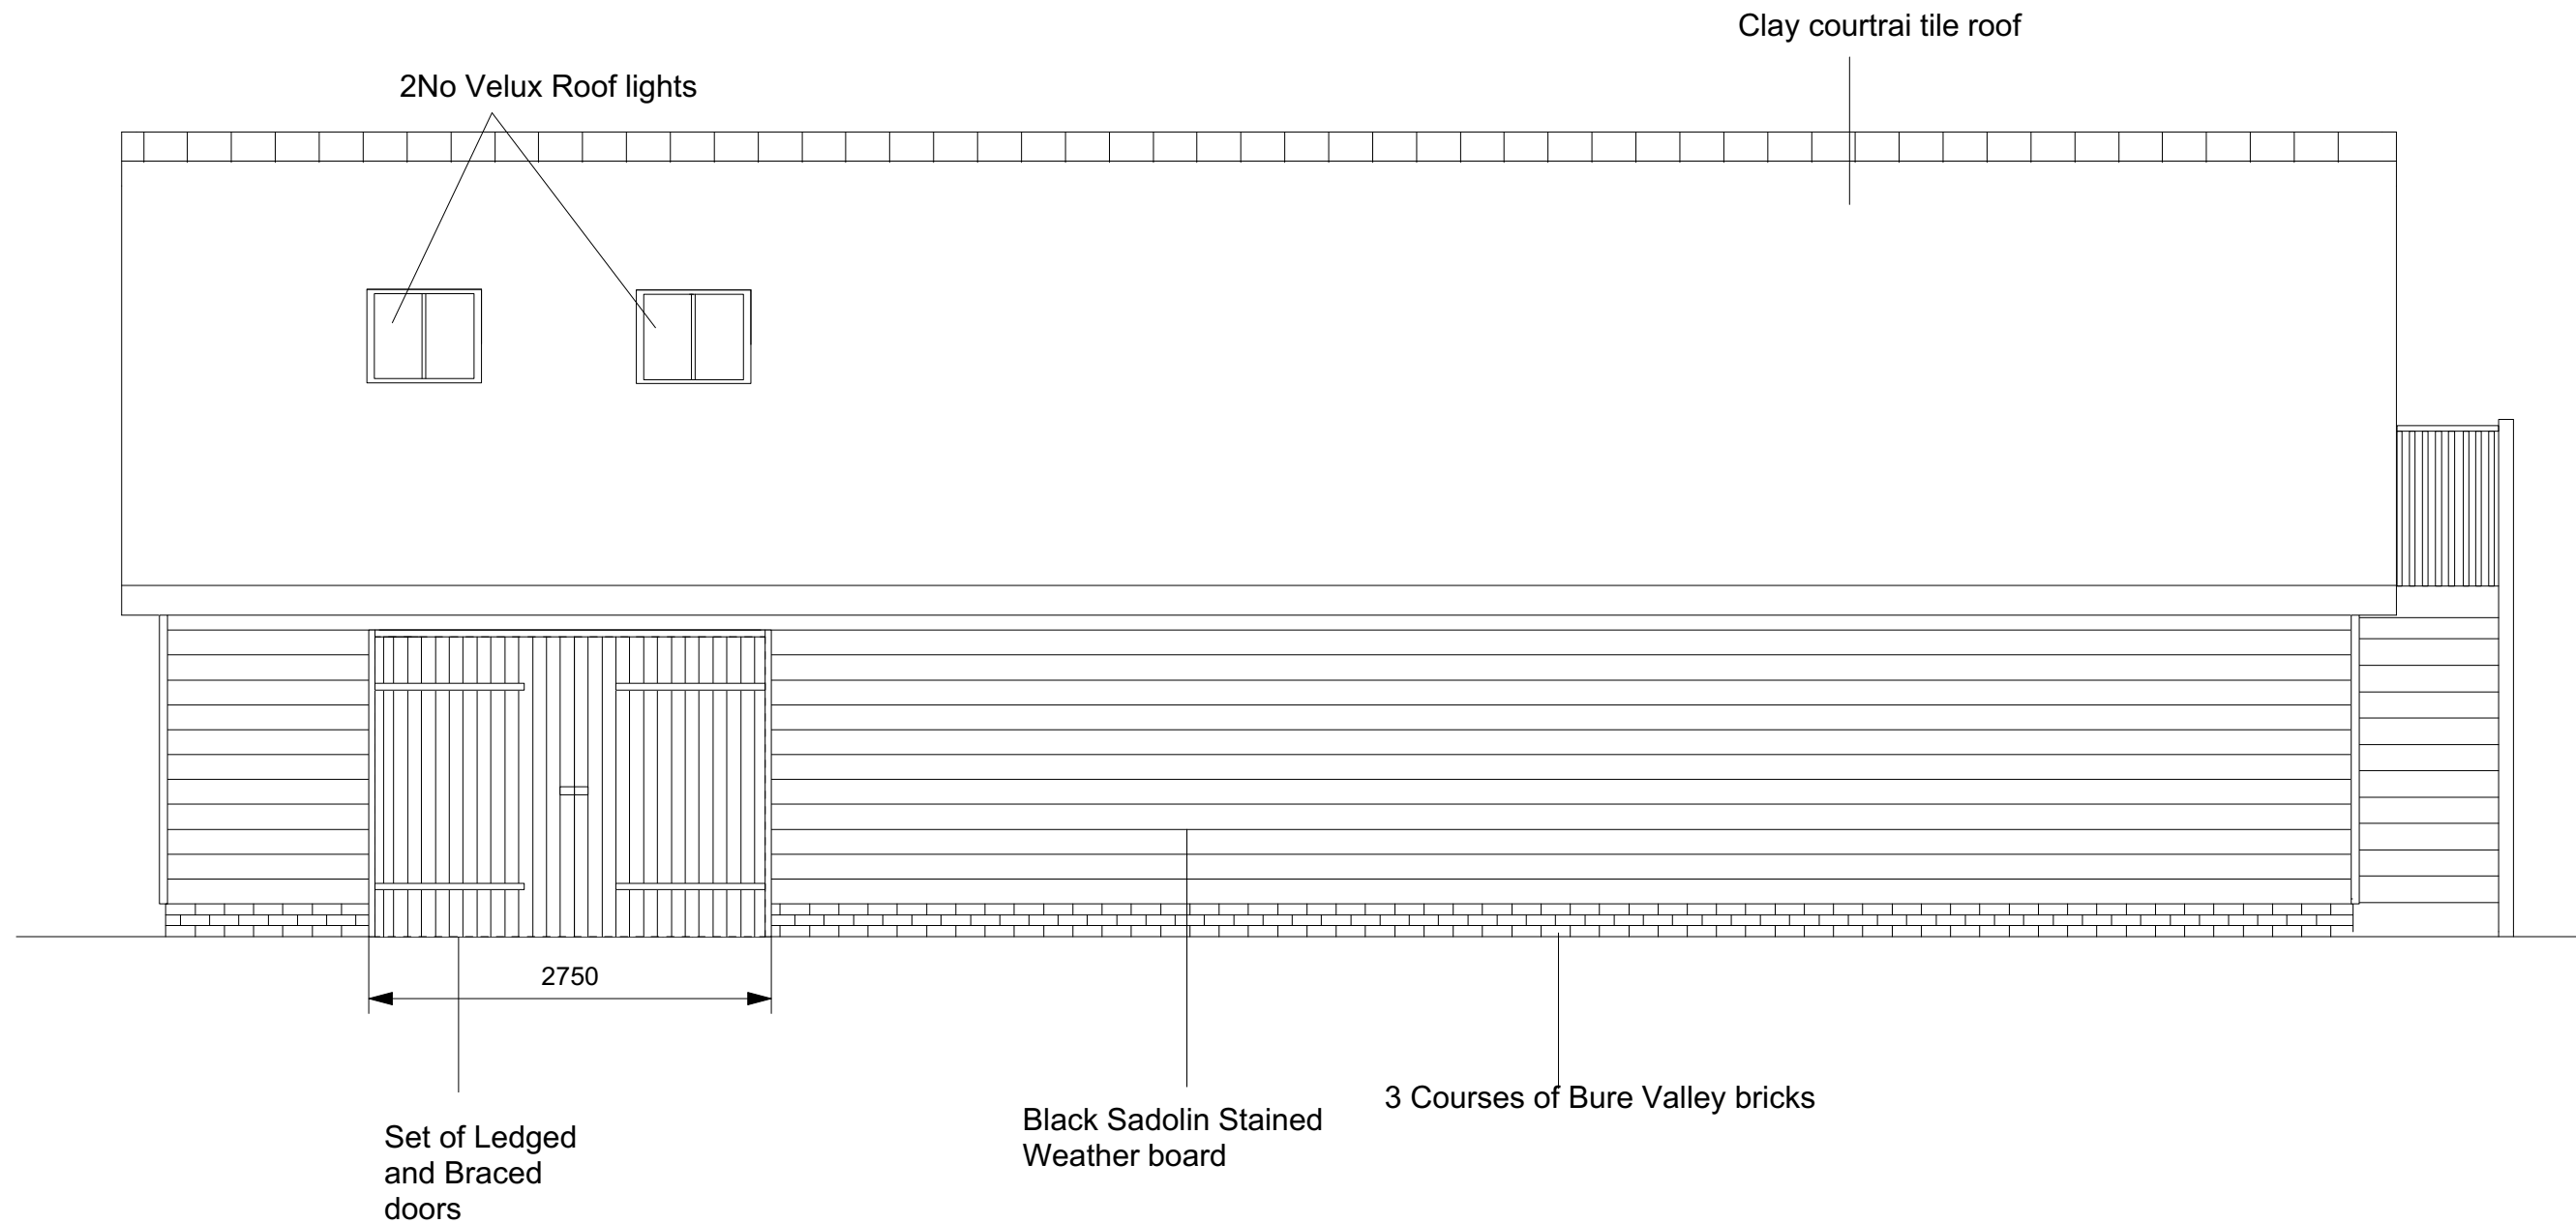

ROGER GLADWELL  
 RG LANDSCAPE & CONSTRUCTION LTD  
 www.rogergladwell.co.uk  
 Maypole Green, Dennington, Woodbridge, Suffolk  
 T: 01728 638372 M: 07785 966221


CLIENT: Mr & Mrs Tournay- Godfrey  
 SITE: Halcyon House. Church Street. Worlingworth. IP13 7NT  
 TITLE: Existing Cart Lodge  
 DATE: 14th December 2020  
 DWG No: 492/04  
 SCALE: 1:50@A3  
 DRAWN BY: Hannah Sheffield

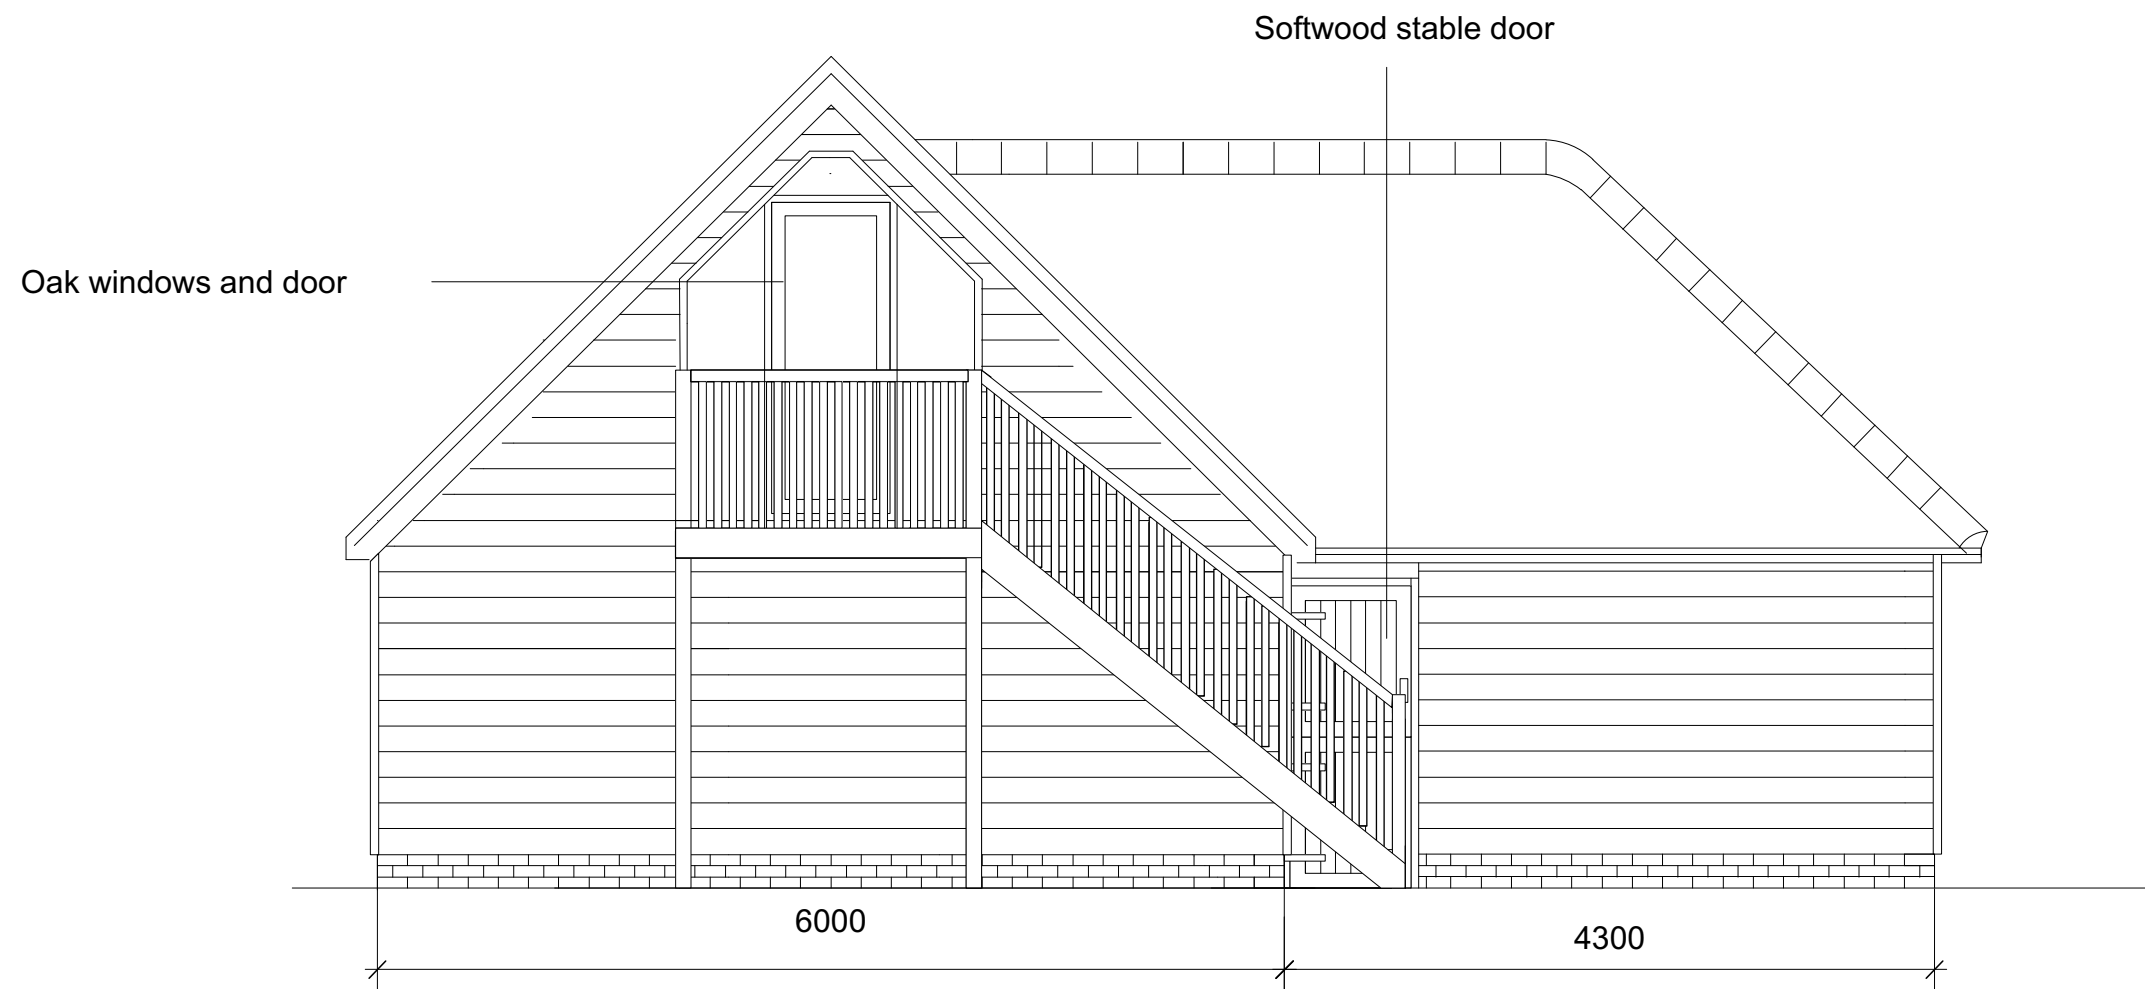

Side Elevation

ROGER GLADWELL  
RG LANDSCAPE & CONSTRUCTION LTD  
[www.rogergladwell.co.uk](http://www.rogergladwell.co.uk)  
Maypole Green, Dennington, Woodbridge, Suffolk  
T: 01728 638372 M: 07785 966221

CLIENT: Mr & Mrs Tournay- Godfrey  
SITE: Halcyon House. Church Street. Worlingworth. IP13 7NT  
TITLE: Existing Cart Lodge  
DATE: 14th December 2020  
DWG No: 492/05  
SCALE: 1:50@A3  
DRAWN BY: Hannah Sheffield

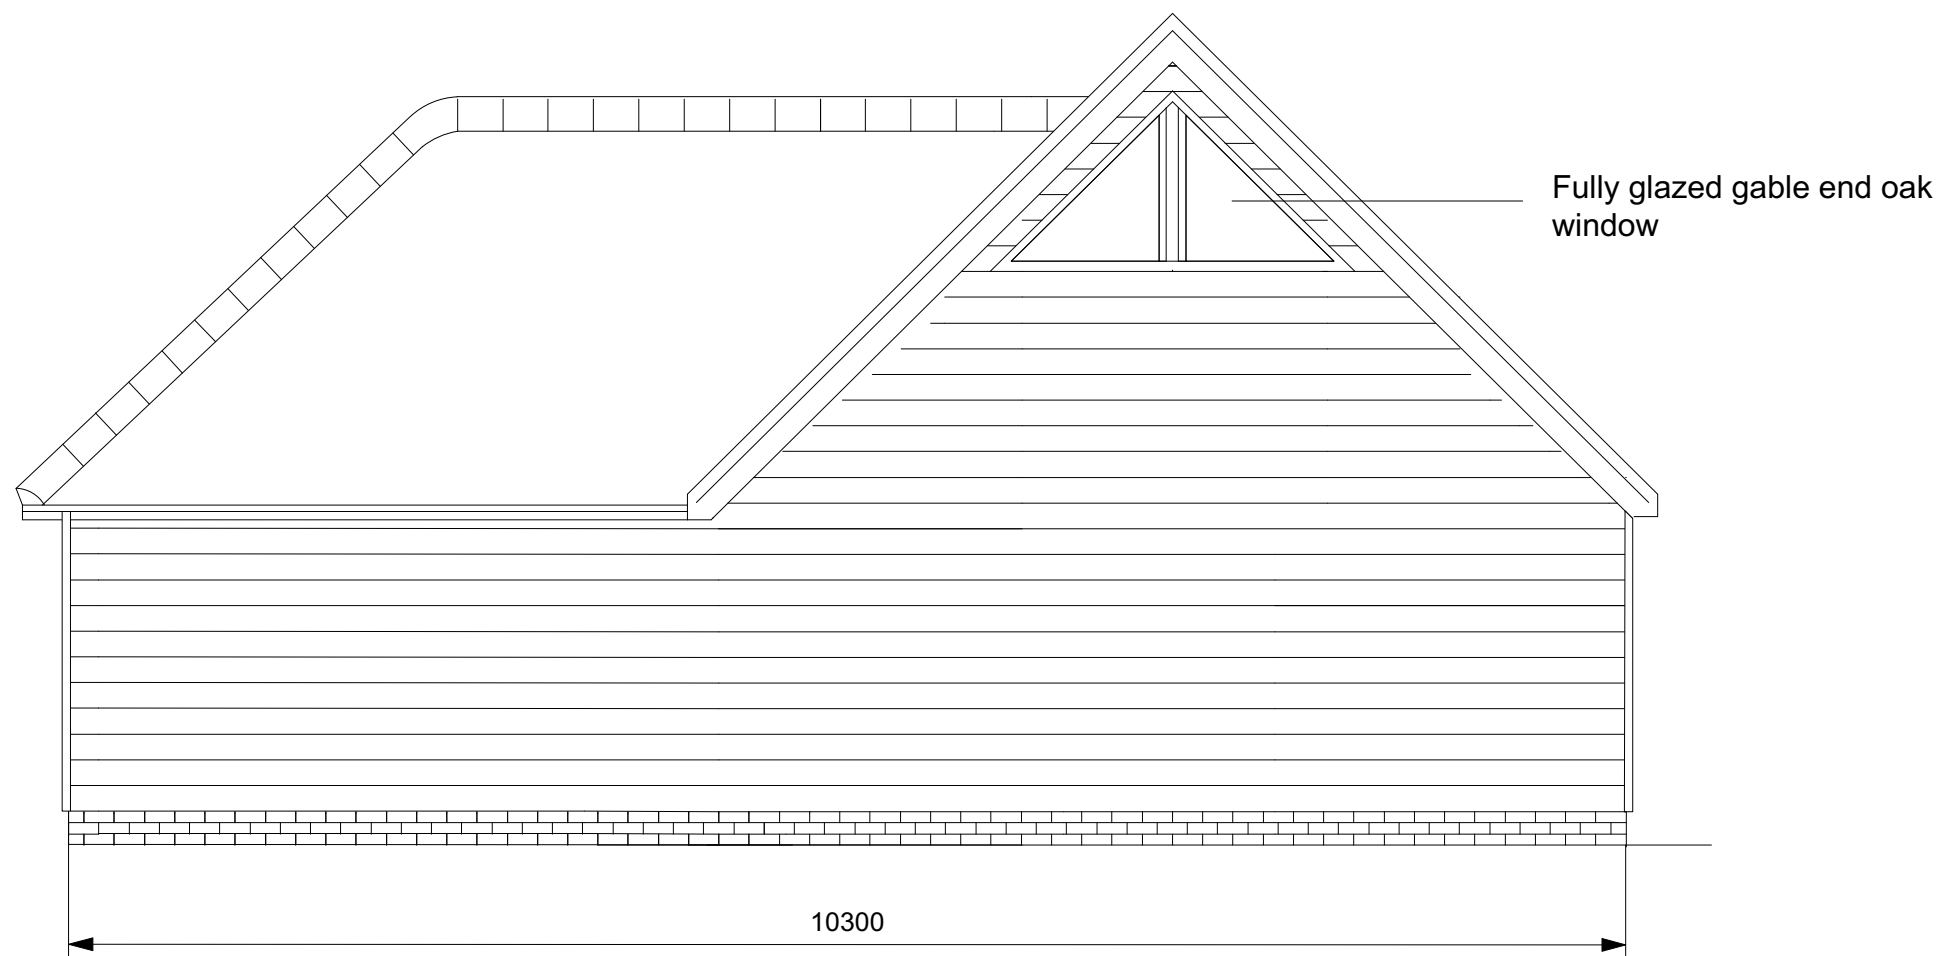

ROGER GLADWELL  
RG LANDSCAPE & CONSTRUCTION LTD  
www.rogergladwell.co.uk  
Maypole Green, Dennington, Woodbridge, Suffolk  
T: 01728 638372 M: 07785 966221

CLIENT: Mr & Mrs Tournay- Godfrey  
SITE: Halcyon House. Church Street. Worlingworth. IP13 7NT  
TITLE: Existing Cart Lodge  
DATE: 14th December 2020  
DWG No: 492/06  
SCALE: 1:50@A3  
DRAWN BY: Hannah Sheffield