

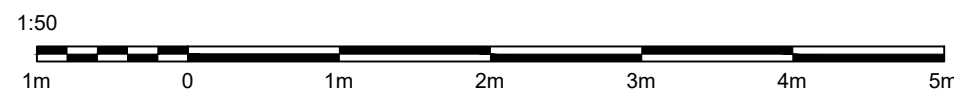
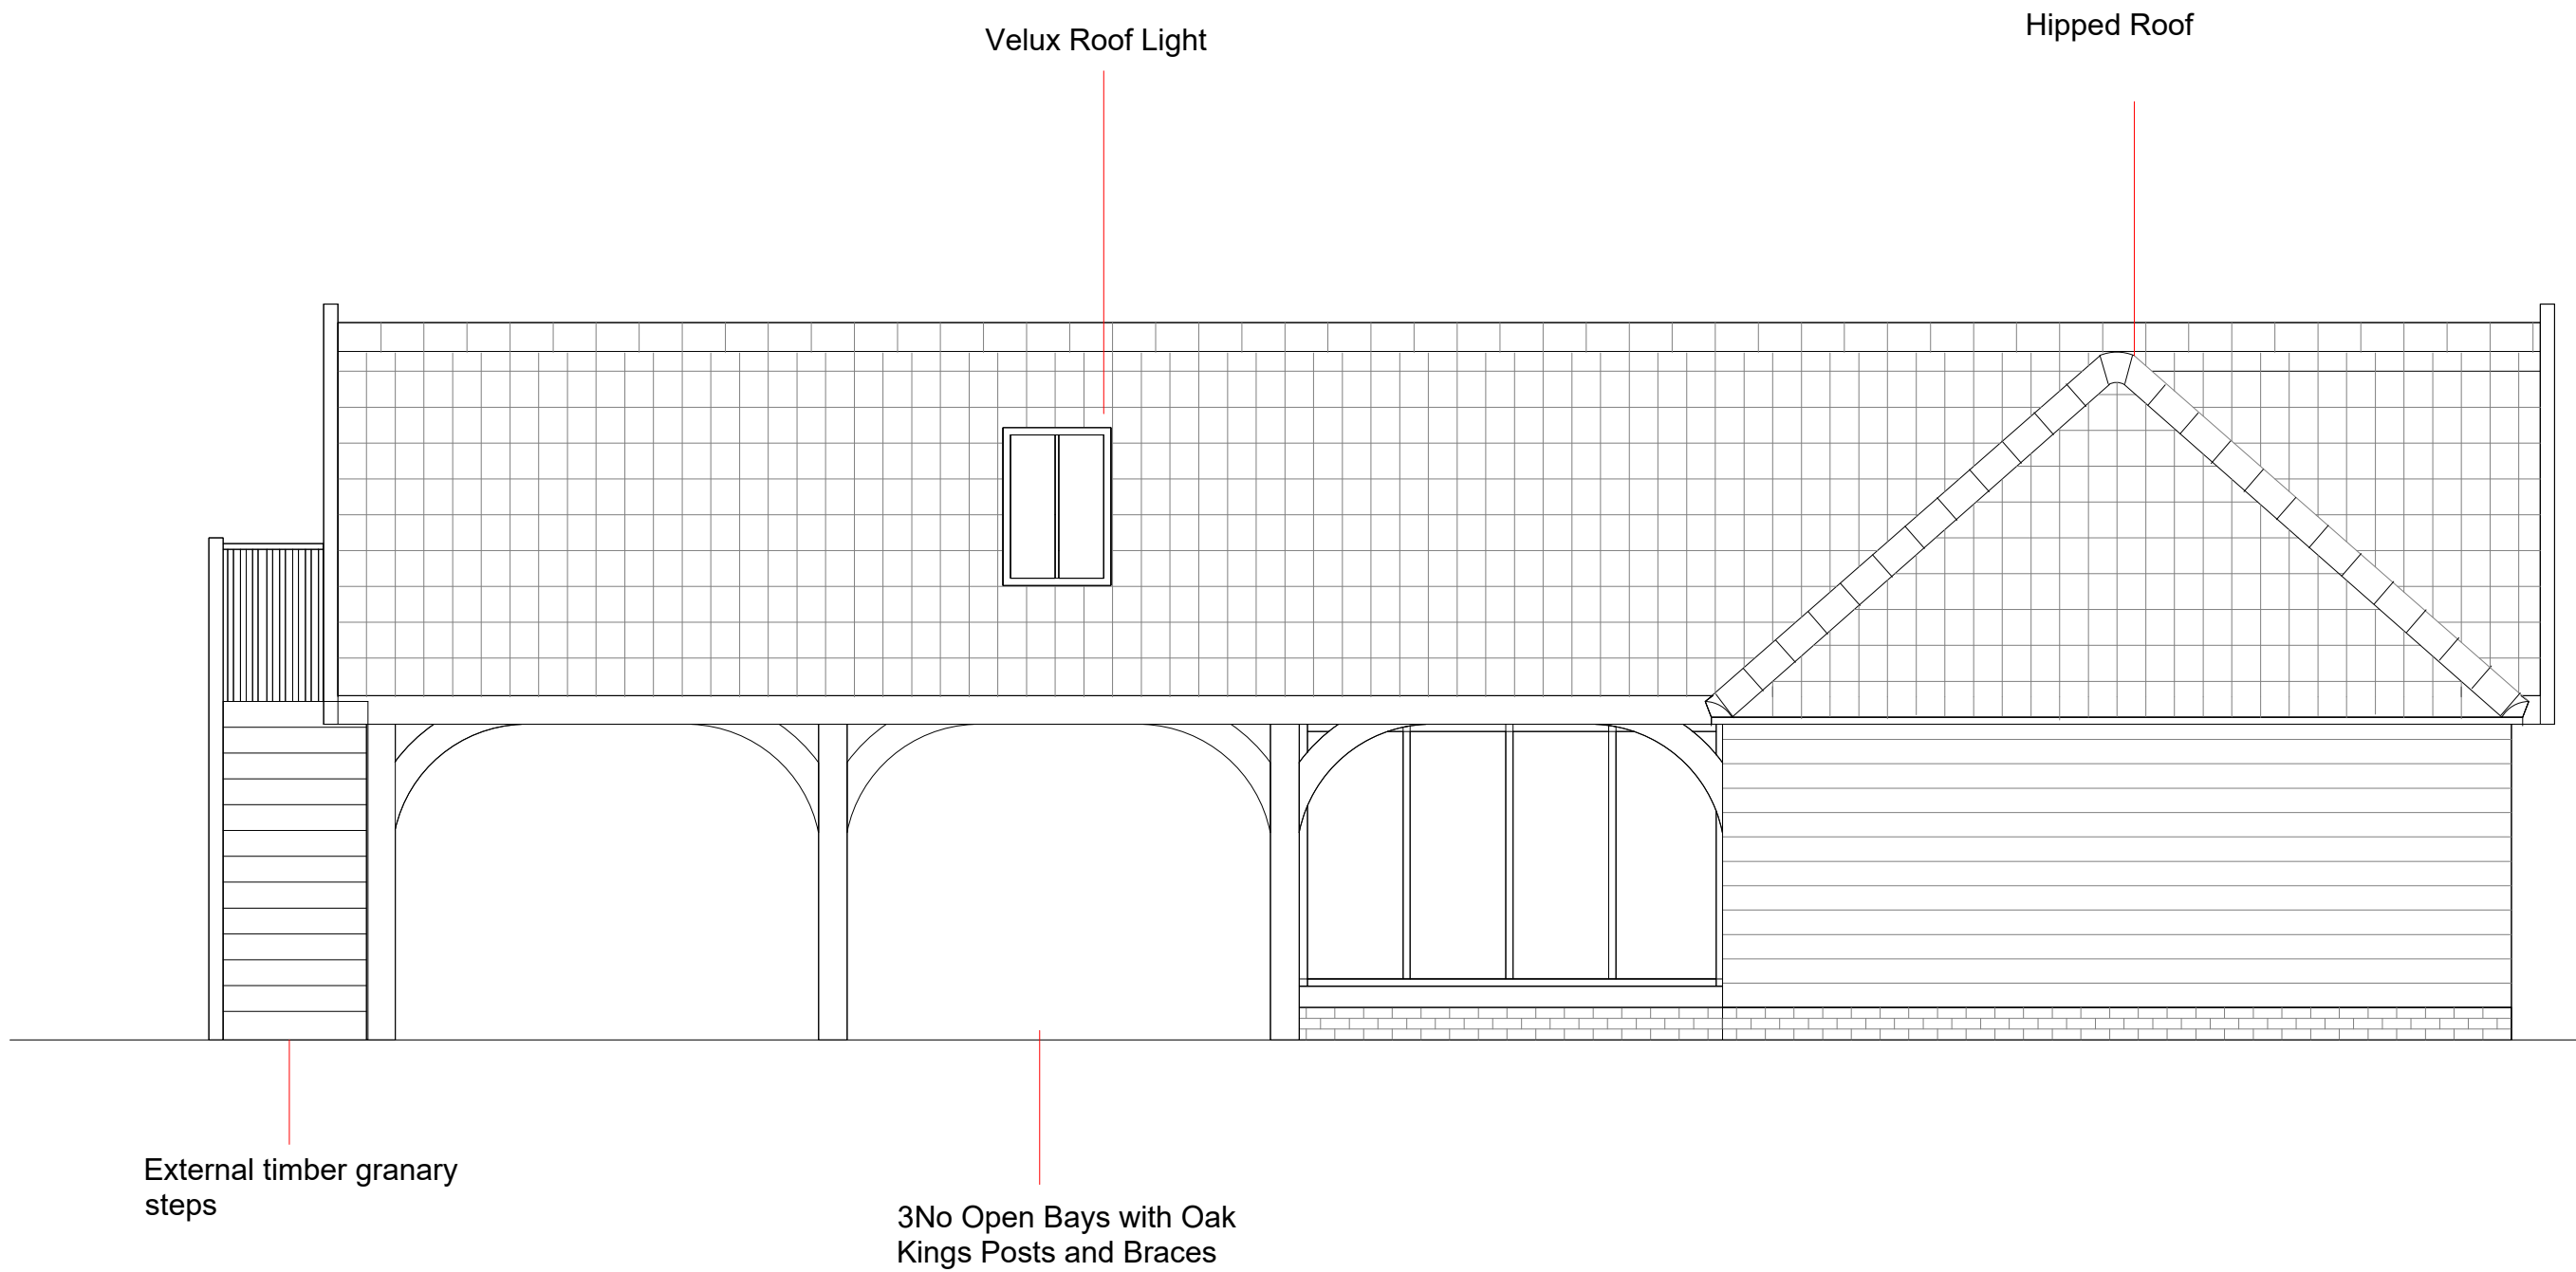
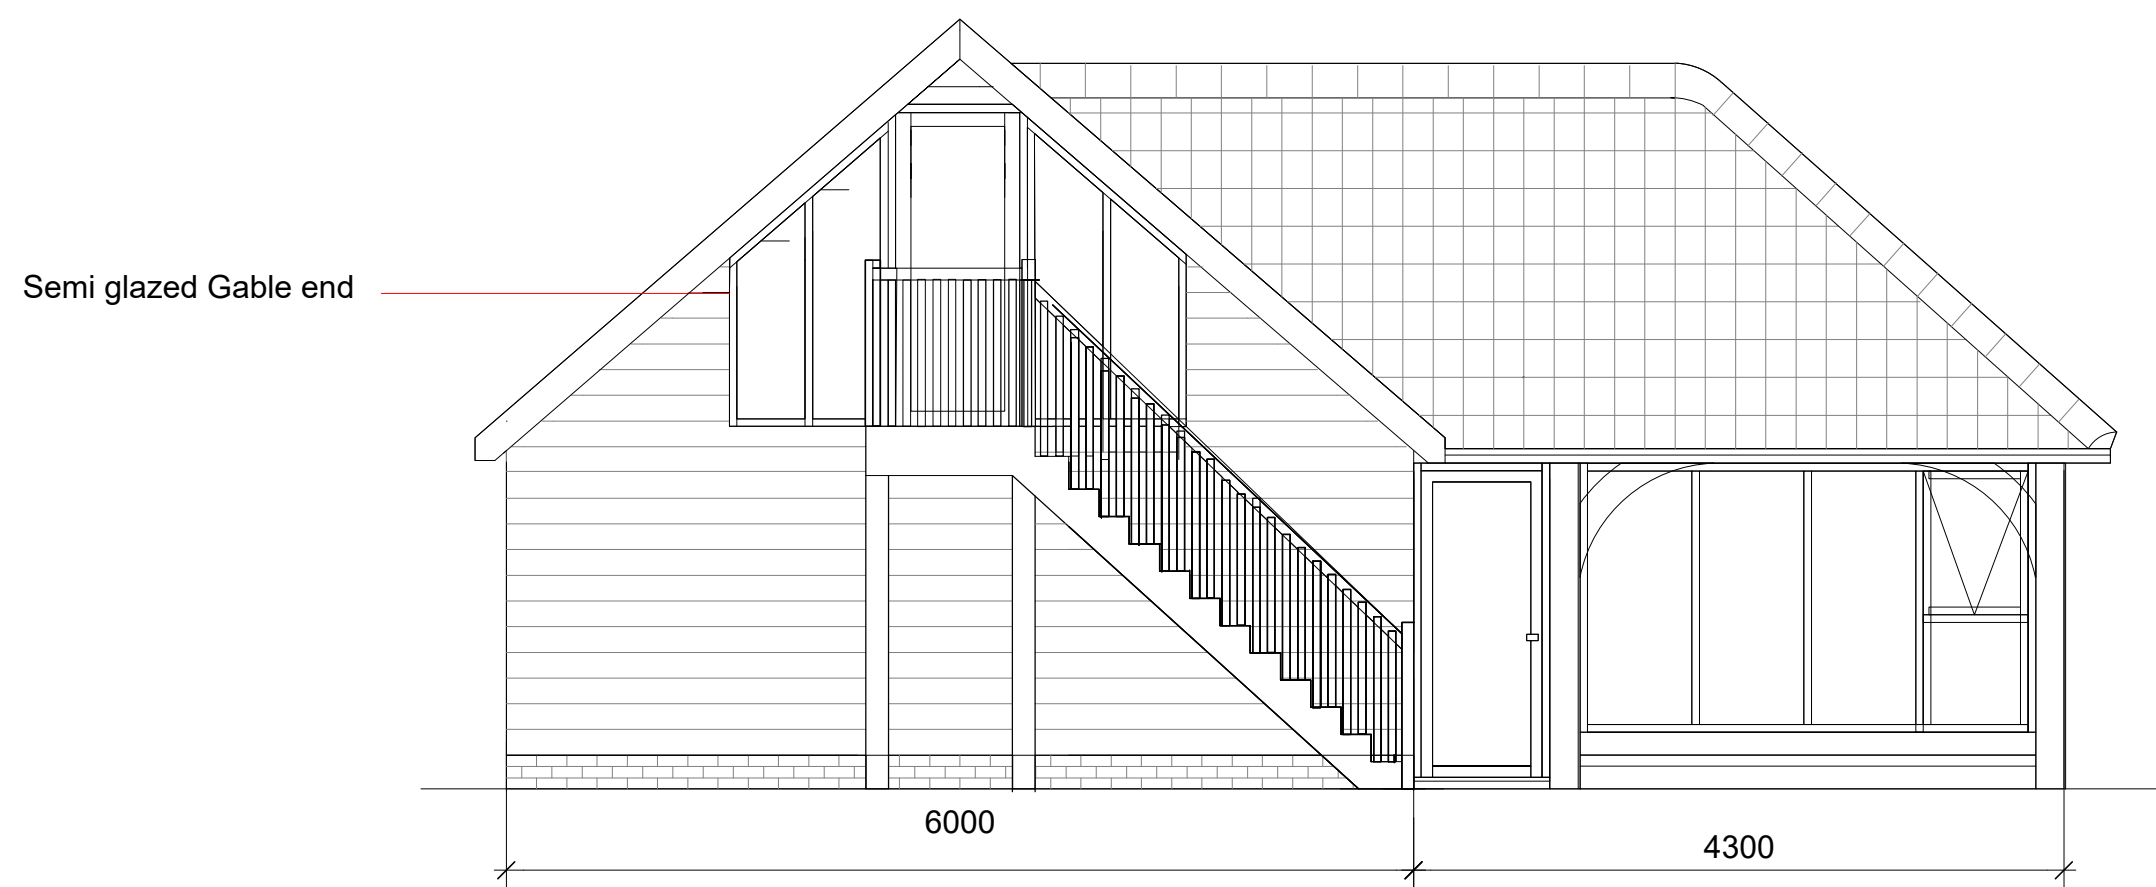


NOTES:
1. WORK TO FIGURED DIMENSIONS ONLY.

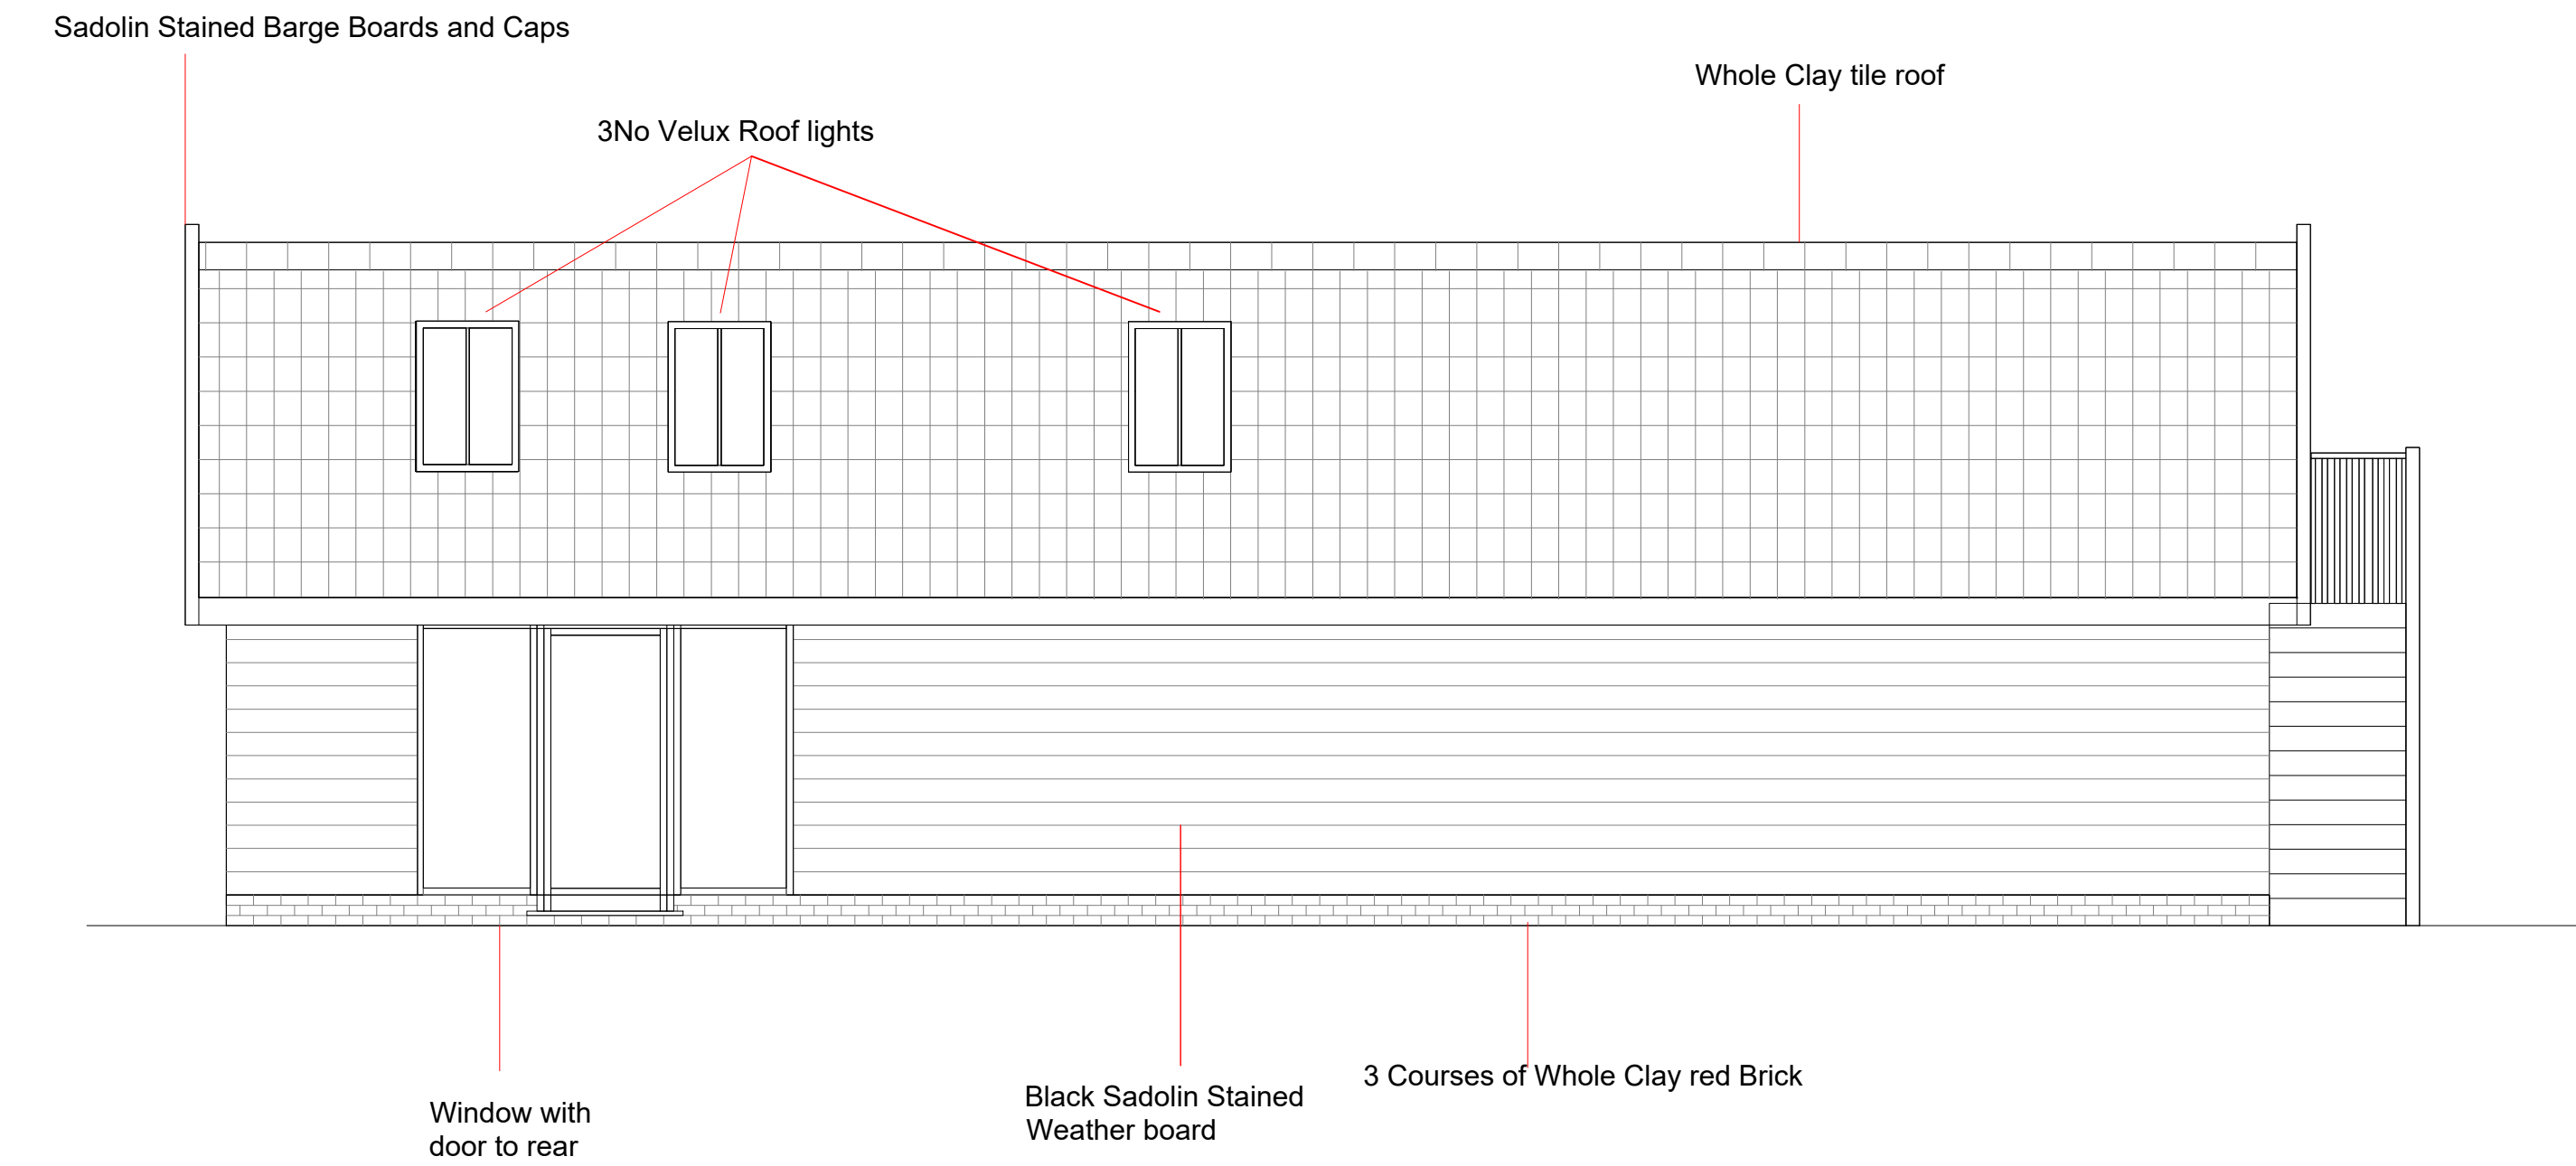

Rev	Revision	Ckd	Date
-----	----------	-----	------

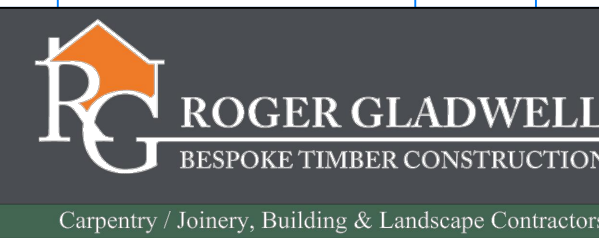

Maypole Green, Dennington, Woodbridge, Suffolk IP13 8AH
Tel: 01728 638372 Mobile: 07785 966221
Email: sales@rogergladwell.co.uk

Client
Mr & Mrs Tournay-Godfrey

Project
Halcyon House
Church Street
Worlingworth
IP13 7NT

Title
Cartlodge Elevations

Drawn by	ECJB	Date	01.10.2021
----------	------	------	------------

Checked by	TG	Date	01.10.2021
------------	----	------	------------

Scale	1:50	Job No.	RG.012
-------	------	---------	--------

Drawing No.	RG.012.P2	Rev.	-
-------------	-----------	------	---