




EXISTING FRONT ELEVATION - SE

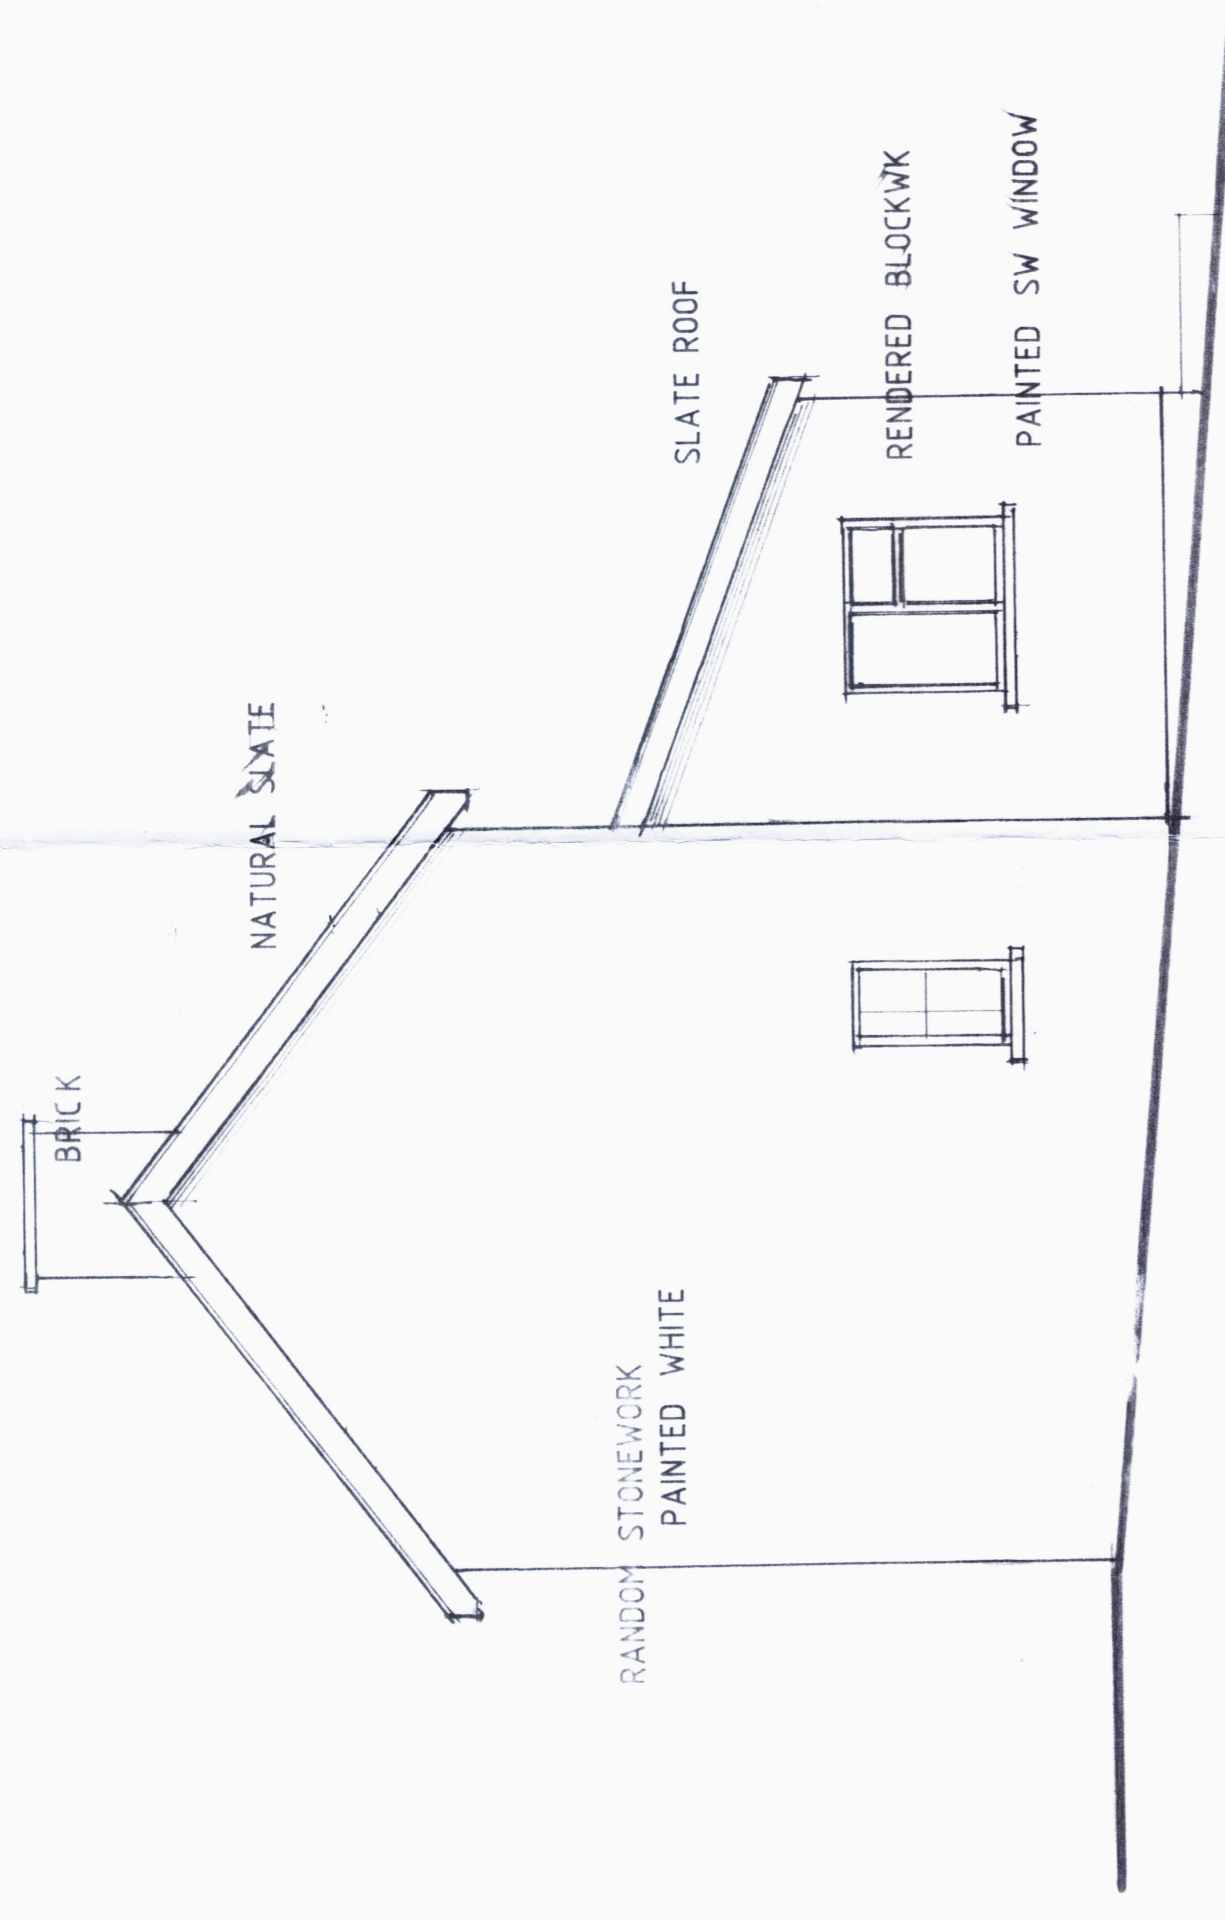

EXISTING ELEVATION NE

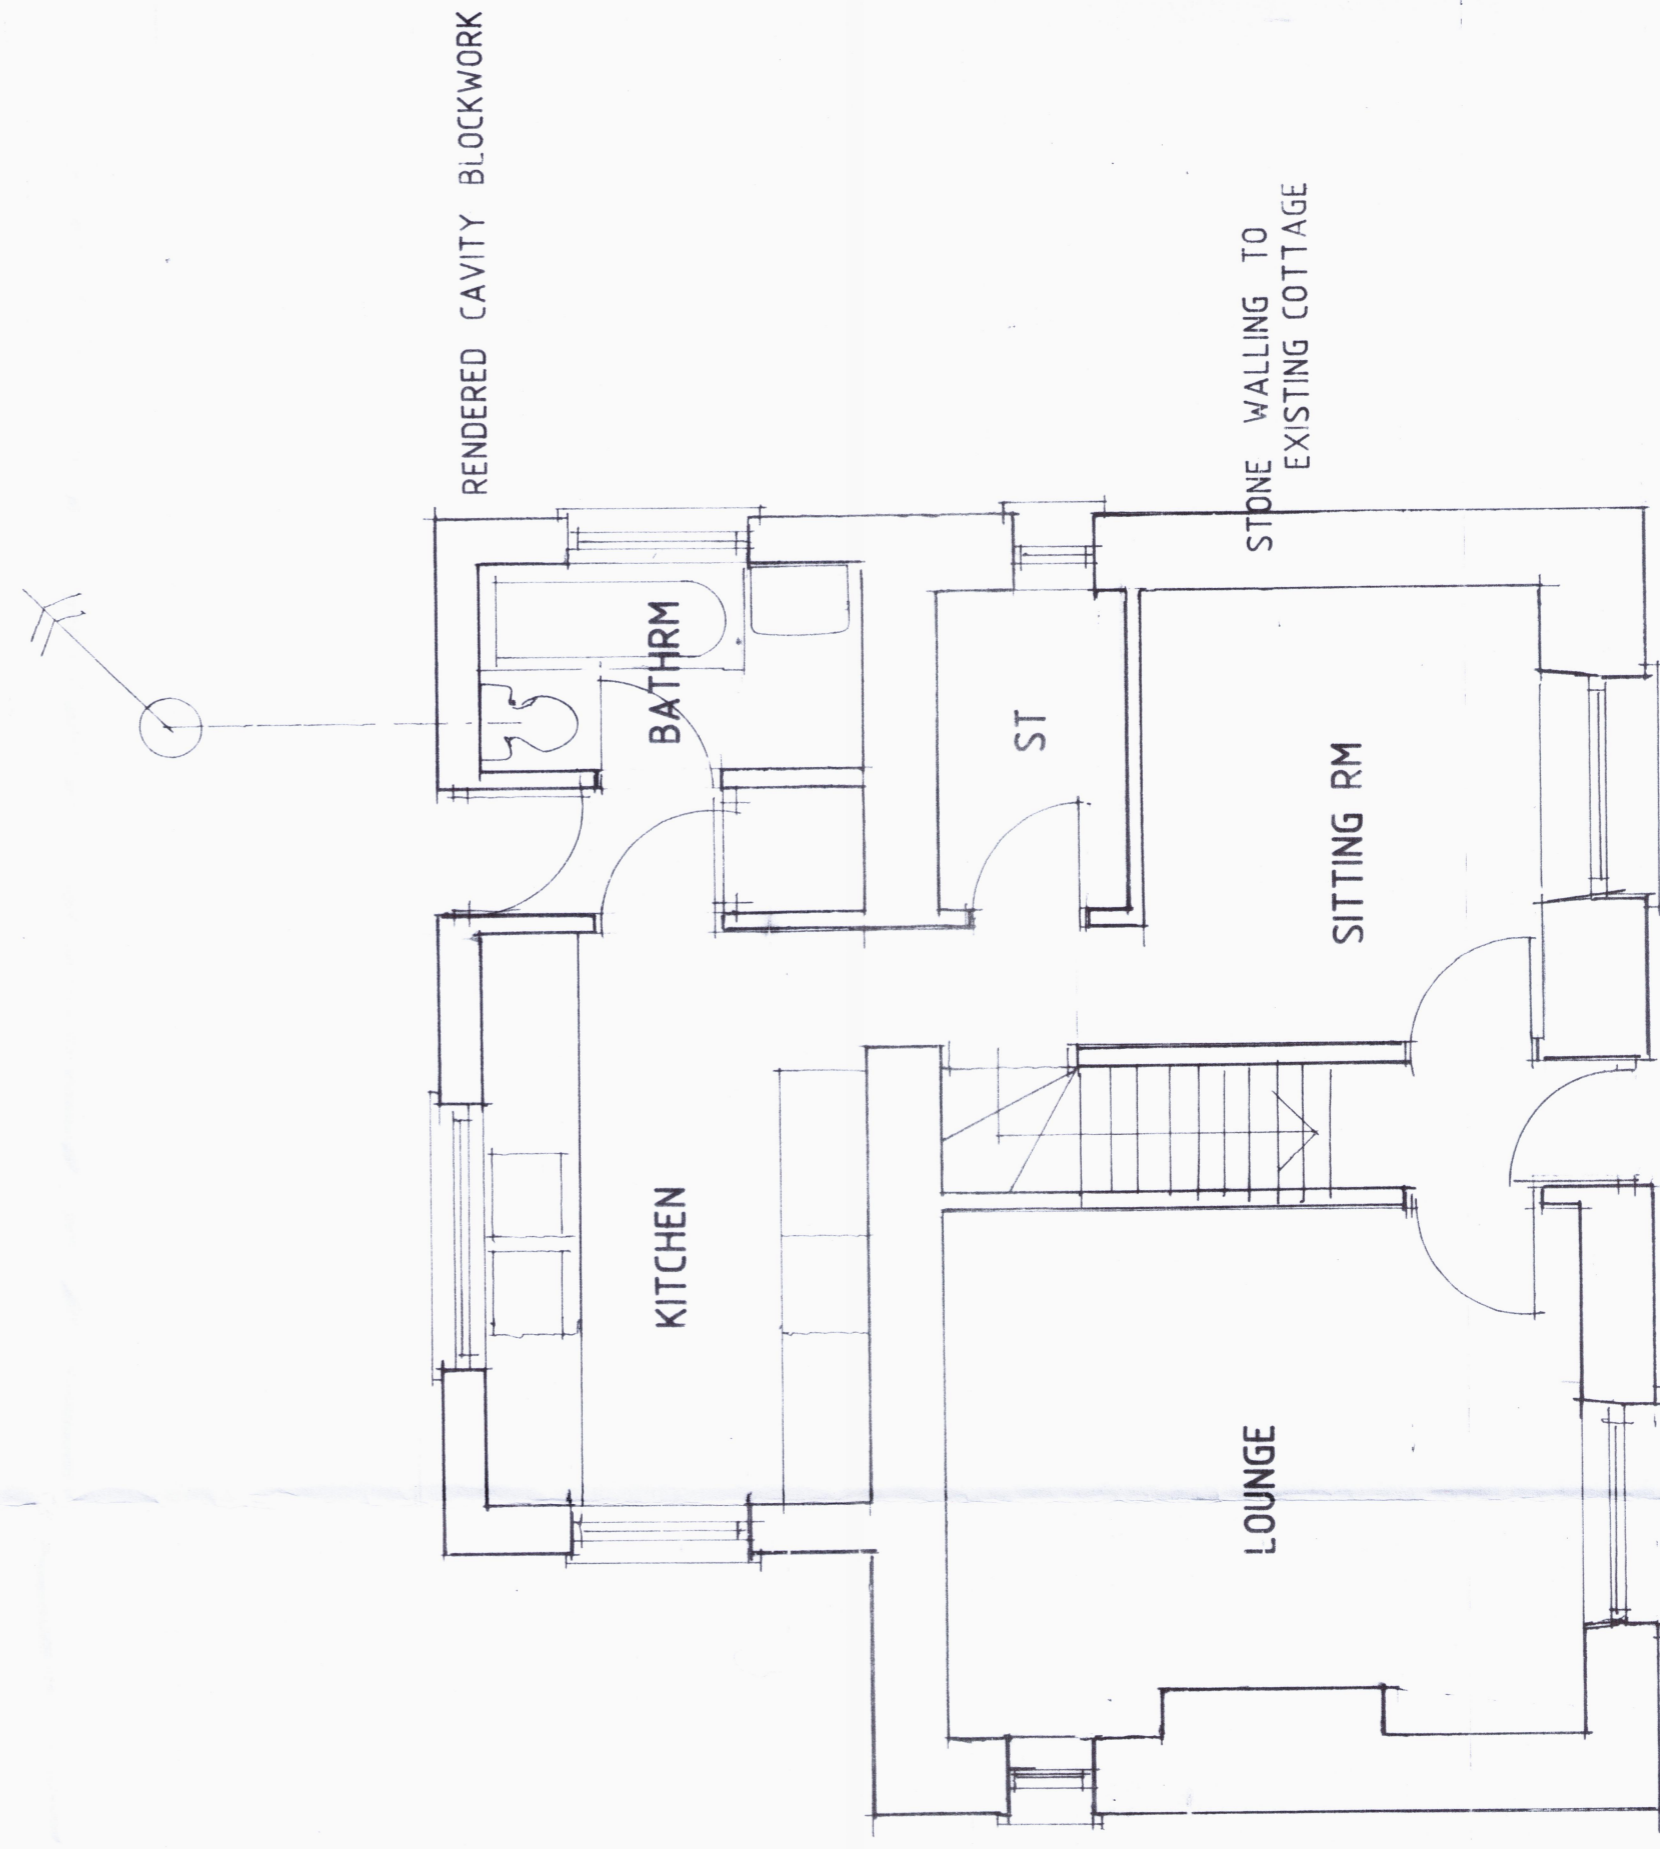

EXISTING GROUND FLOOR

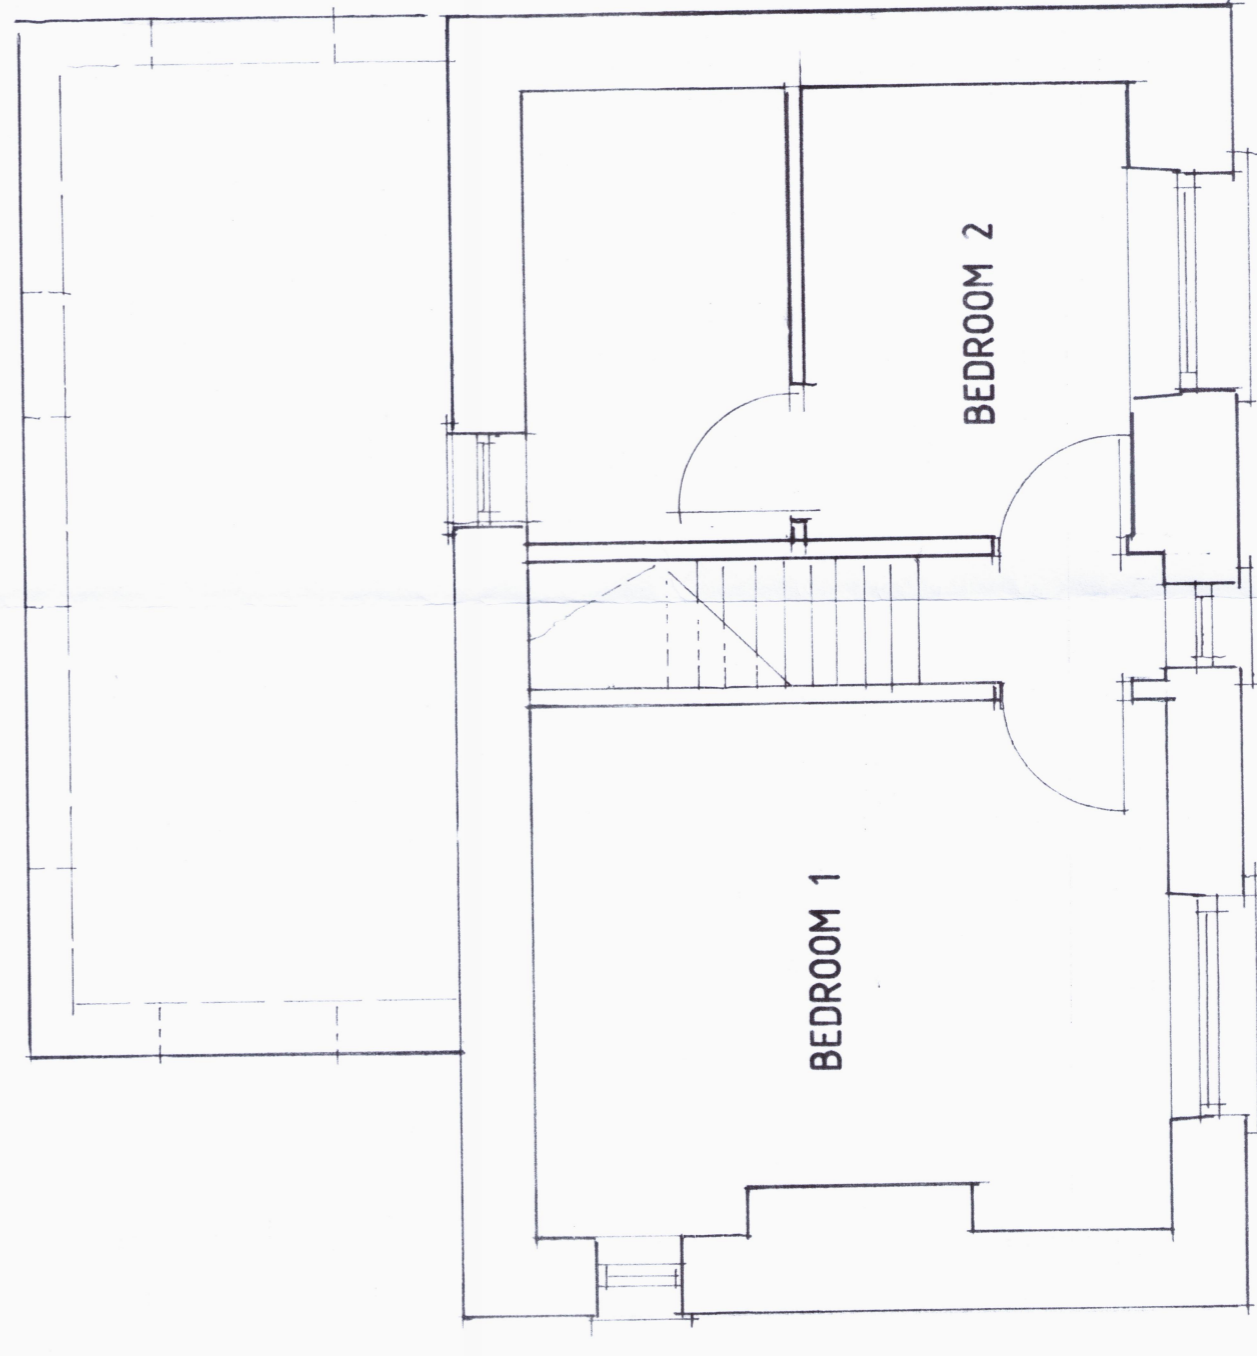

EXISTING FIRST FLOOR

PROPOSED EXTENSION AND ALTERATIONS AT
LOWER -CWMBACH, BOUGHROOD, LLYSWEN,