




PROPOSED FRONT ELEVATION SOUTH EAST

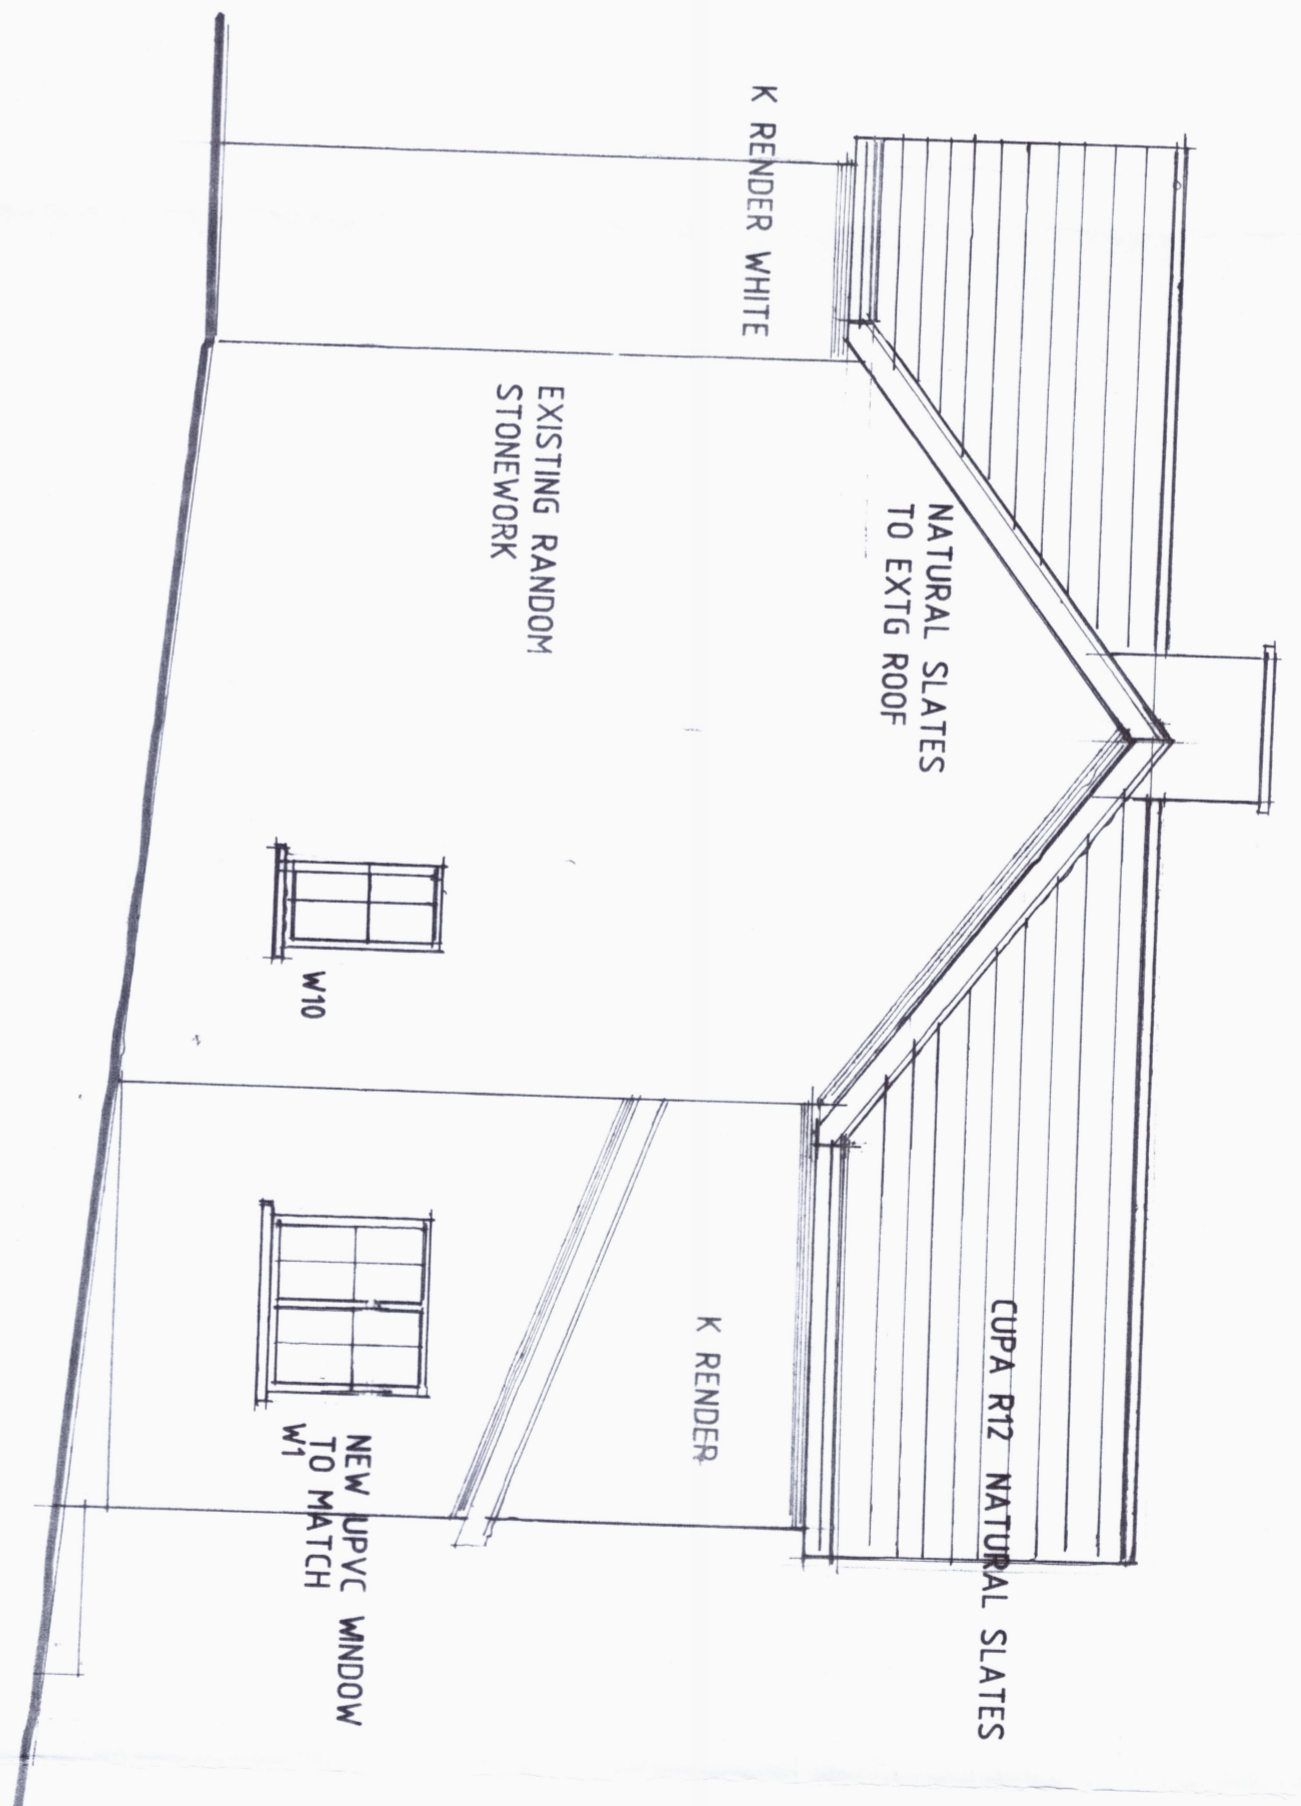

PROPOSED NORTH EAST

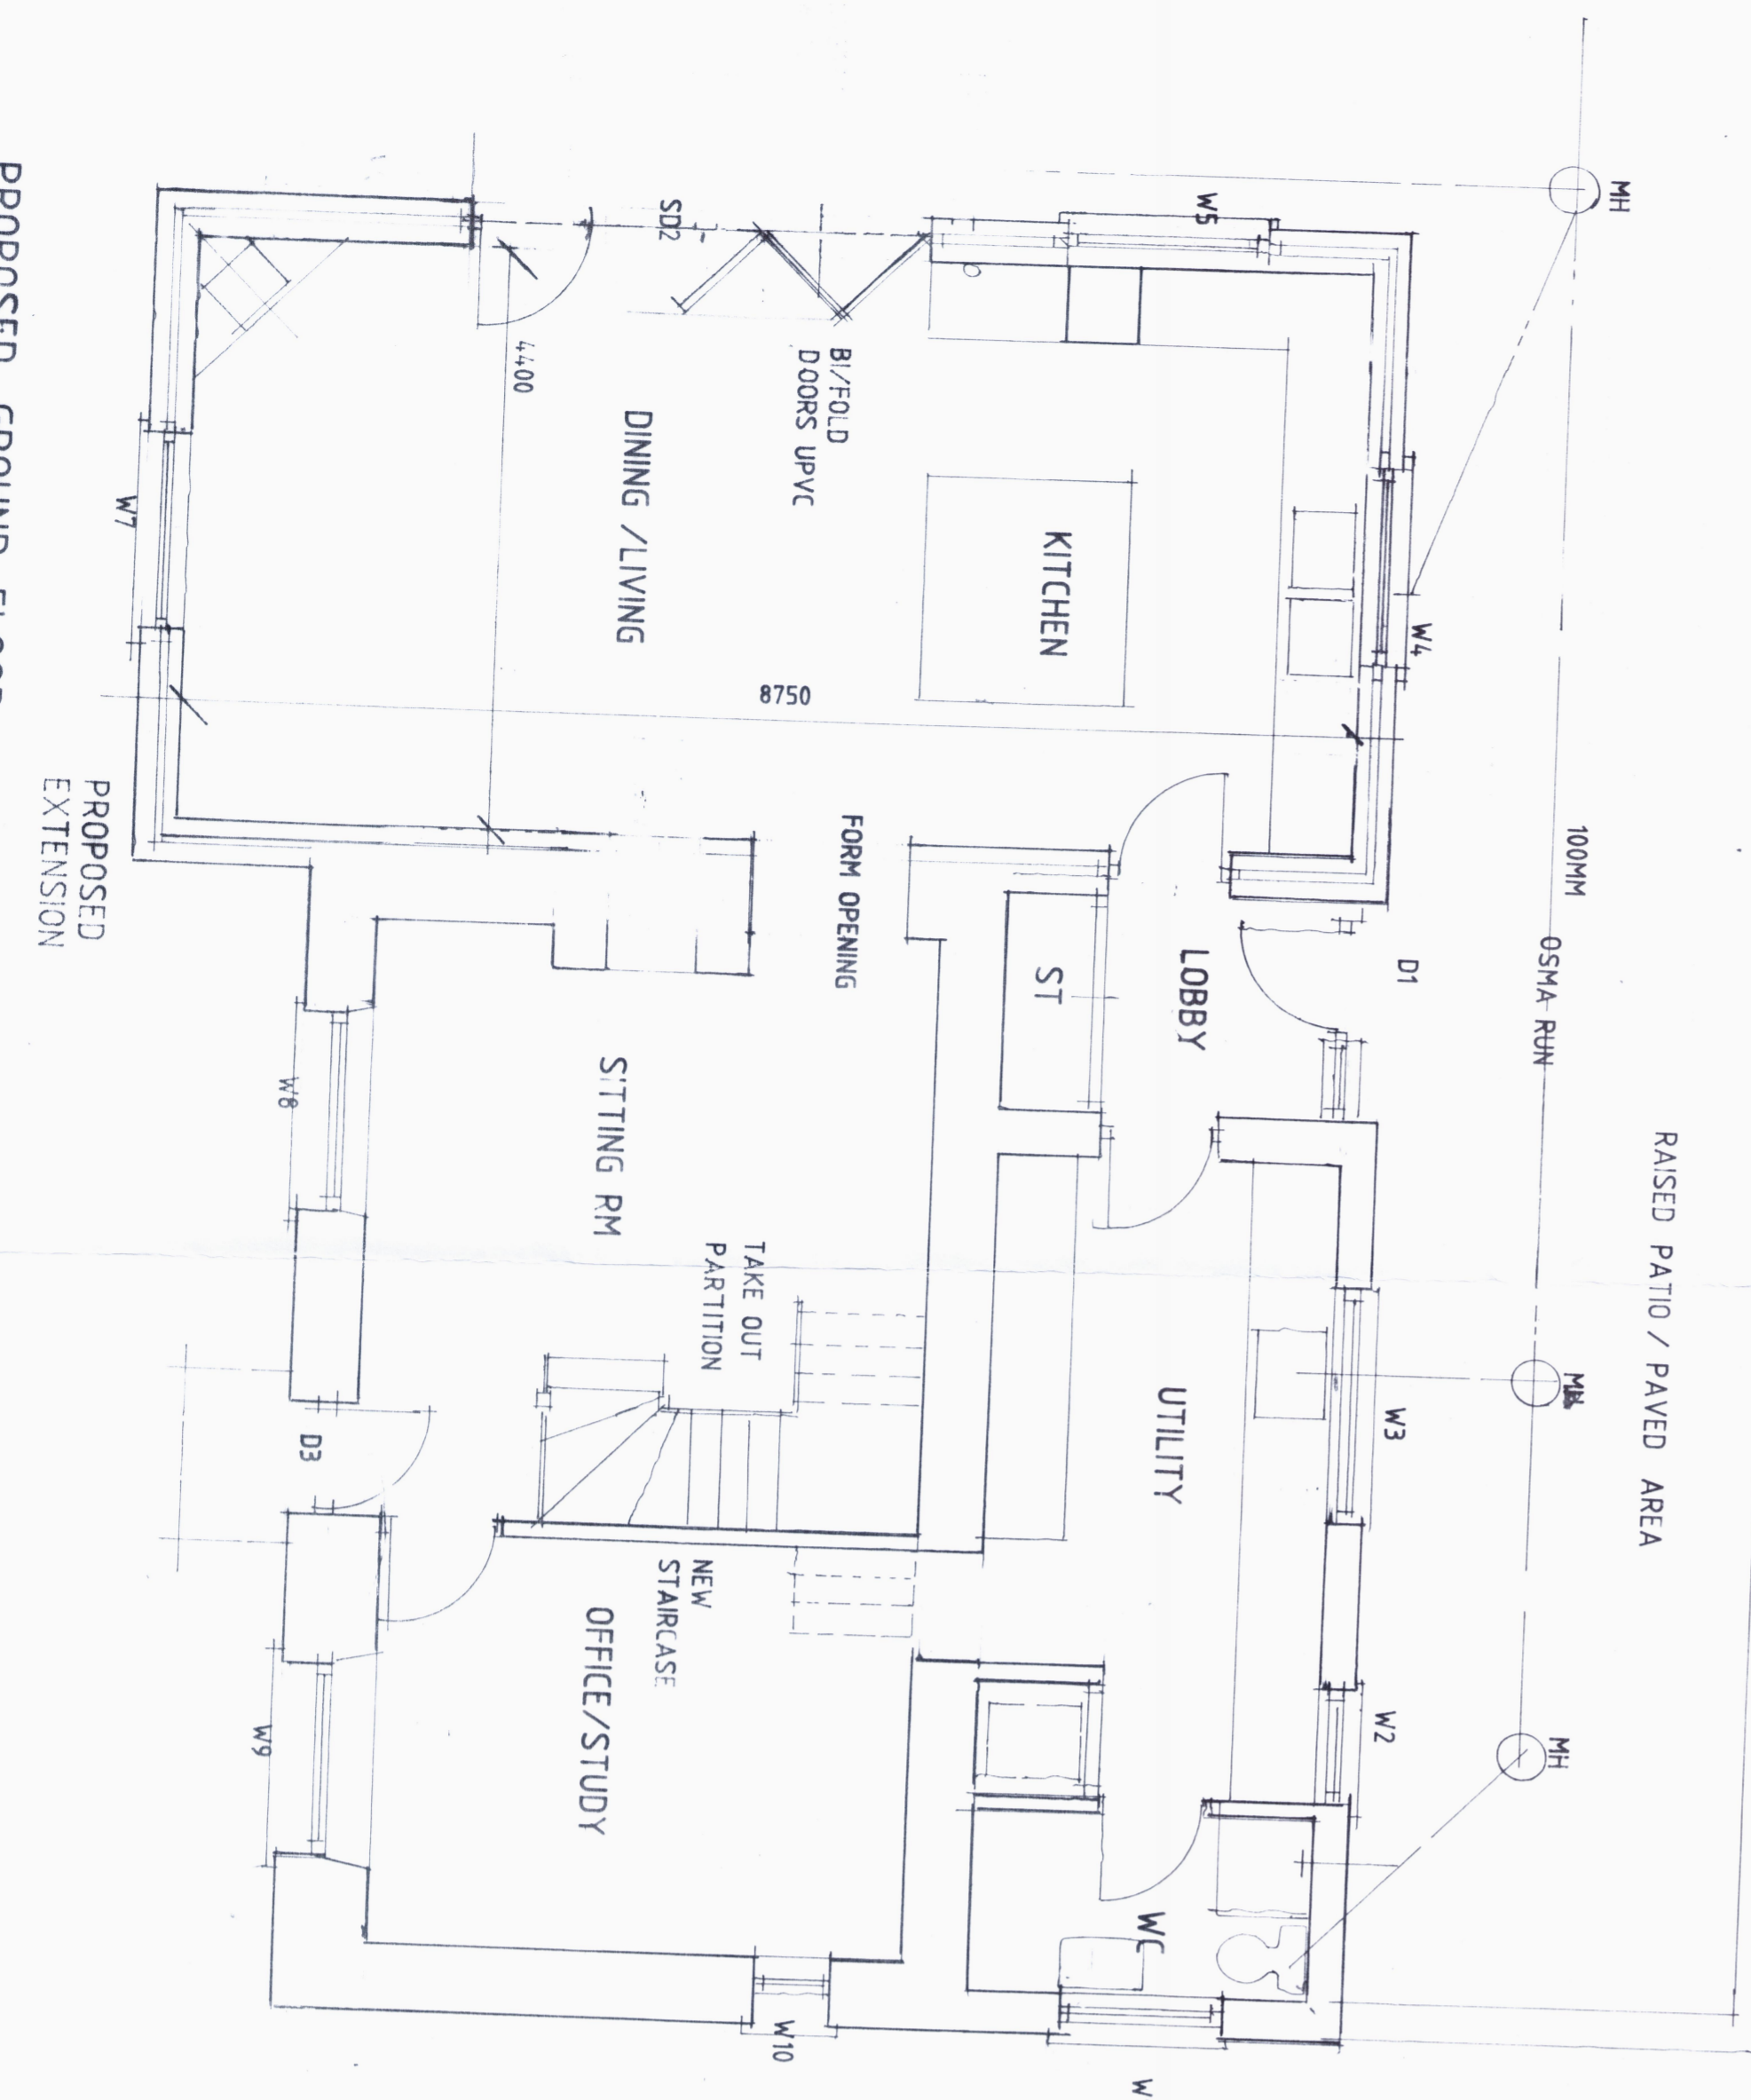

PROPOSED GROUND FLOOR

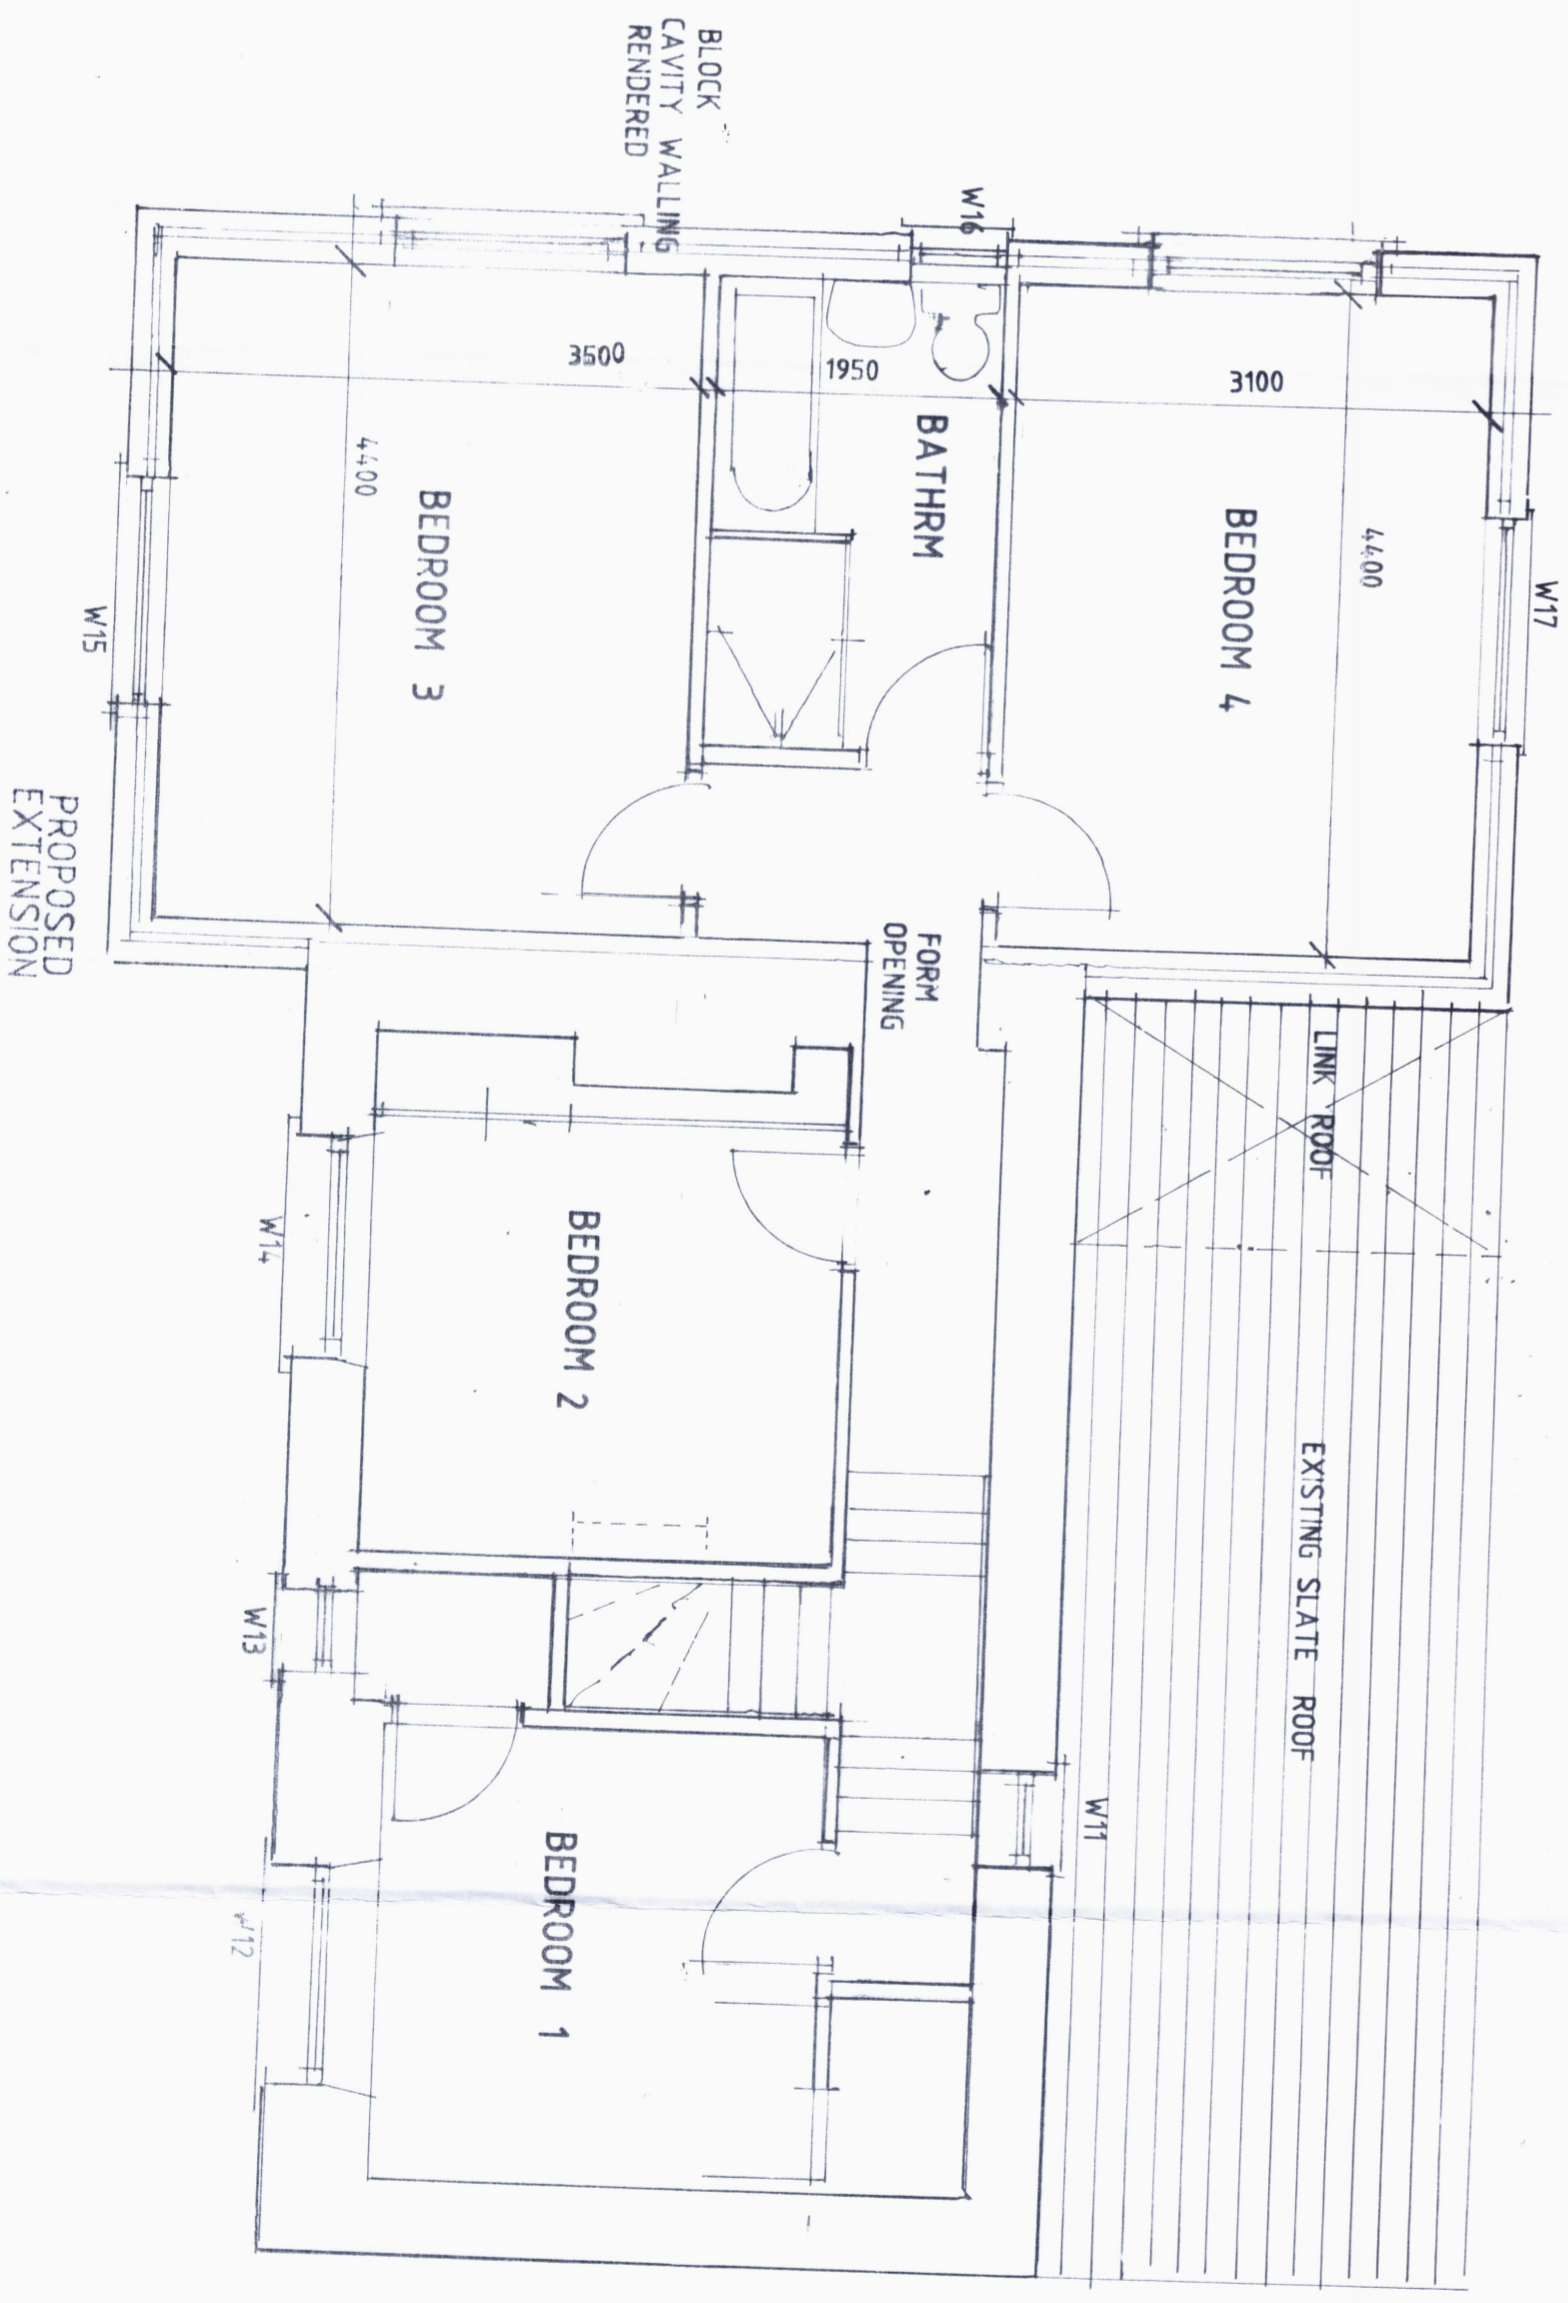

PROPOSED FIRST FLOOR

PROPOSED EXTENSION AND ALTERATIONS
AT LOWER CUMBACH, BOGGHROOD POWYS
SCALE 150 MAY 2021 DWG NR 2