


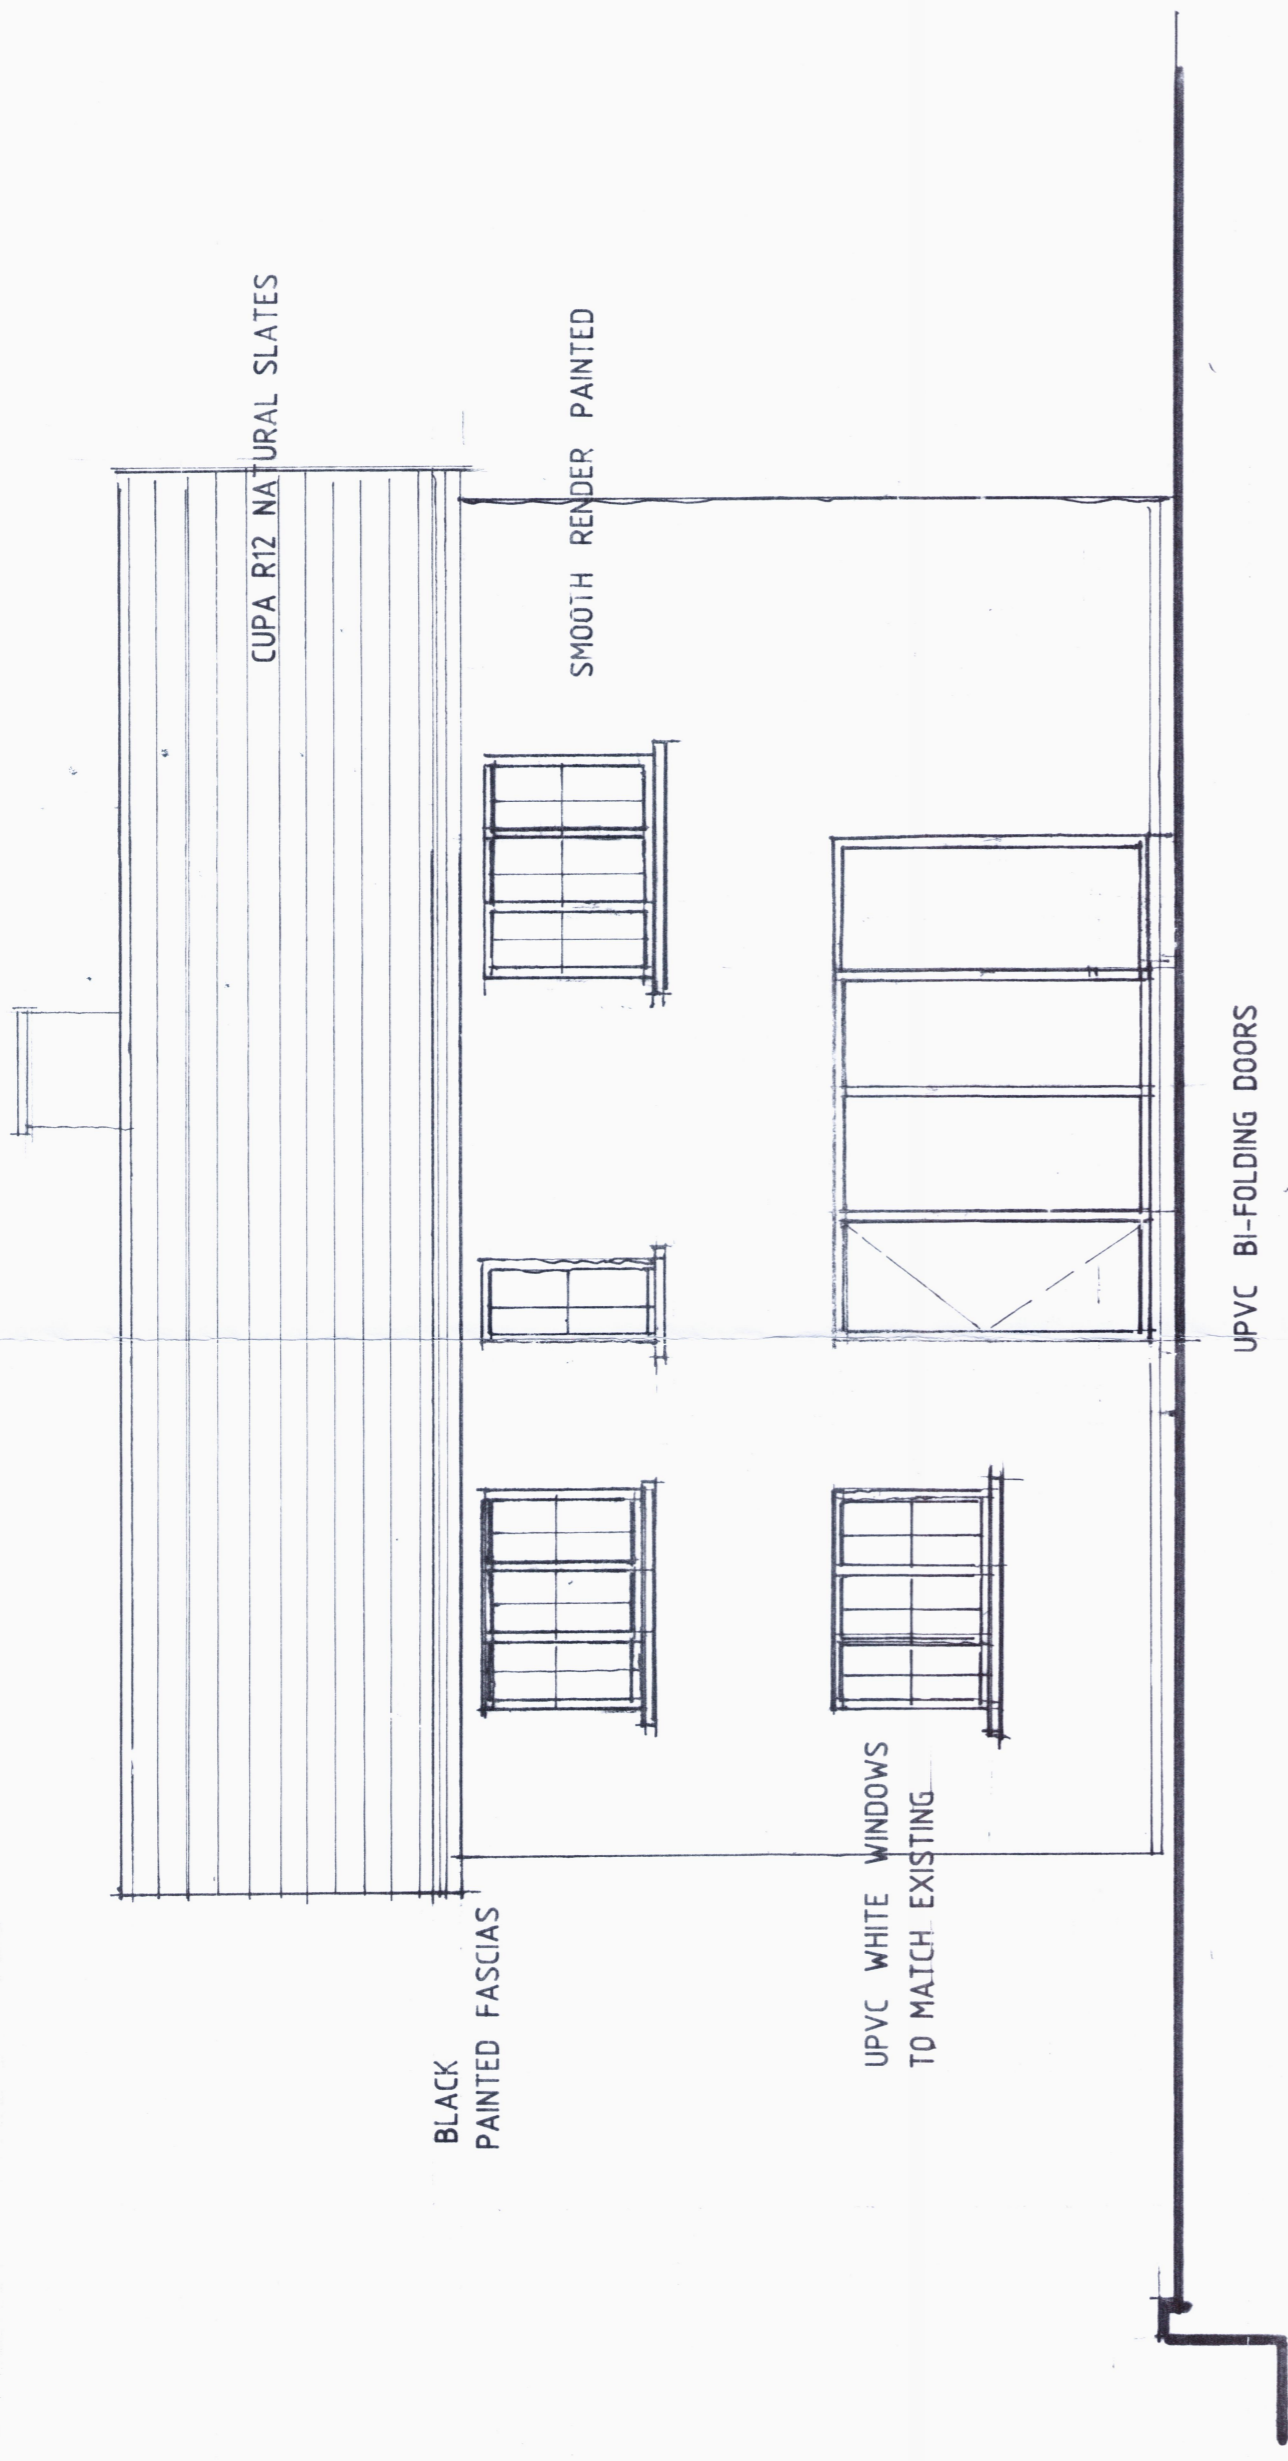


PROPOSED NW ELEVATION



PROPOSED SW ELEVATION



EXISTING NW ELEVATION

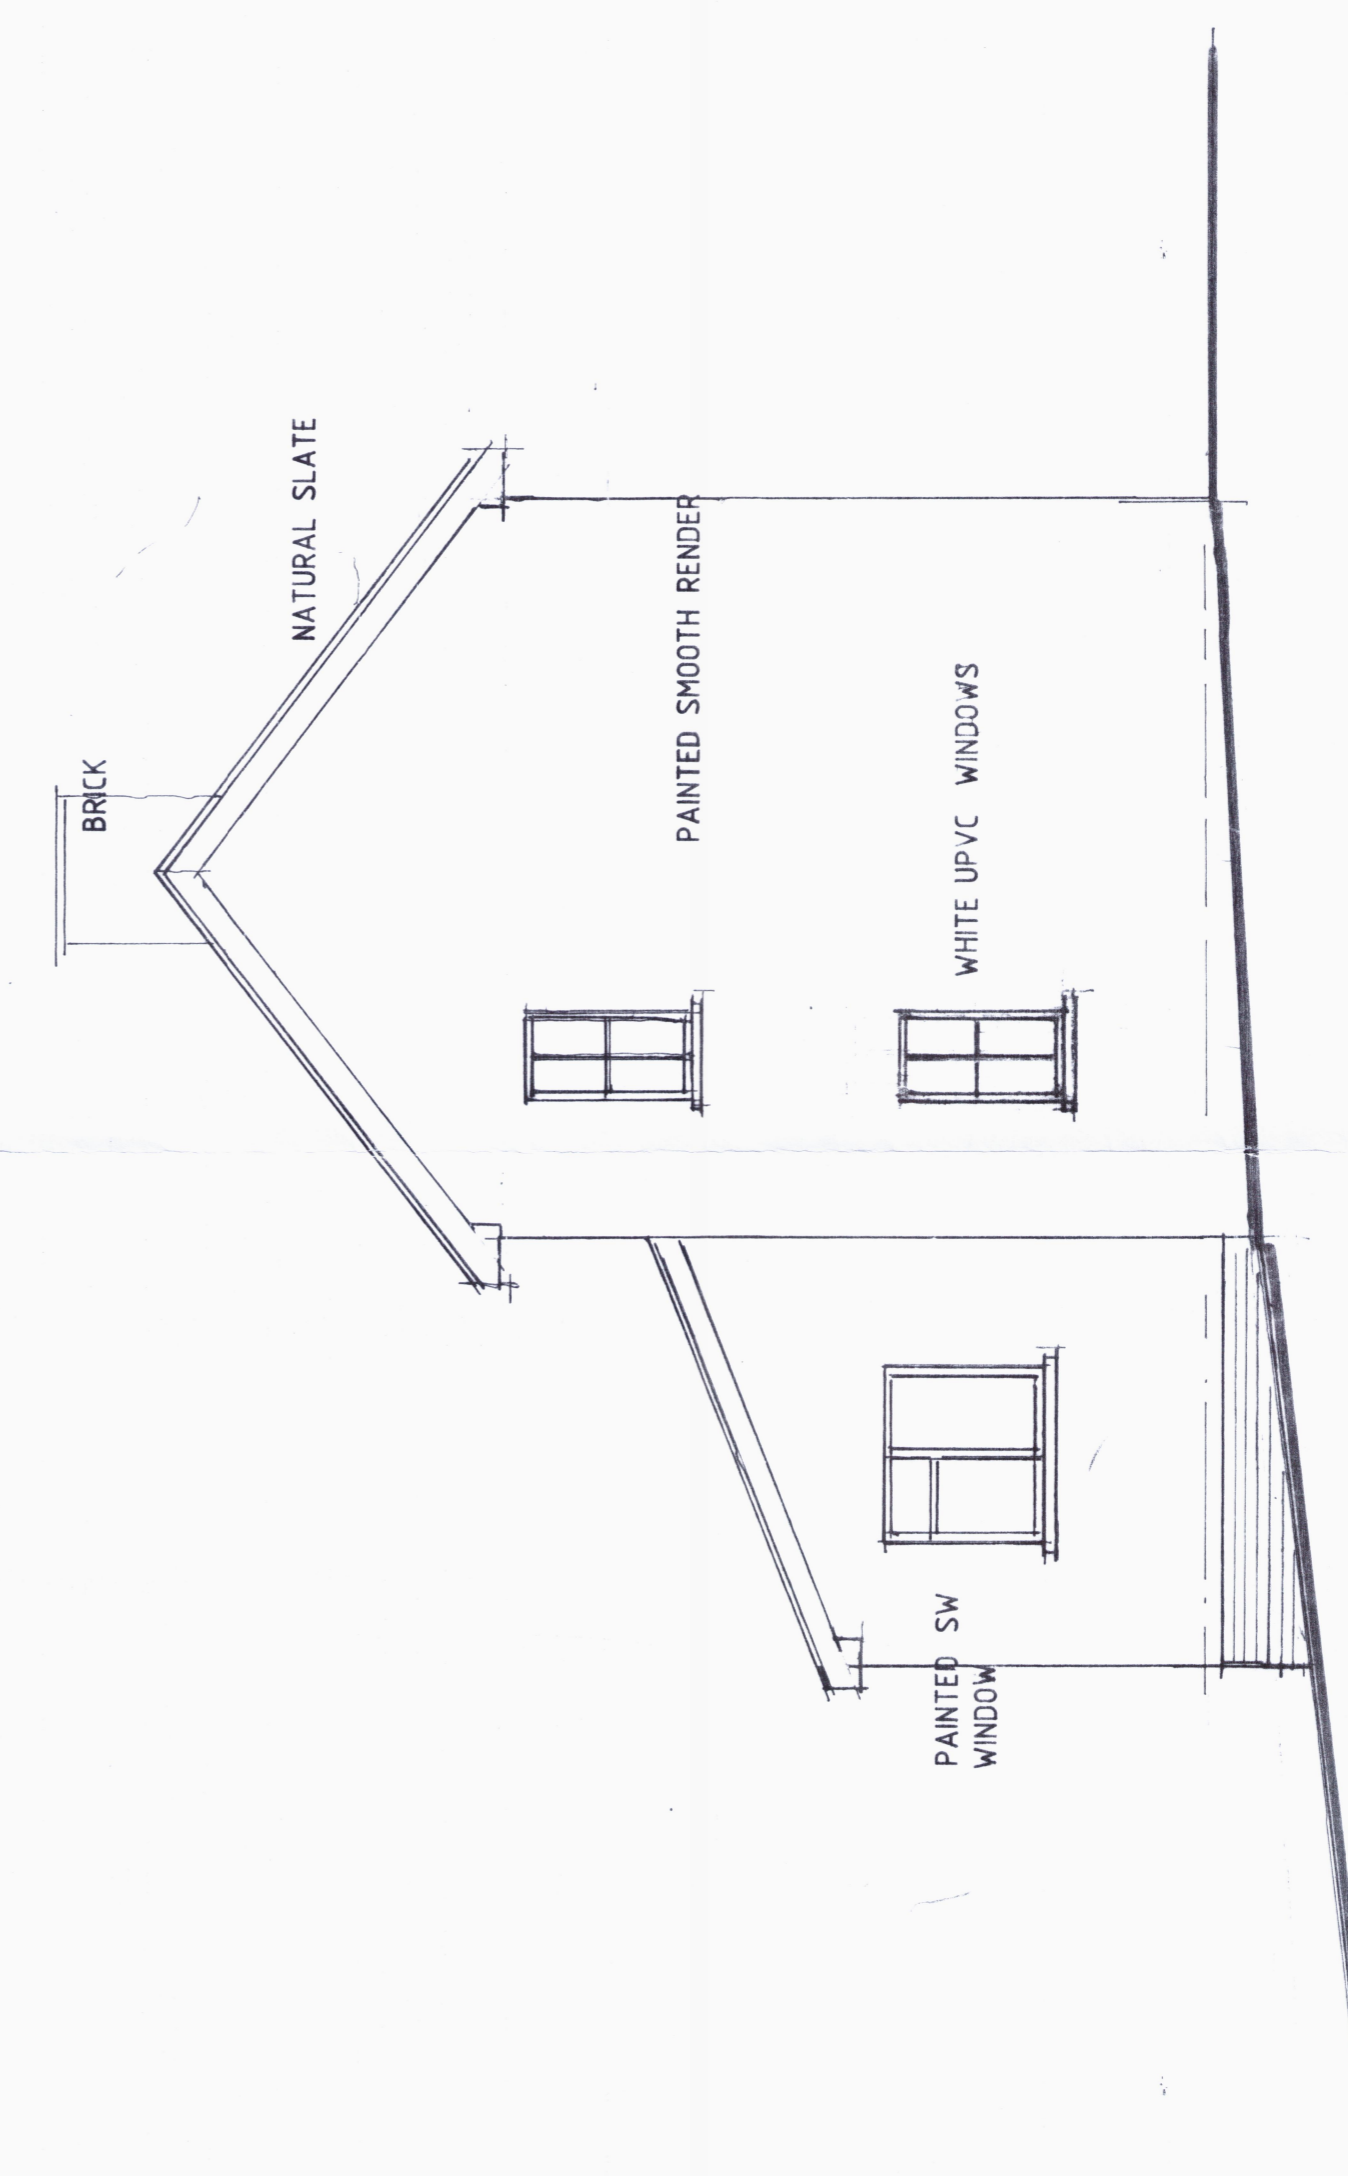

EXISTING SW ELEVATION

PROPOSED EXTENSION AND ALTERATIONS
 AT LOWER-CWMBACH .BOUGHROOD .
 LLYSWEN . POWYS

AUG 2021 SCALE 1:50 AT A1 . DWG NR 3

JOB NR 696