
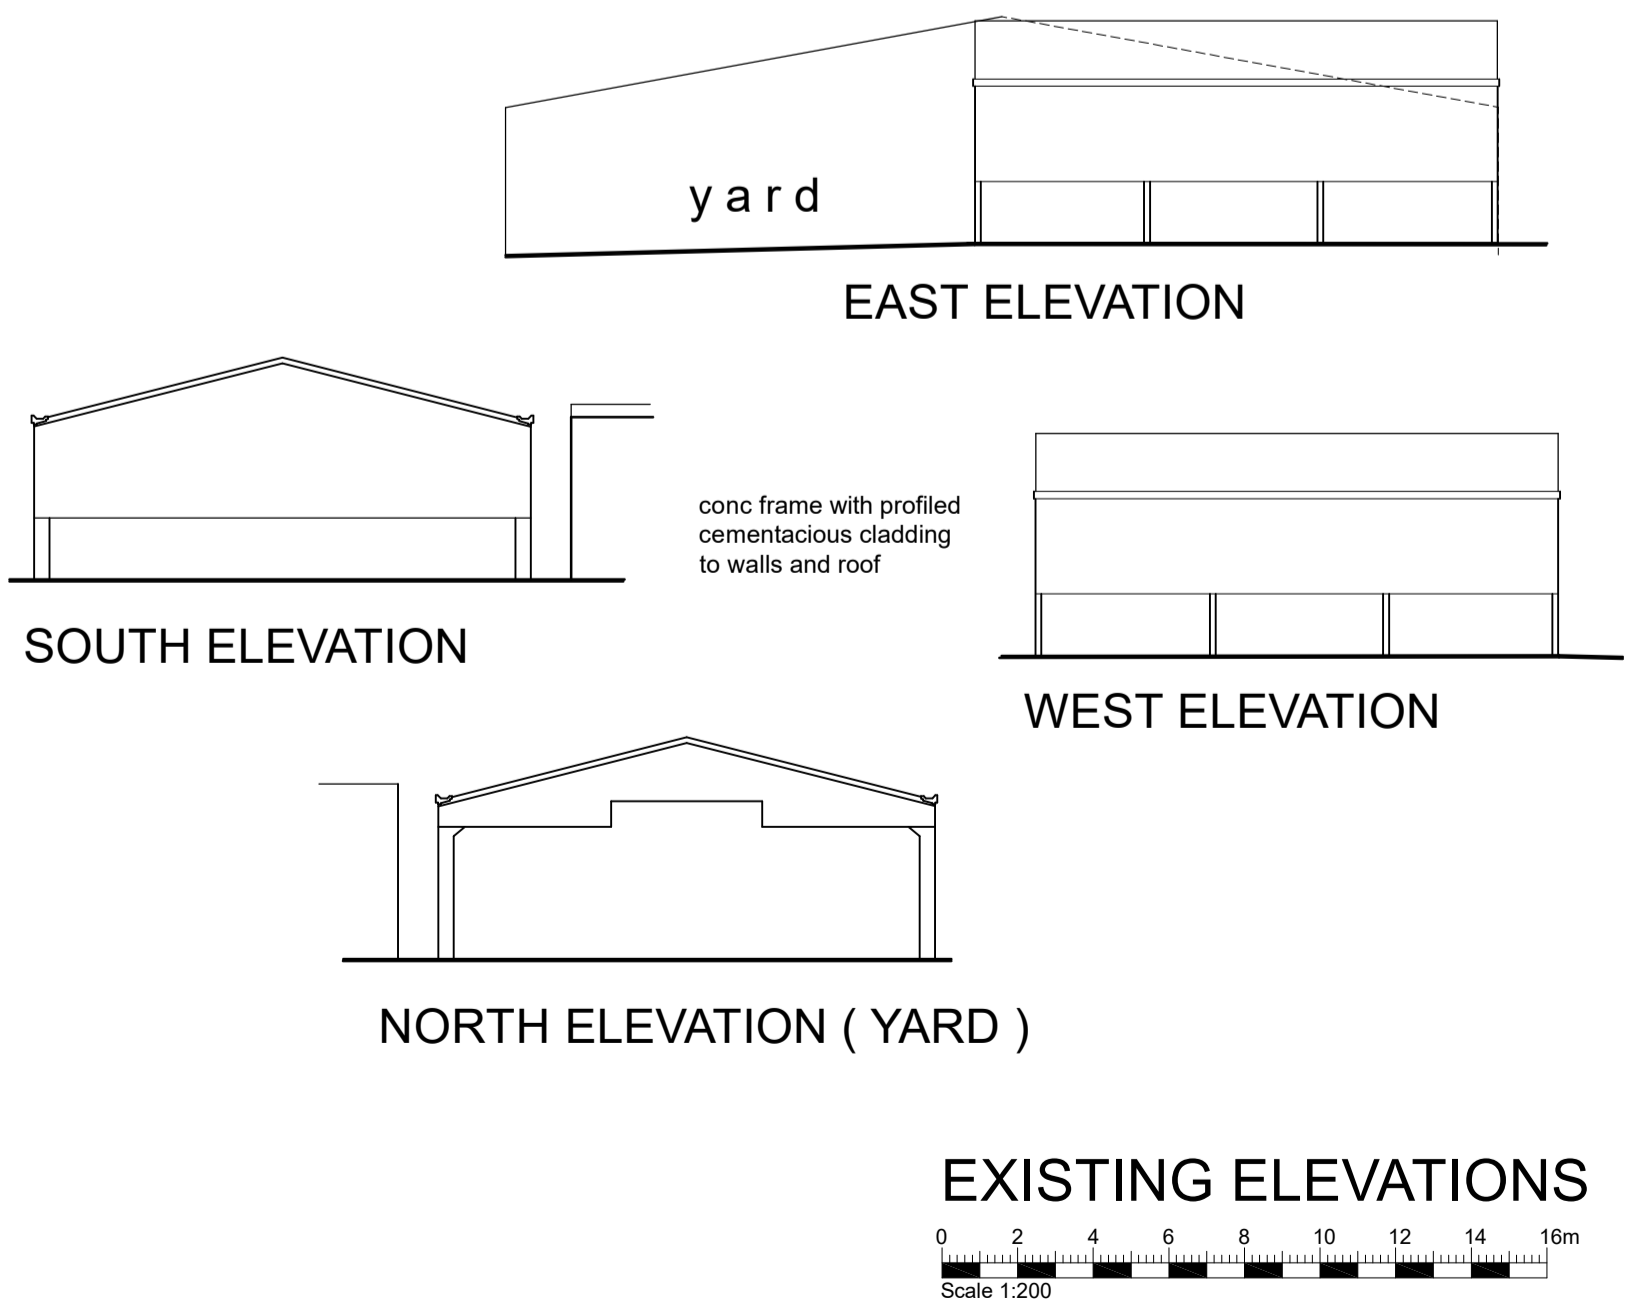
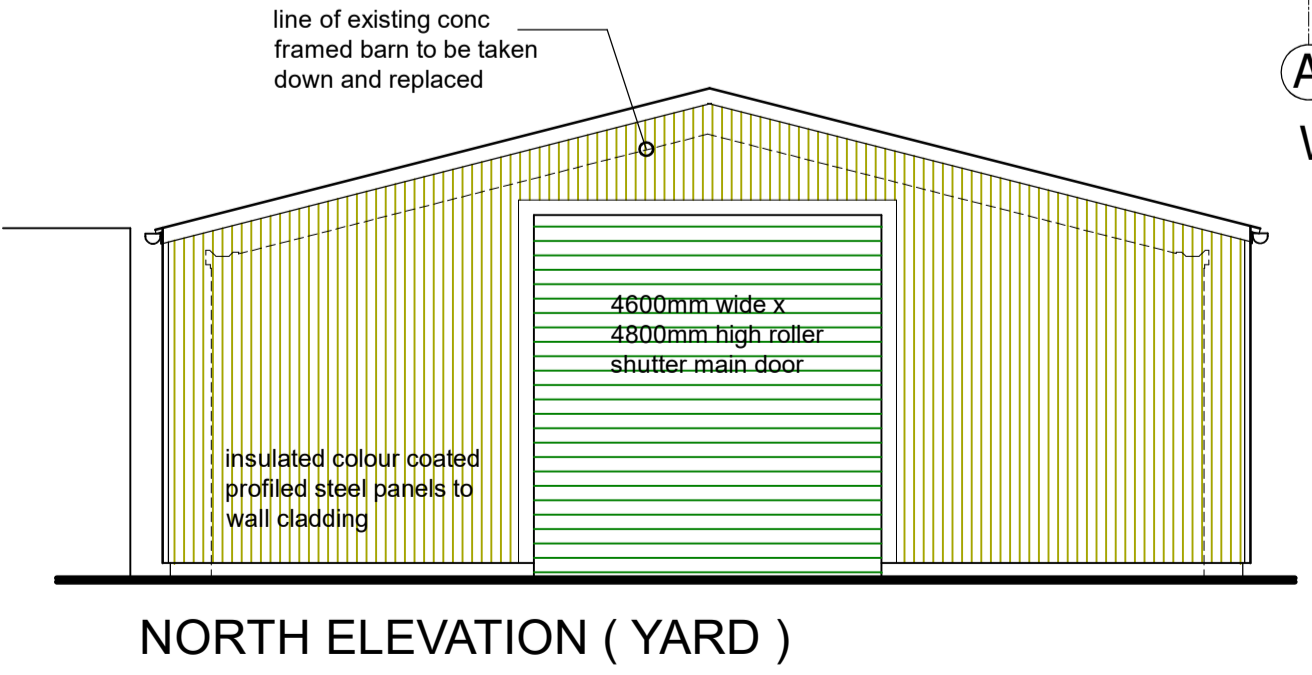
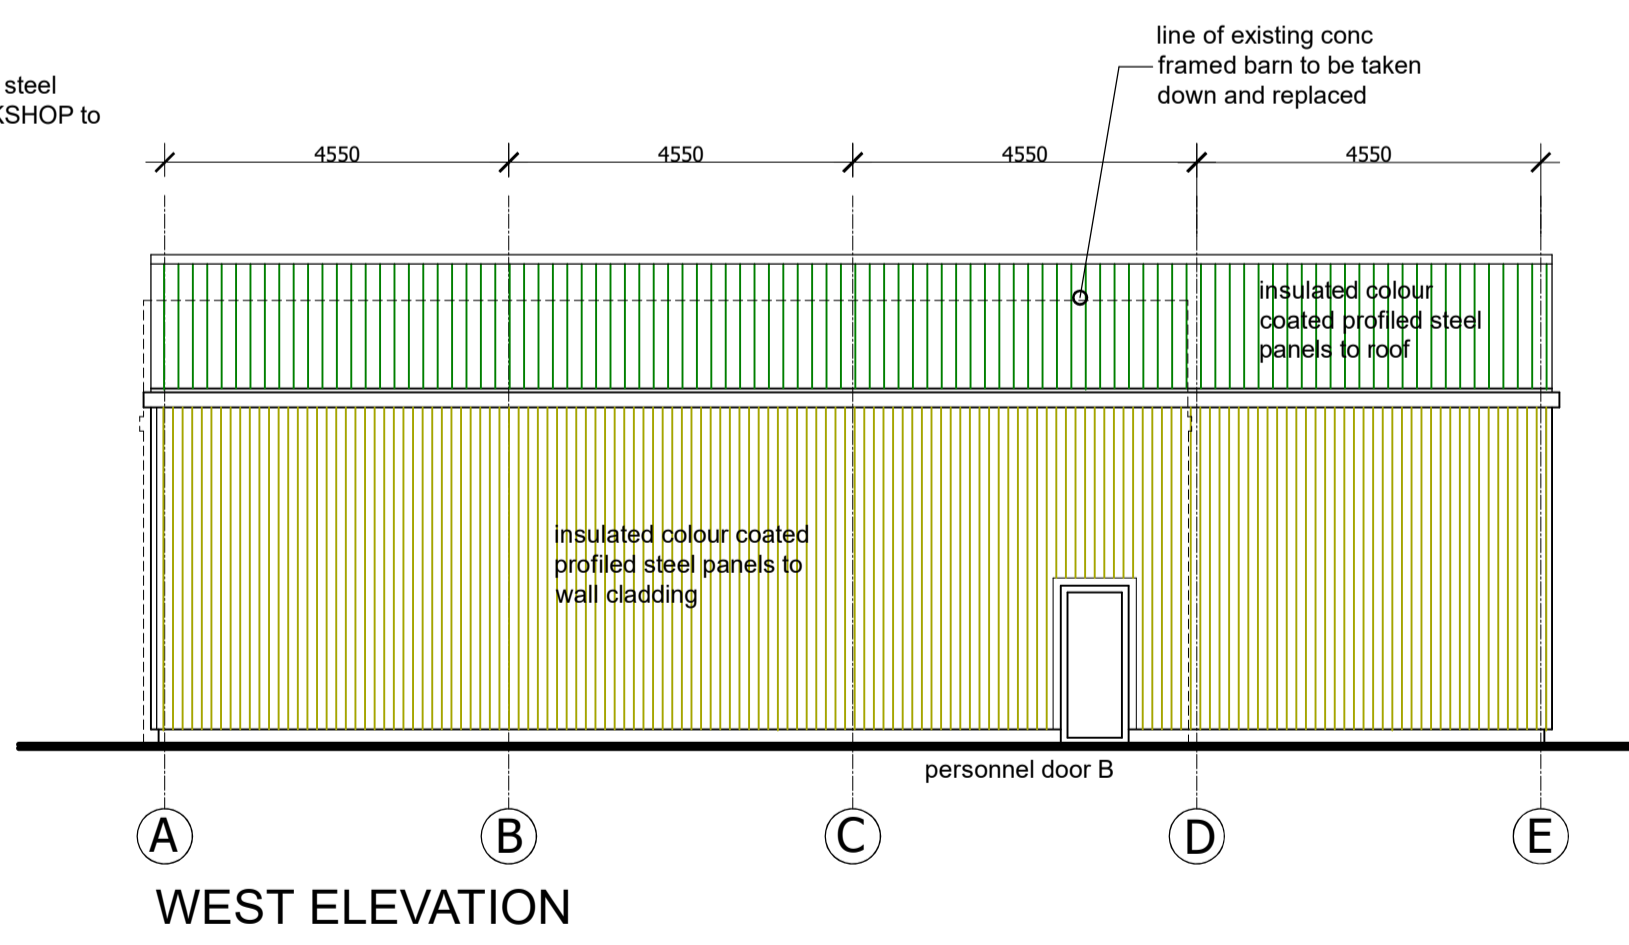
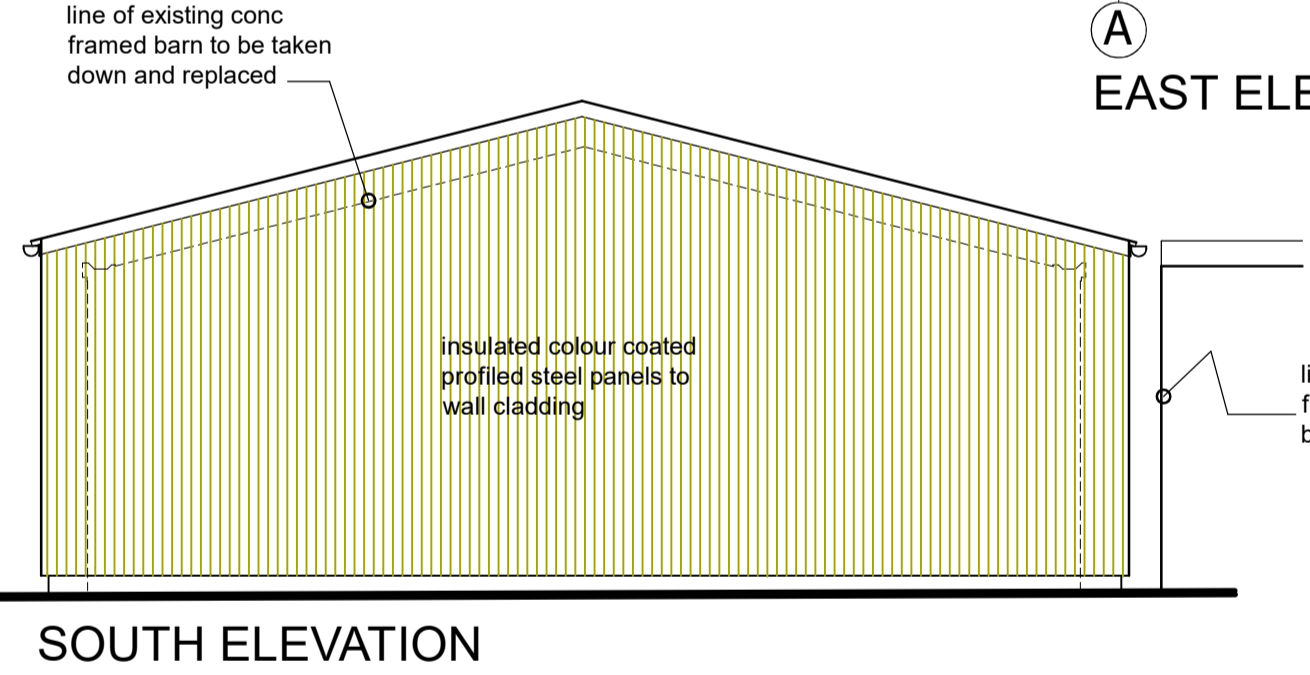
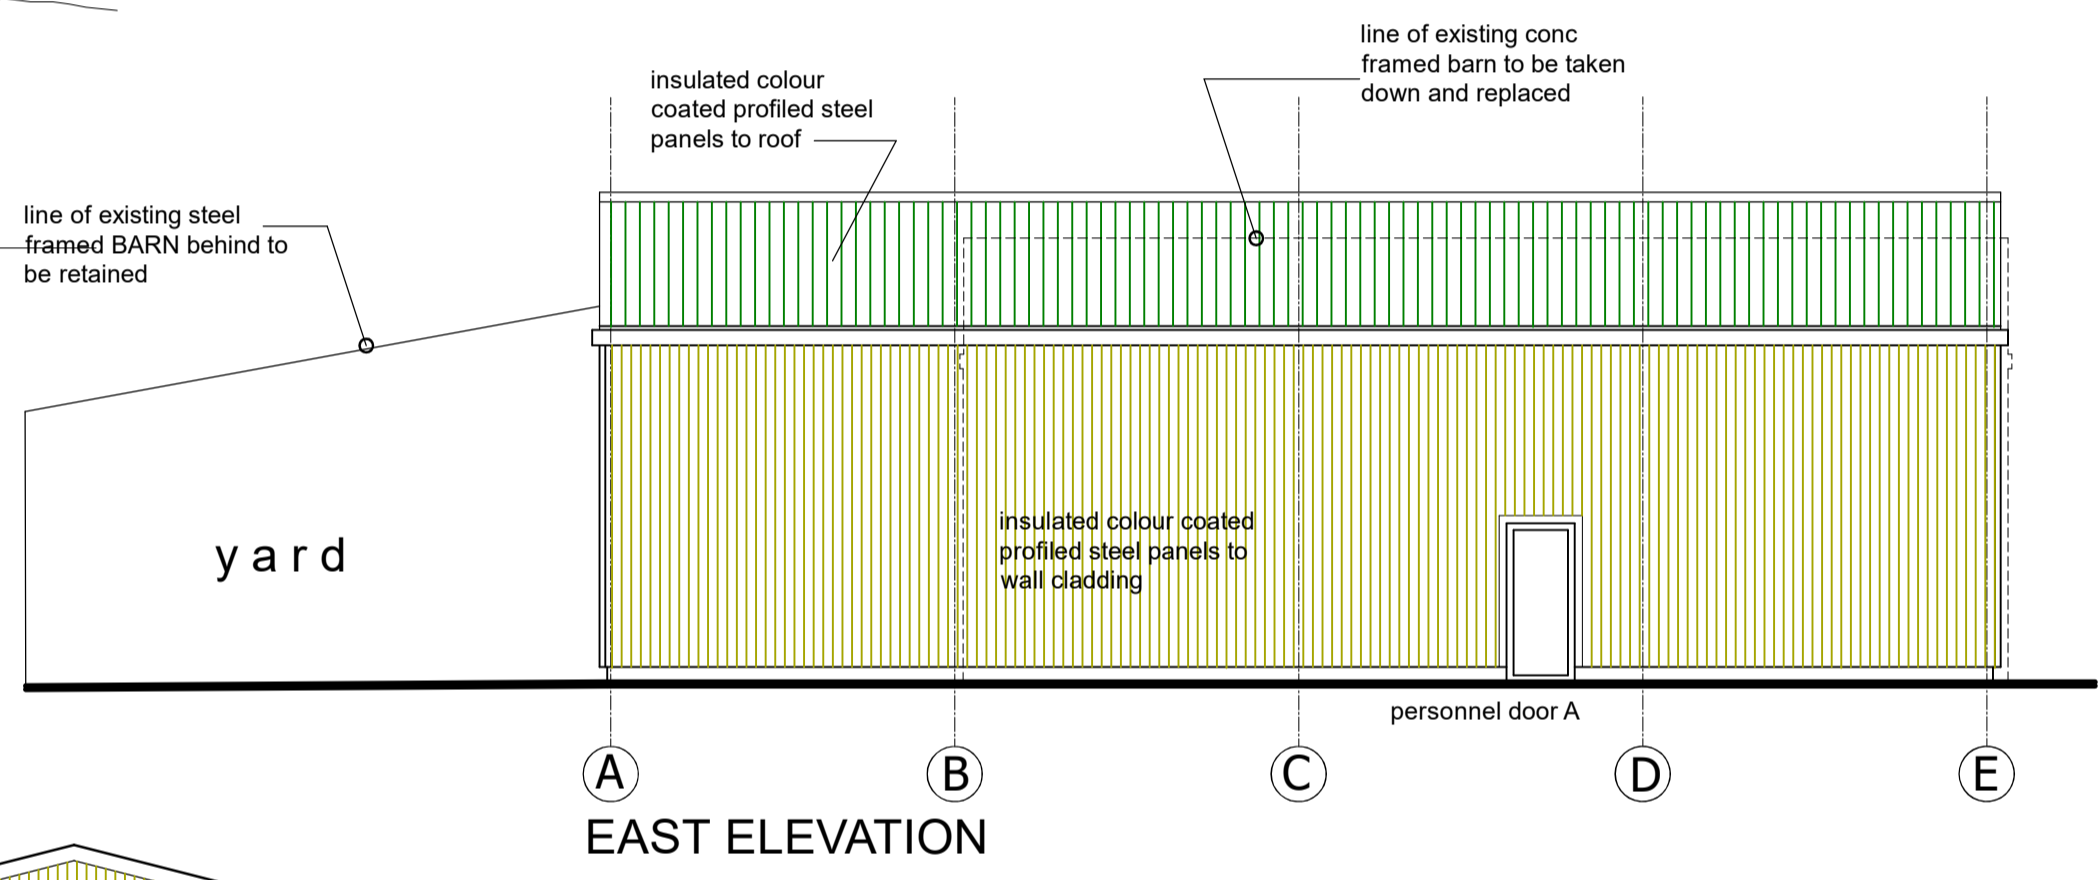
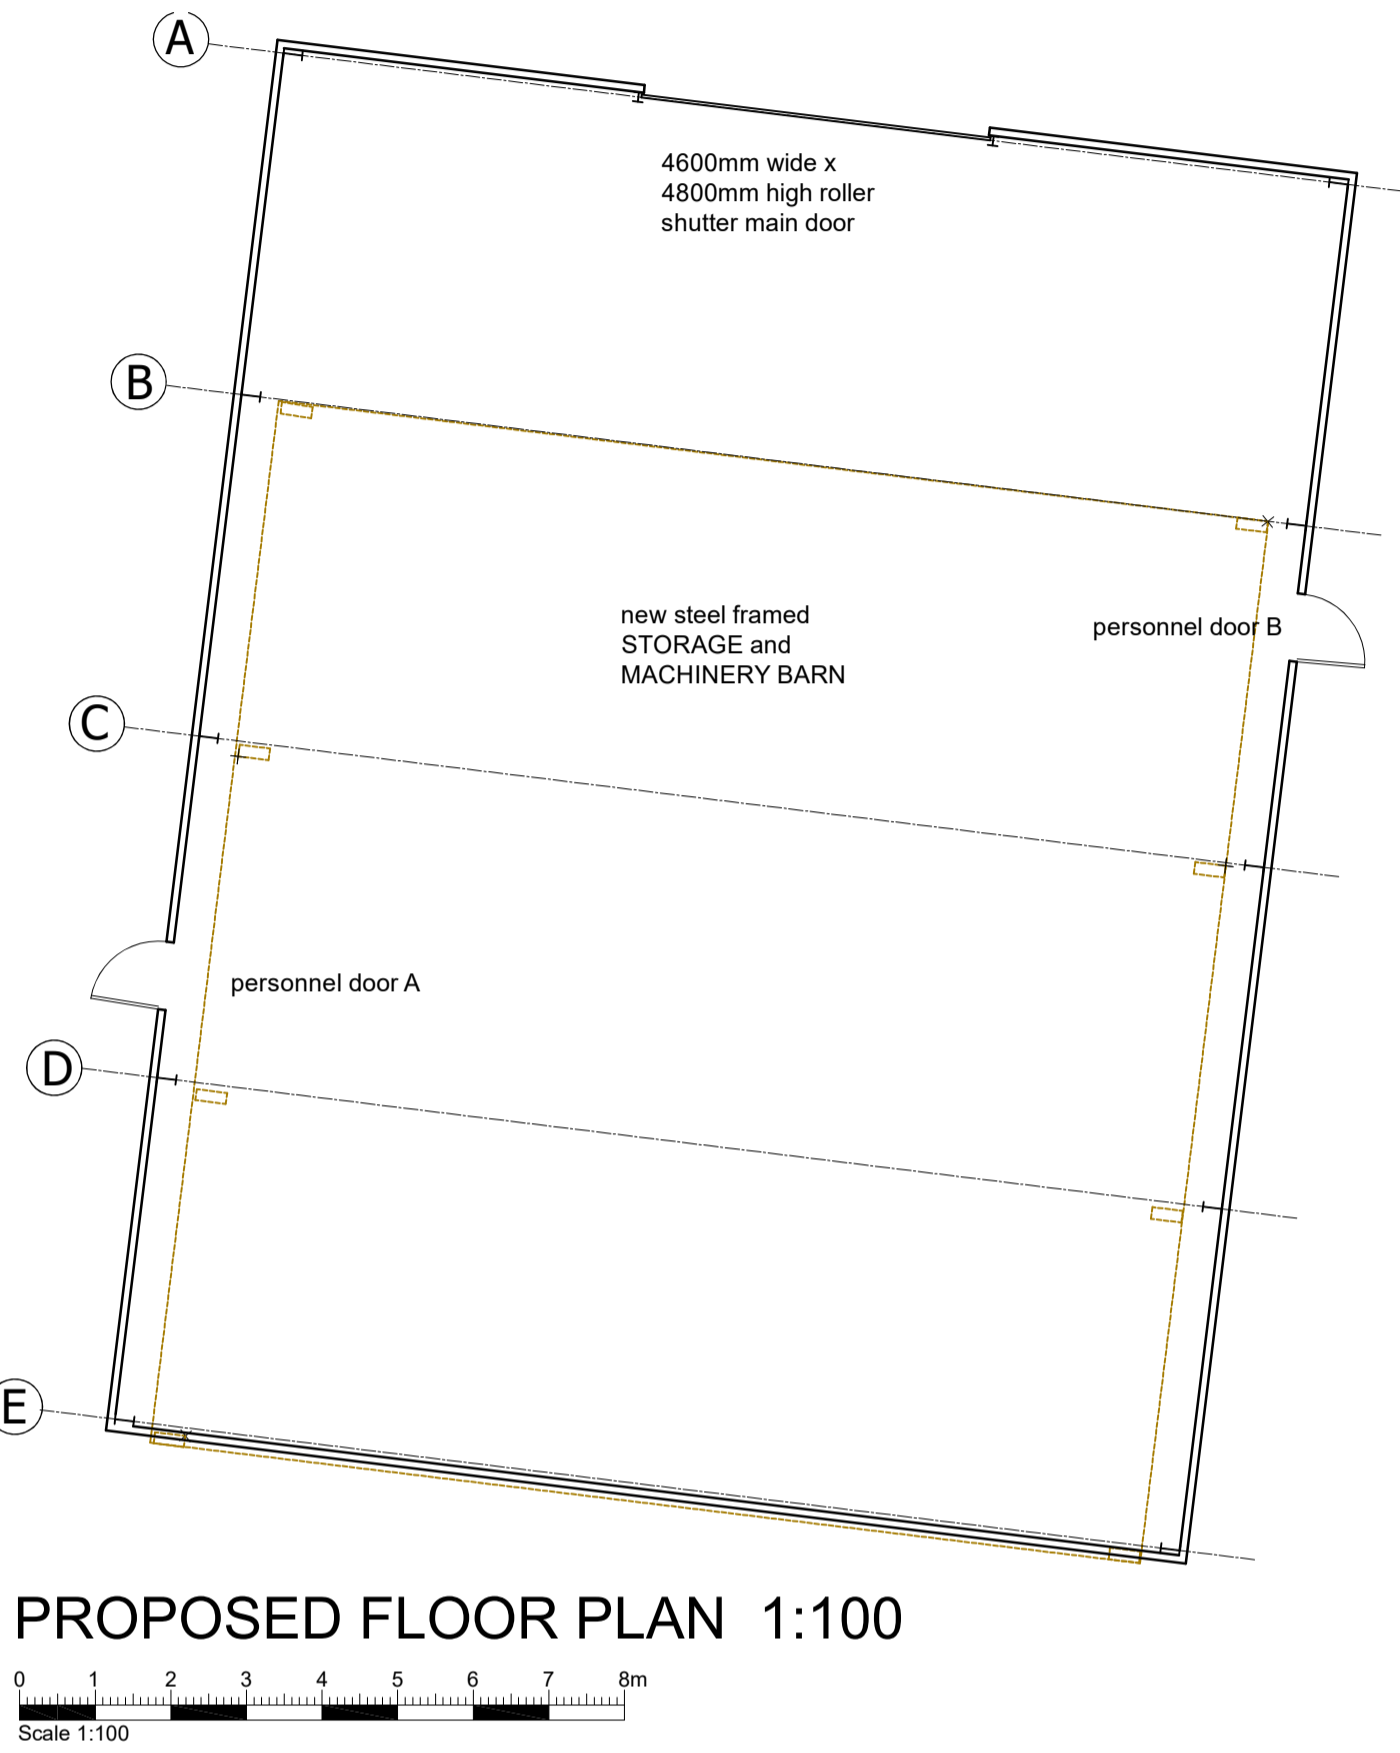
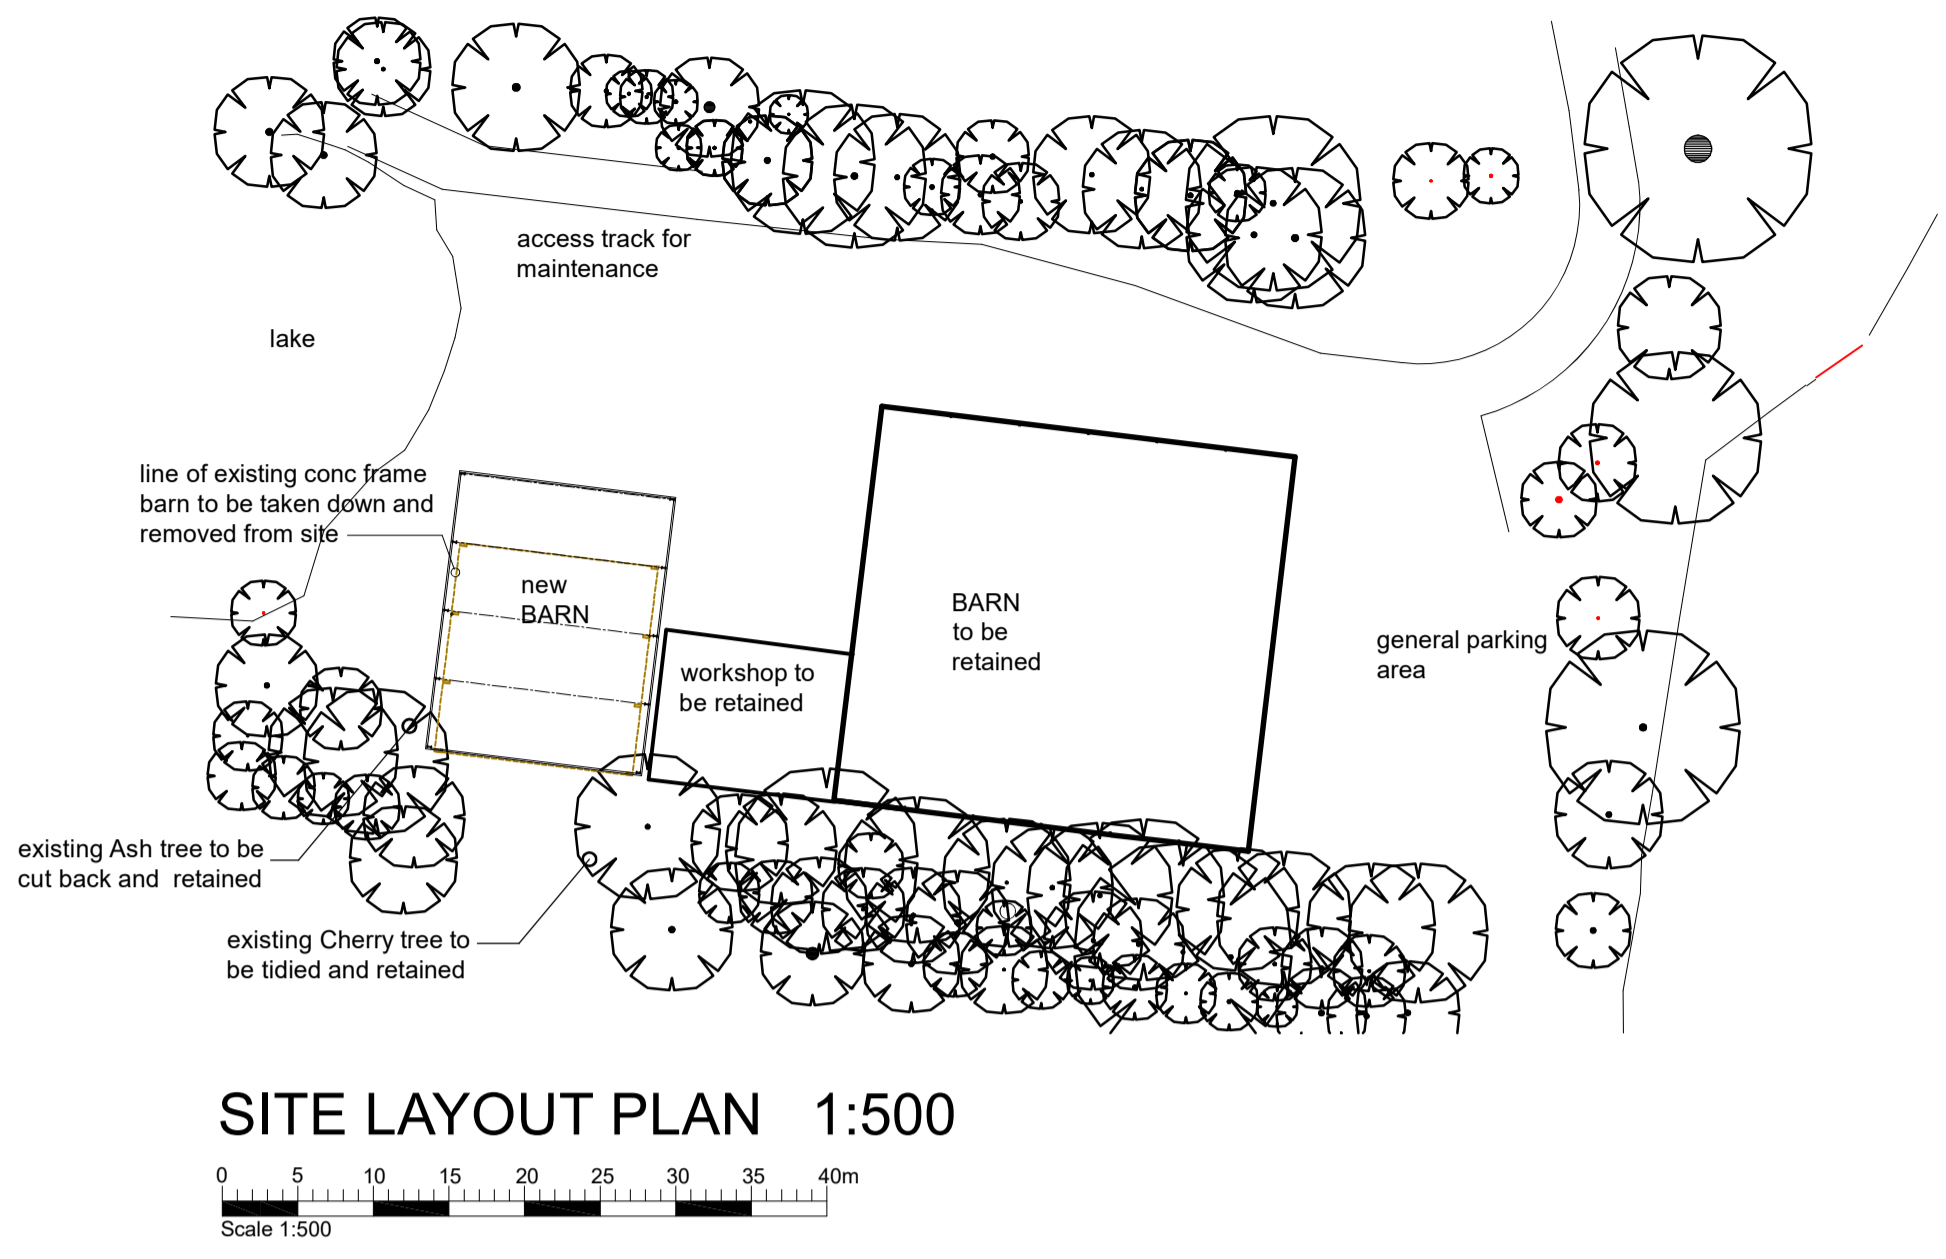


NOTE:

1. This drawing is the property of BW Architects Ltd and all designs hereon are covered by copyright. The drawing and information hereon may not be used for any other purposes other than for which it was originally intended.
2. All dimensions and descriptions on this drawing are to be checked. Any discrepancies are to be reported to the architect immediately.
3. ANY changes in materials must be approved by architects, building control and planning if applicable prior to order.
4. ANY changes in materials must be approved by architects, building control and planning if applicable prior to order.
5. All drawings MUST be read in conjunction with structural drawings and calculations

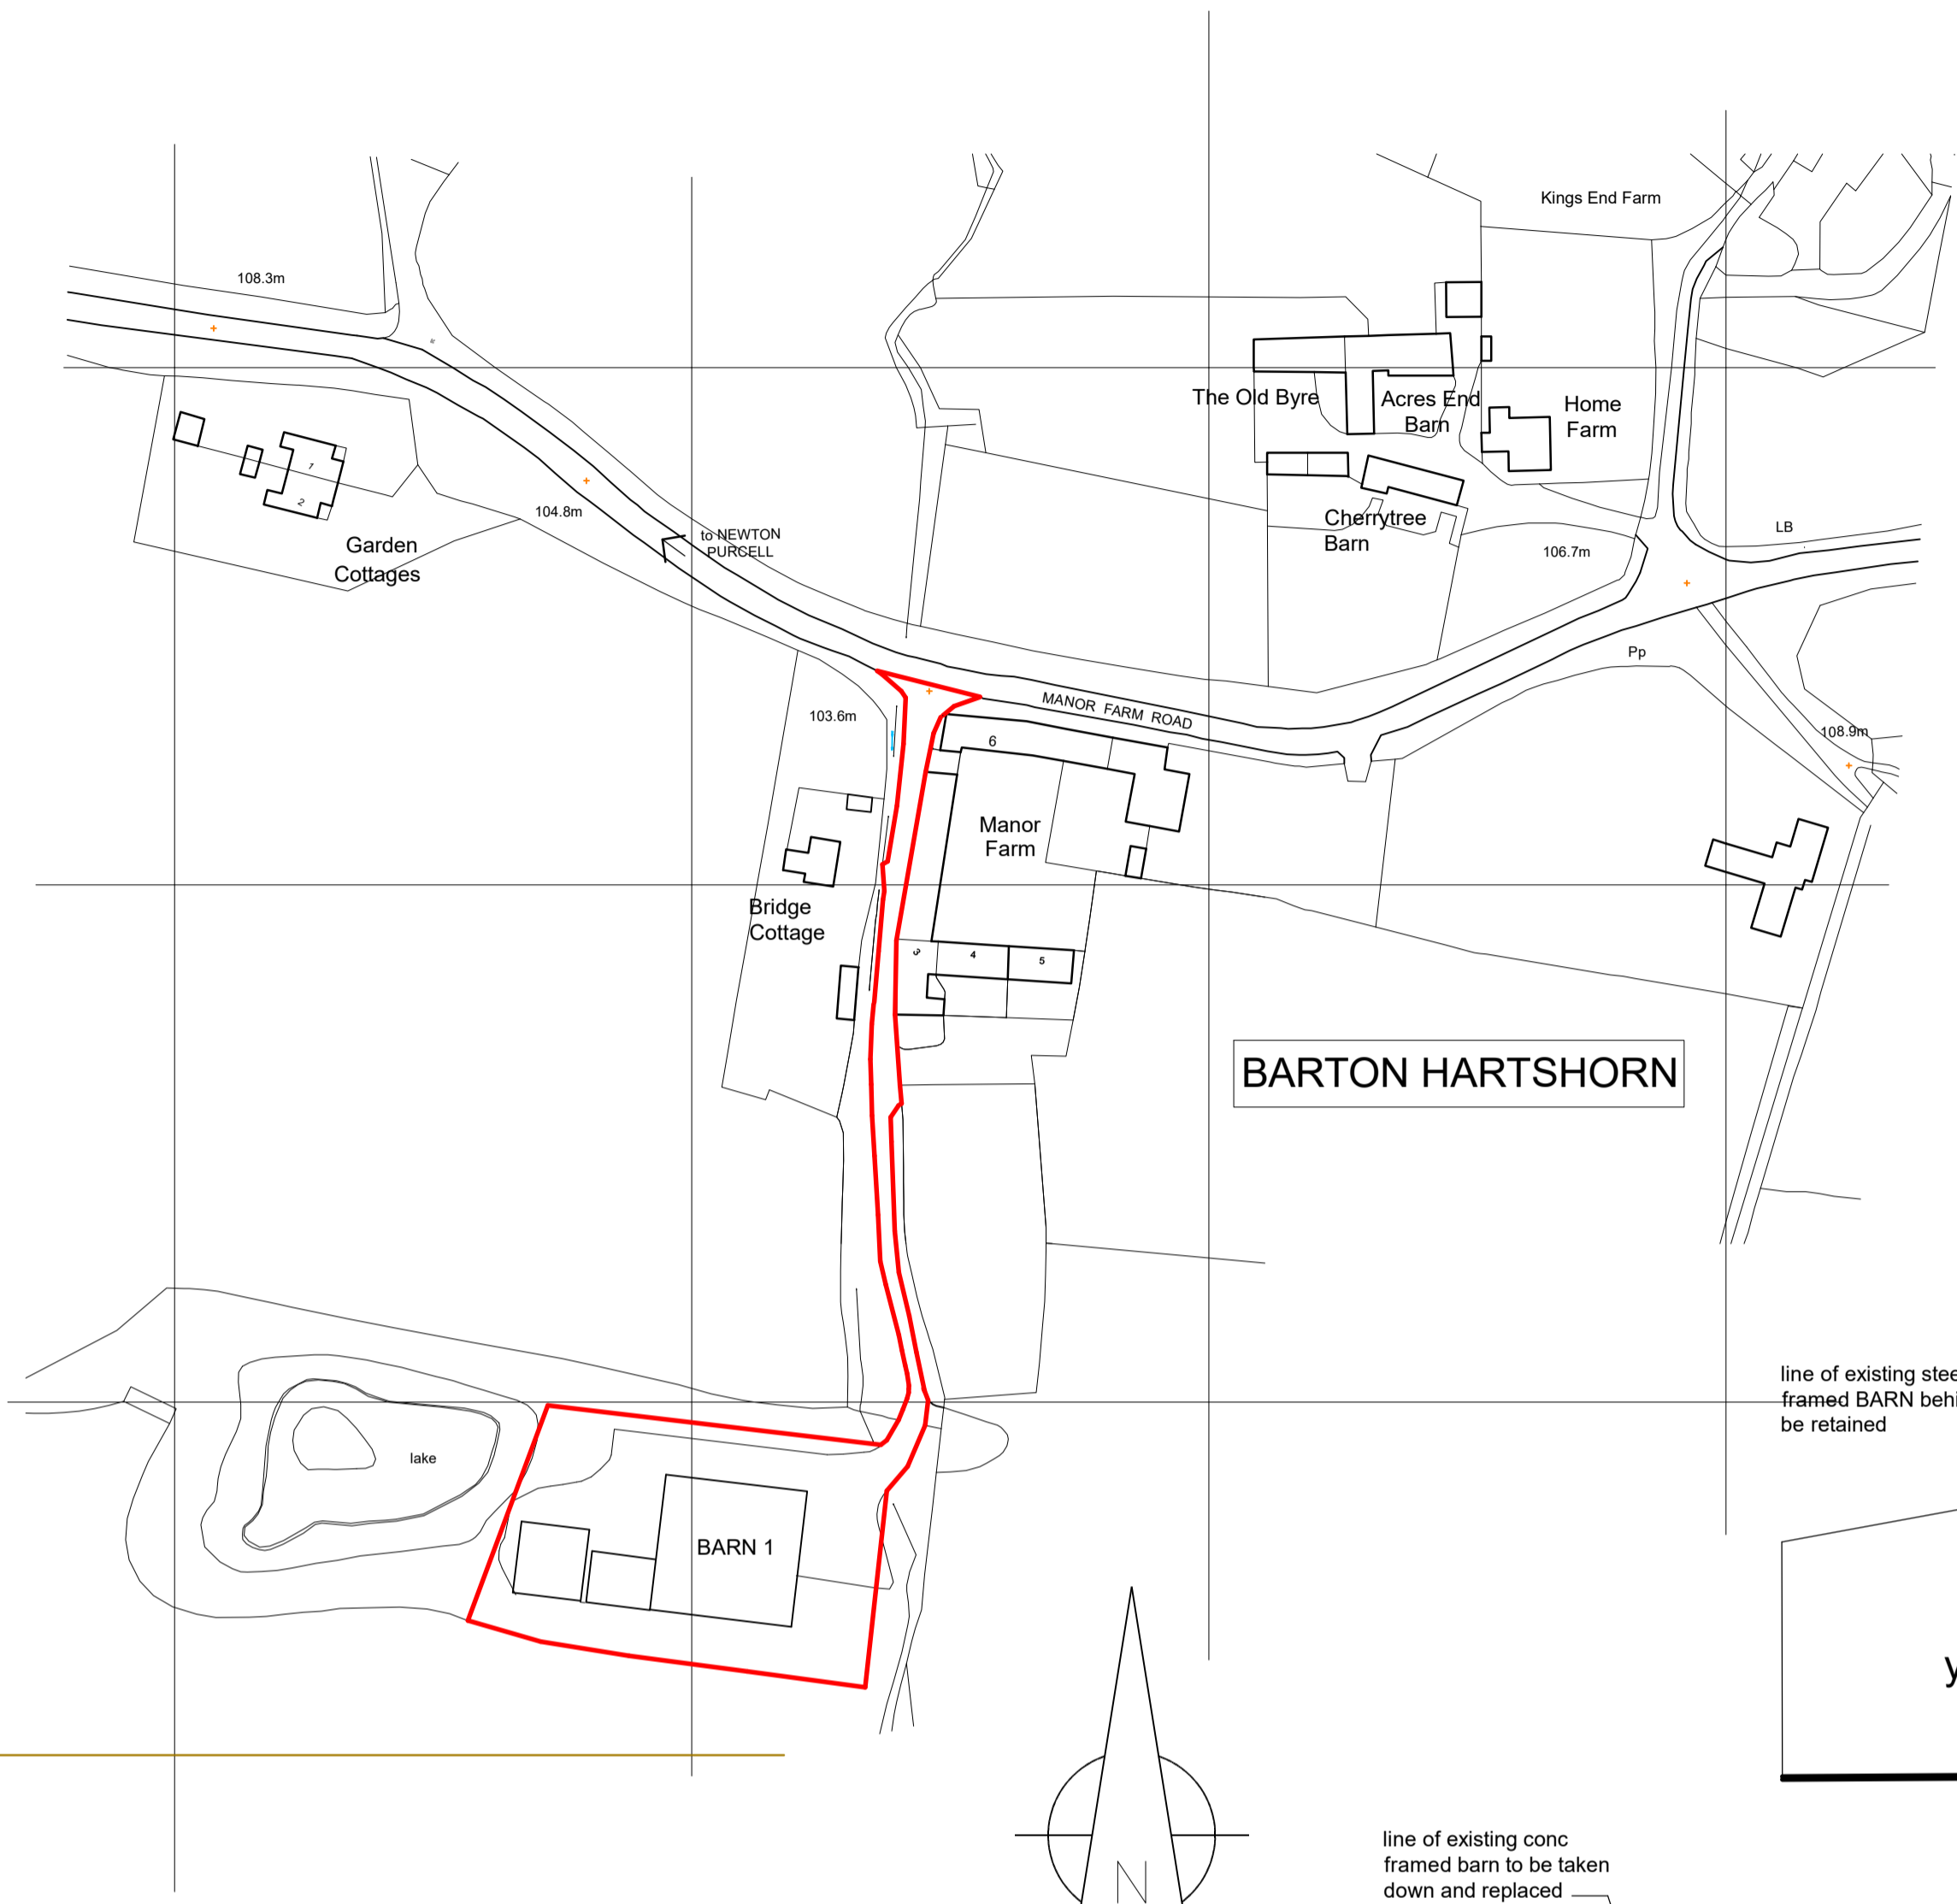

RIBA Chartered Practice

date	description	revision

REVISIONS

BXA Banks Walmsley Architects
 BW Architects Ltd, Masons Gate,
 Townsend, Marsh Gibbon, OX27 0EY
 Tel: 01869 252308 Email: info@bwarchitects.uk

project
**Proposed BARN REPLACEMENT
 at MANOR FARM BARN
 BARTON HARTSHORN
 MK18 4JX
 for
 MR G. C. COX**

drawing title
PLANNING PROPOSALS

scale 1:1250, 1:500, 1:200, 1:100 date **OCT 2021**

drawing number **6208.12** drawing size **A 1**