

Proposed Side Section Elevation

Revision

Project Title  
21 Hamilton Road  
EN4 9HD

Drawing Title

Proposed Side Elevations

Client  
Mr Bobby & Fatos Mayil

Scale  
1:100@A3

Date  
Oct 2021

Drg. No.  
0565\_00\_PD102


Notes

All dimensions must be checked and NEO Architects are to be informed of any discrepancies prior to construction. This drawing and any of the details therein remain the copyright of NEO Architects.

NEO Architects  
105a Park Road  
New Barnet  
EN4 9QR

Phone +44 (0) 20 33040480  
Mobile 07802 237666

michael@neoarchitects.co.uk

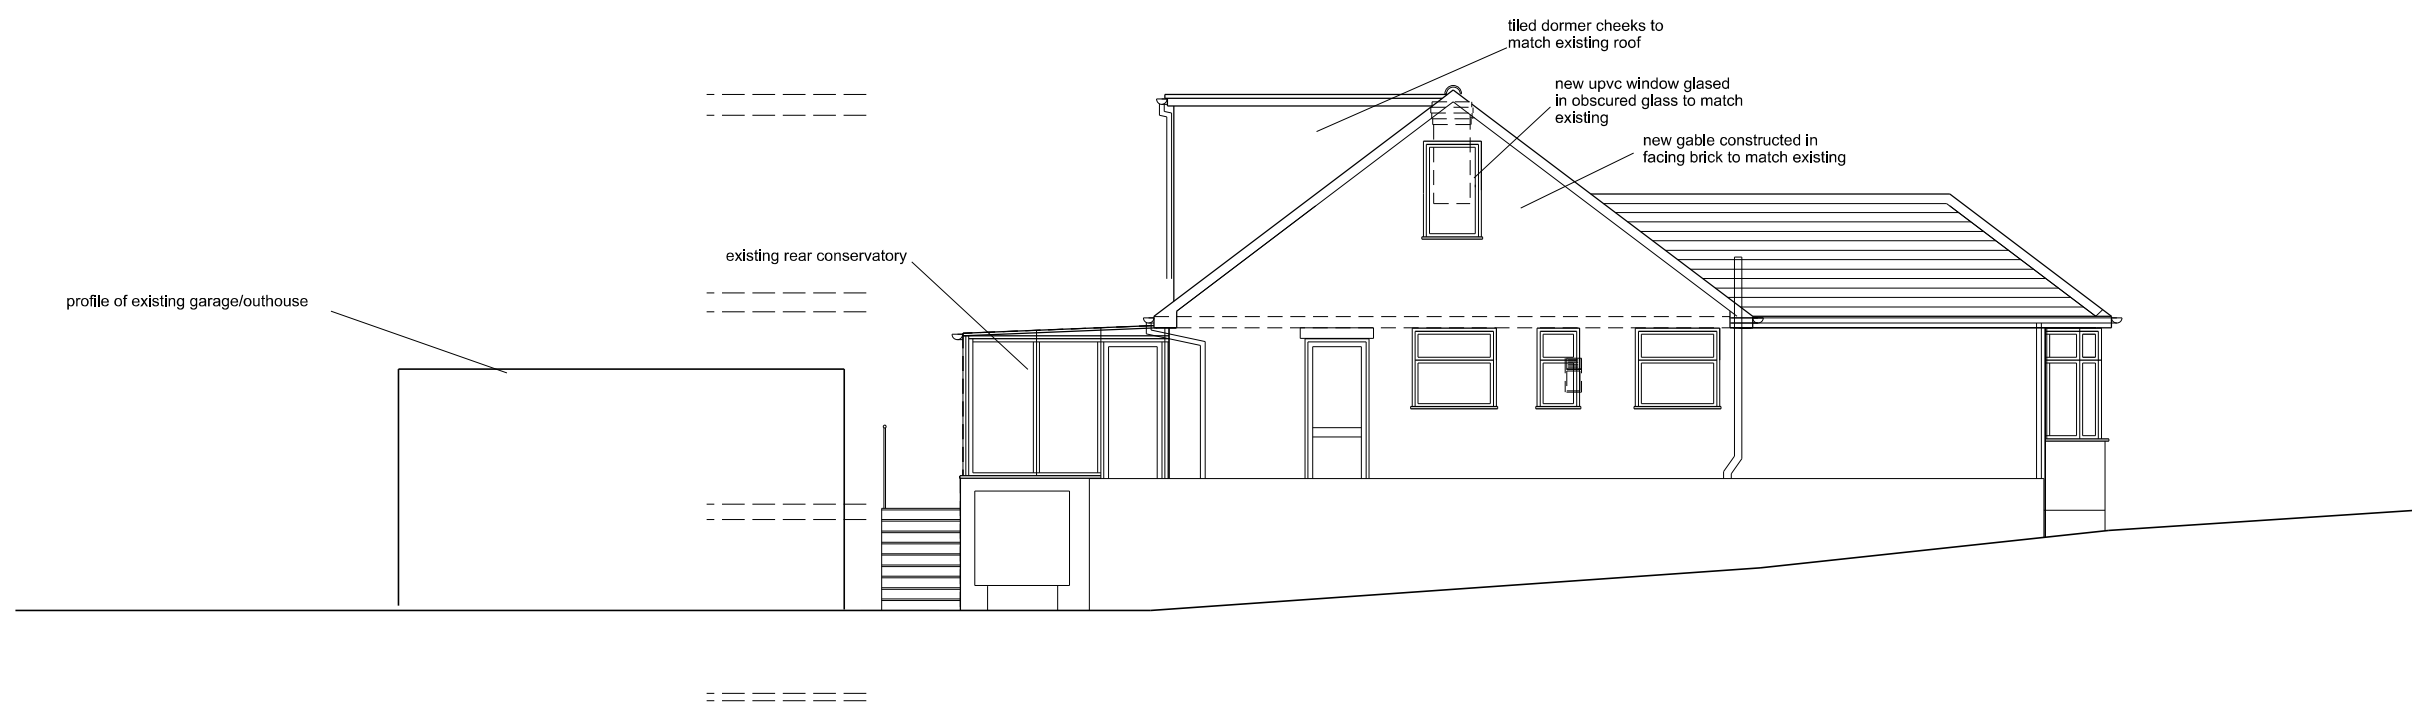

Proposed Side Elevation