


Existing Side Elevation

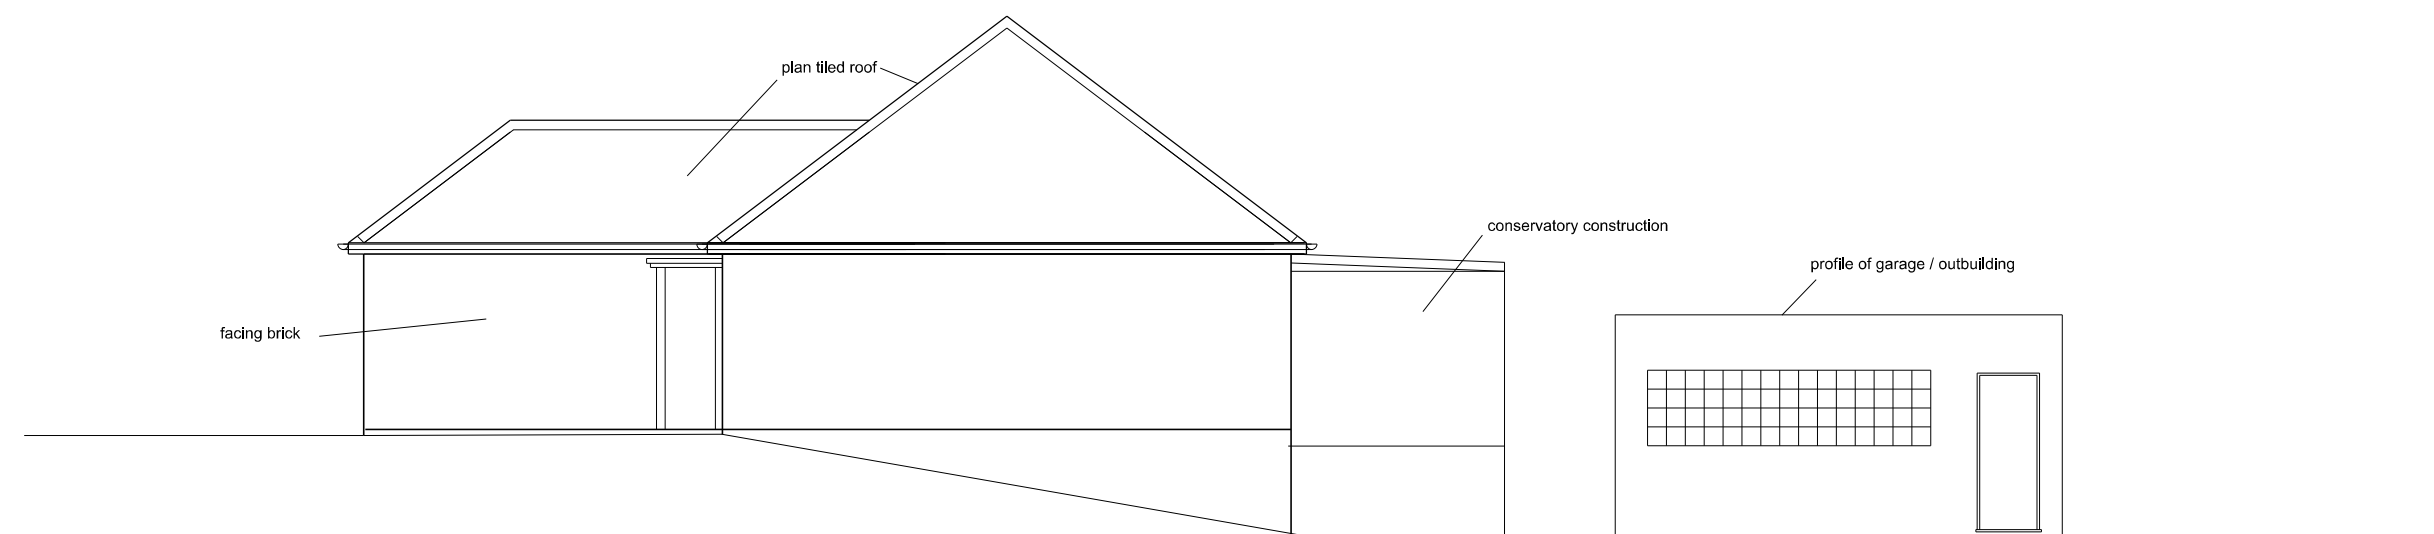

Existing Side Section Elevation

Revision

Project Title
21 Hamilton Road
EN4 9HE

Drawing Title

Existing Side and Section Elevation

Client
Mr Bobby & Fatos Mayll

Scale
1:100@A3

Date
Oct 2021

Drg. No.
0565_98_202

Notes

All dimensions must be checked and NEO Architects are to be informed of any discrepancies prior to construction. This drawing and any of the details therein remain the copyright of NEO Architects.

NEO Architects
105a Park Road
New Barnet
EN4 9QR

Phone +44 (0) 20 33040480
Mobile 07802 237666

michael@neoarchitects.co.uk