


# SOUTH FACING ELEVATION

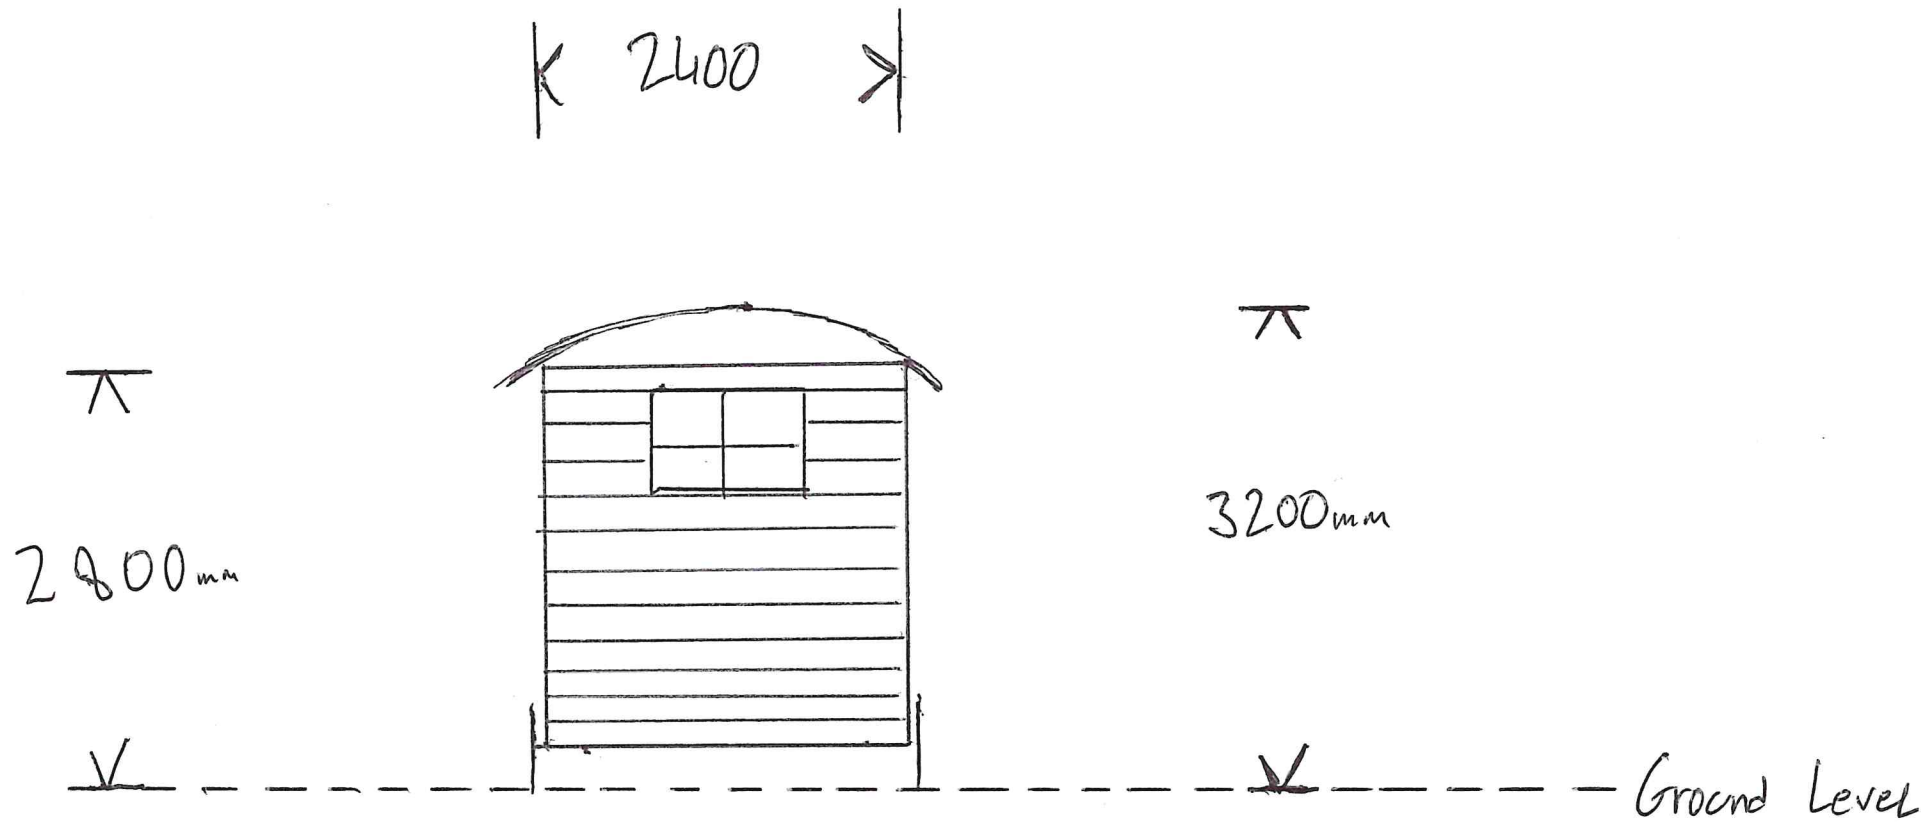

A4

1m 1:50