


NORTH FACING ELEVATION

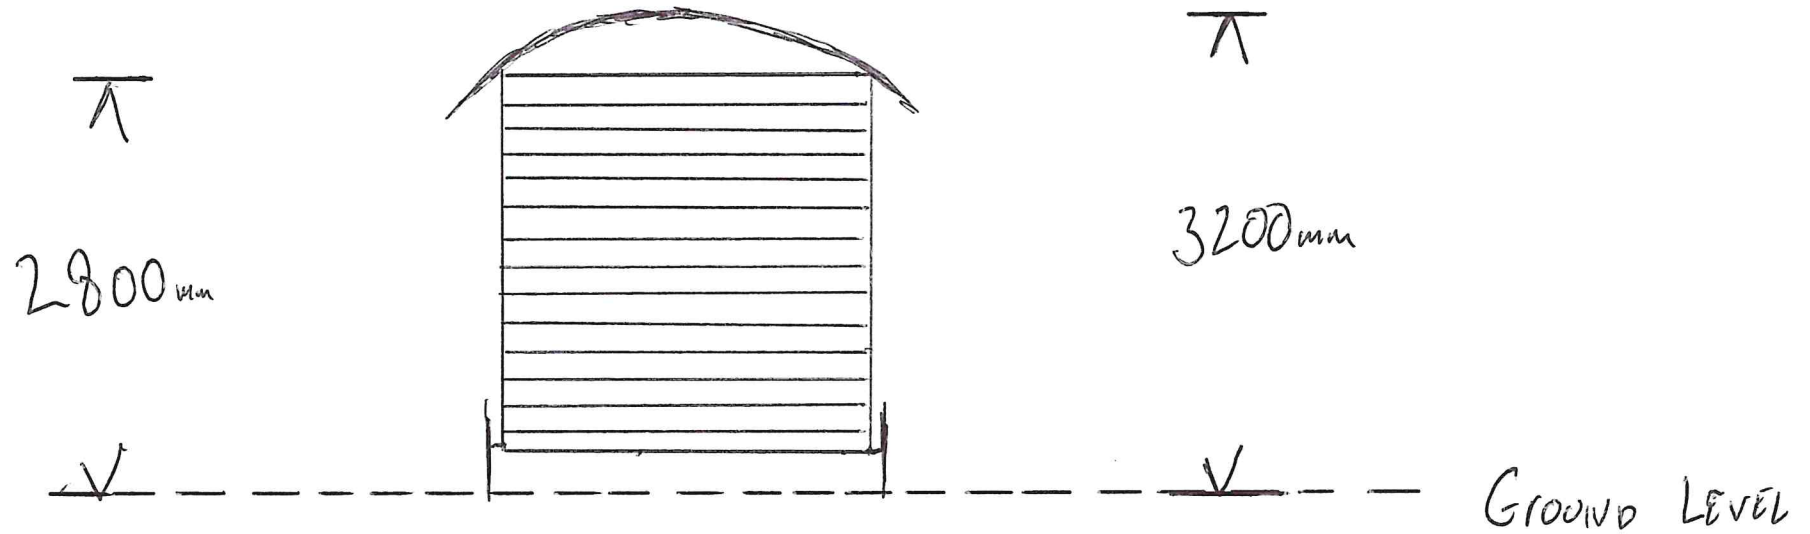

A4