


# EAST FACING ELEVATION

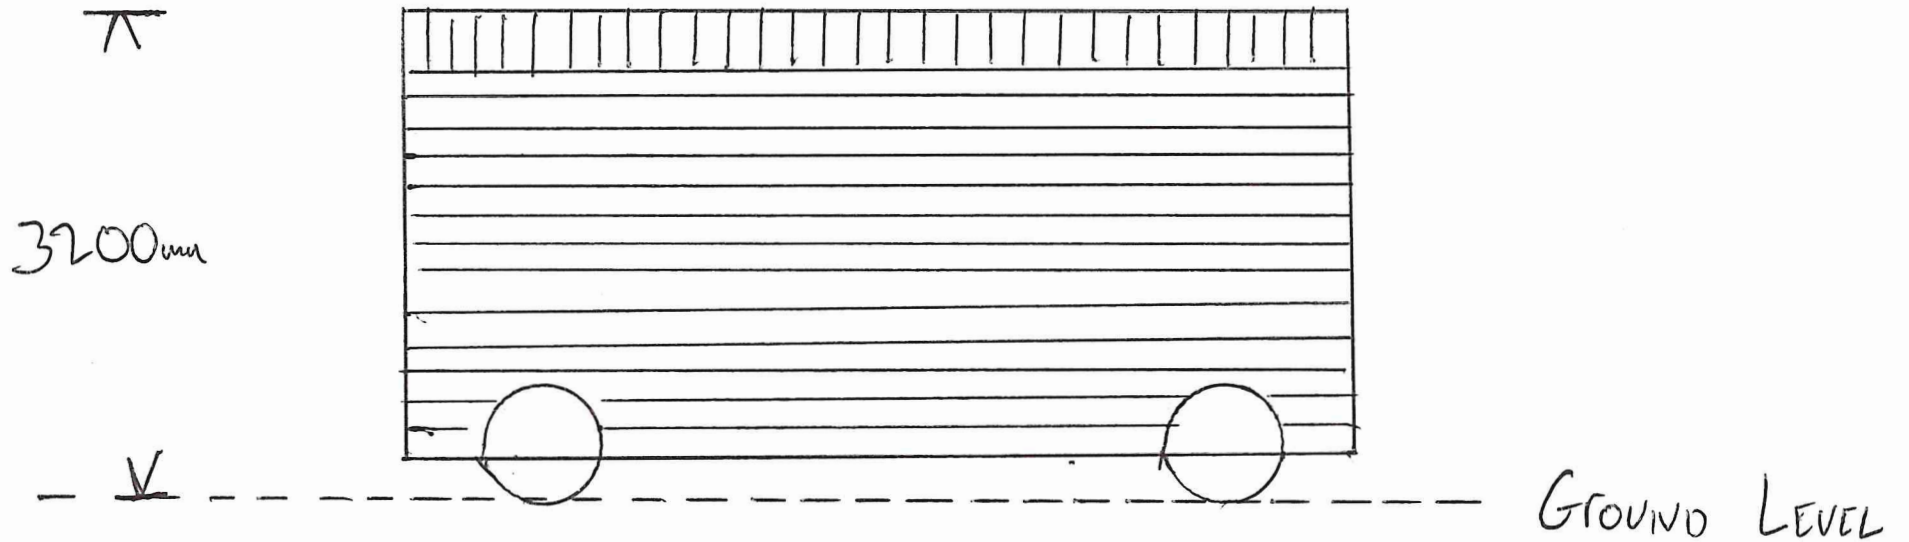

K 6300mm K



A4

1m 1:50