


# Fir Tree Farm Tree Plan

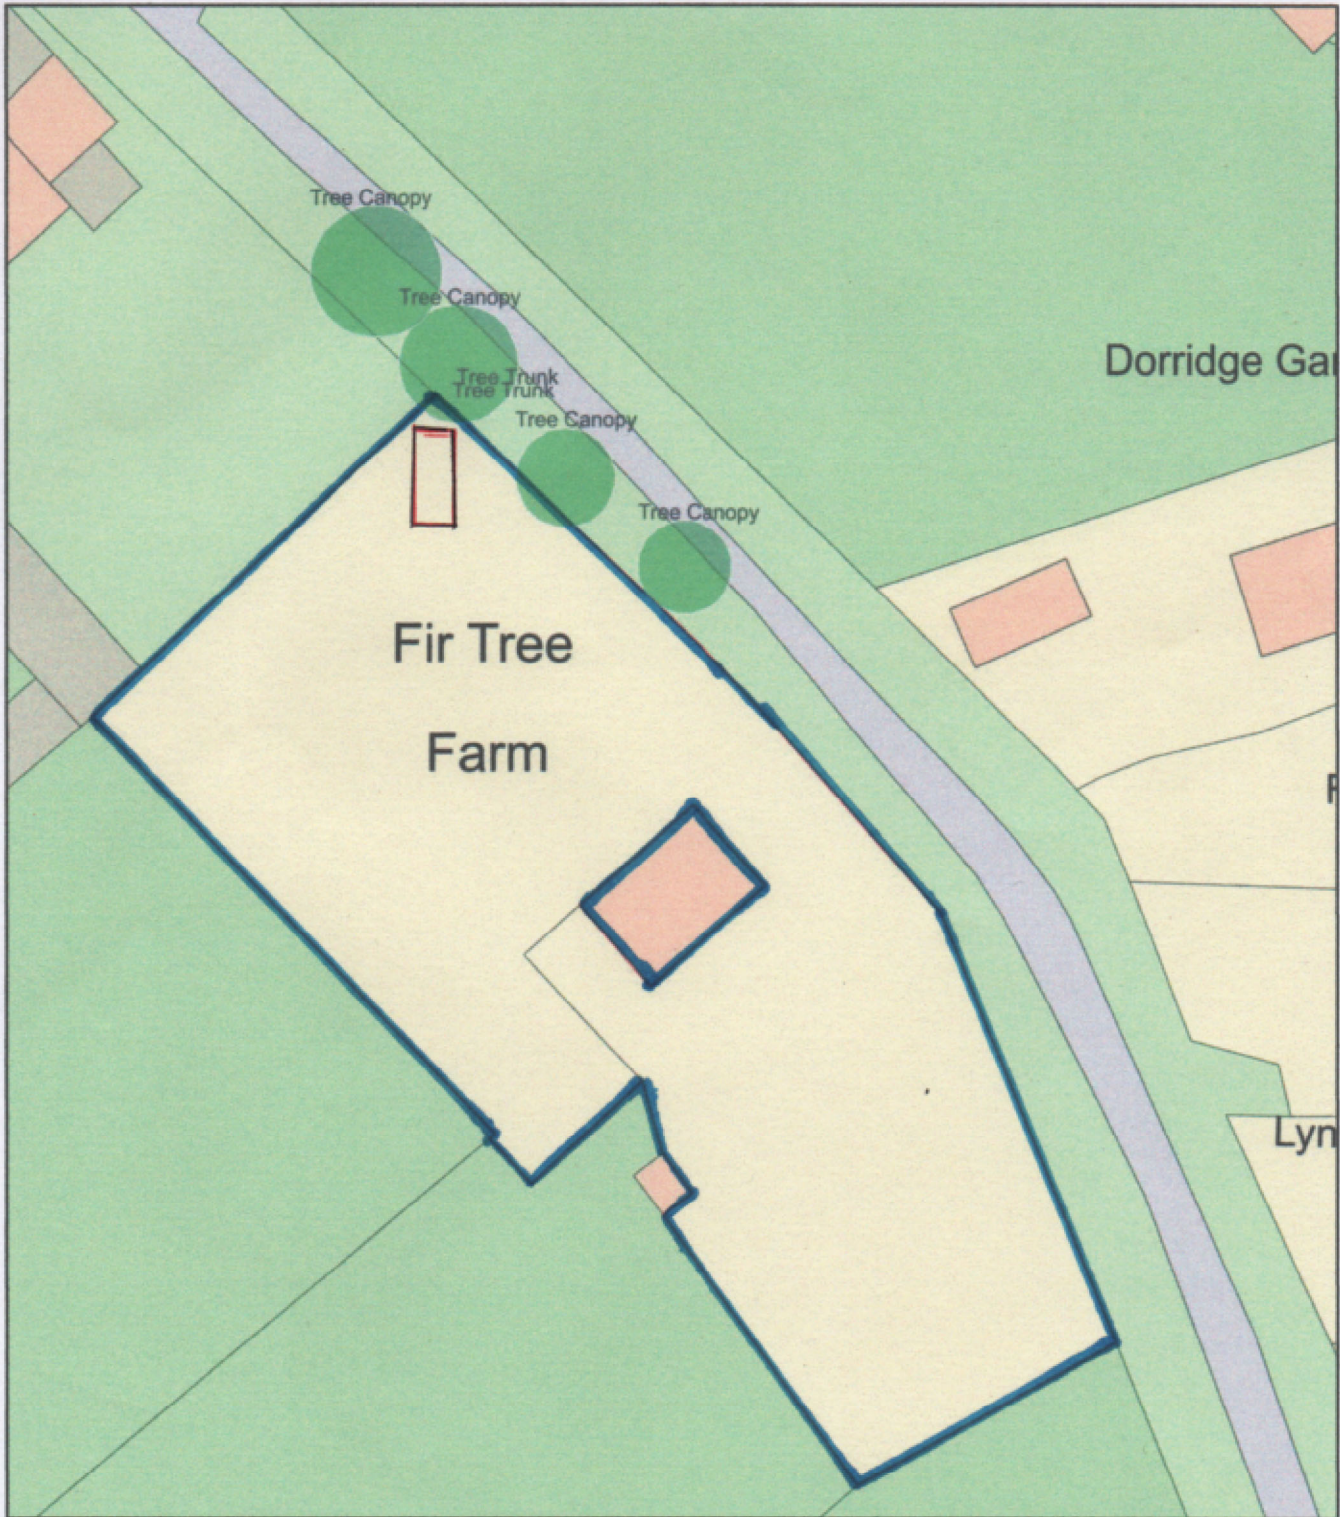

Plan Produced for: Joe Eede  
Date Produced: 16 Oct 2021  
Plan Reference Number: TQRQM21289085510605  
Scale: 1:500 @ A4