


WEST FACING ELEVATION

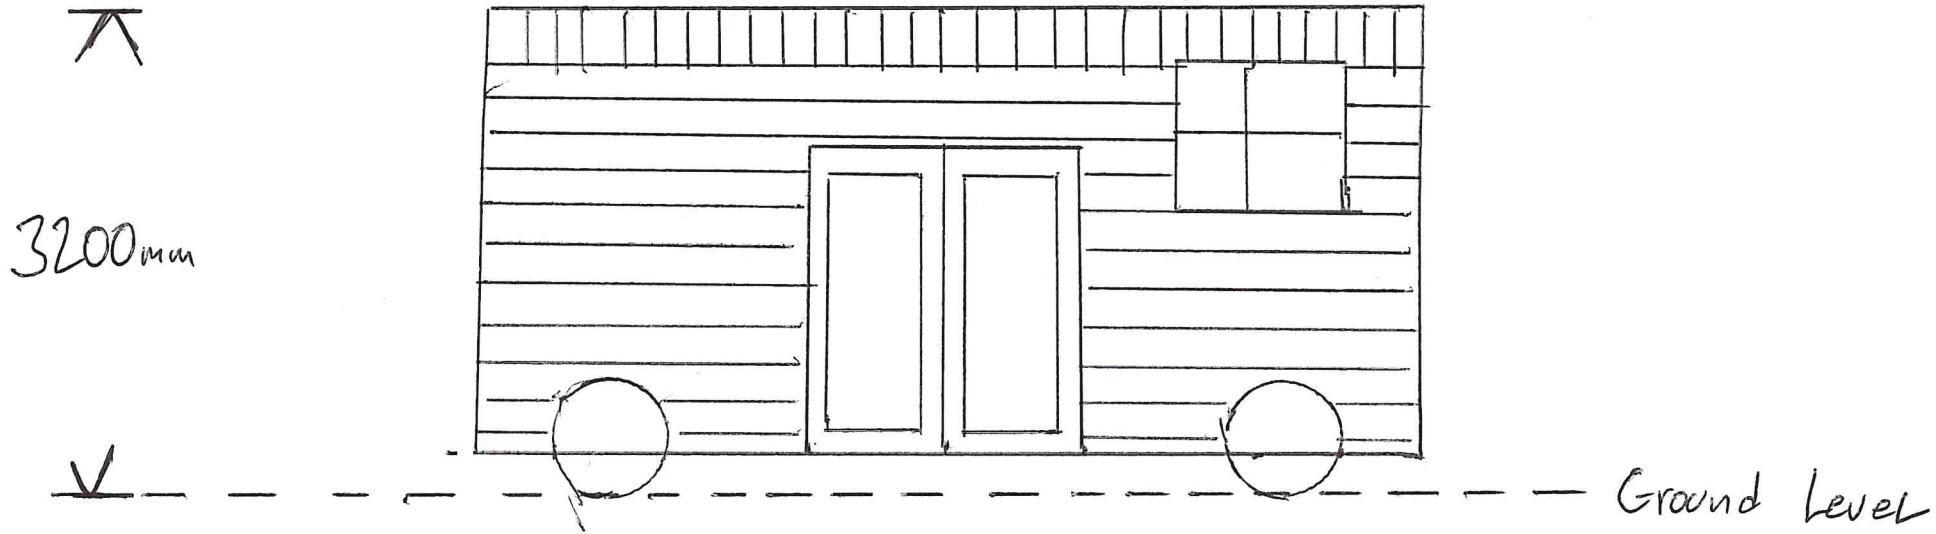

K 6300mm K

K 1800 K



A4

1m 1:50