


HO DOUGLAS RD  
CA 15 35T

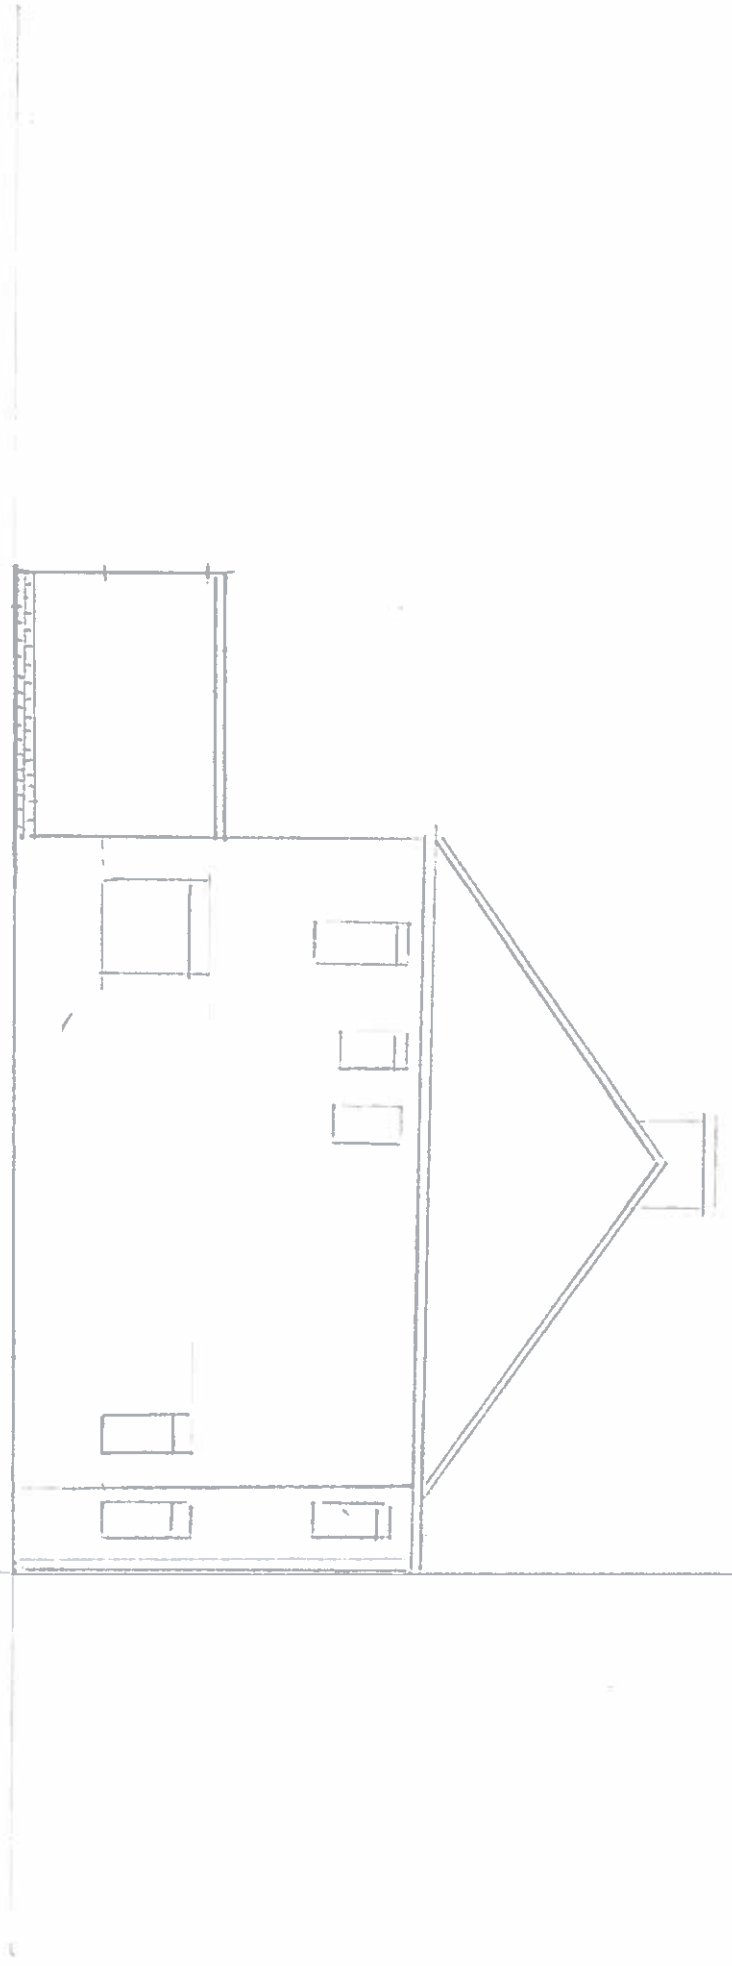

Side Elevation

1:100