




EXISTING ELEVATION C-C (1:50)

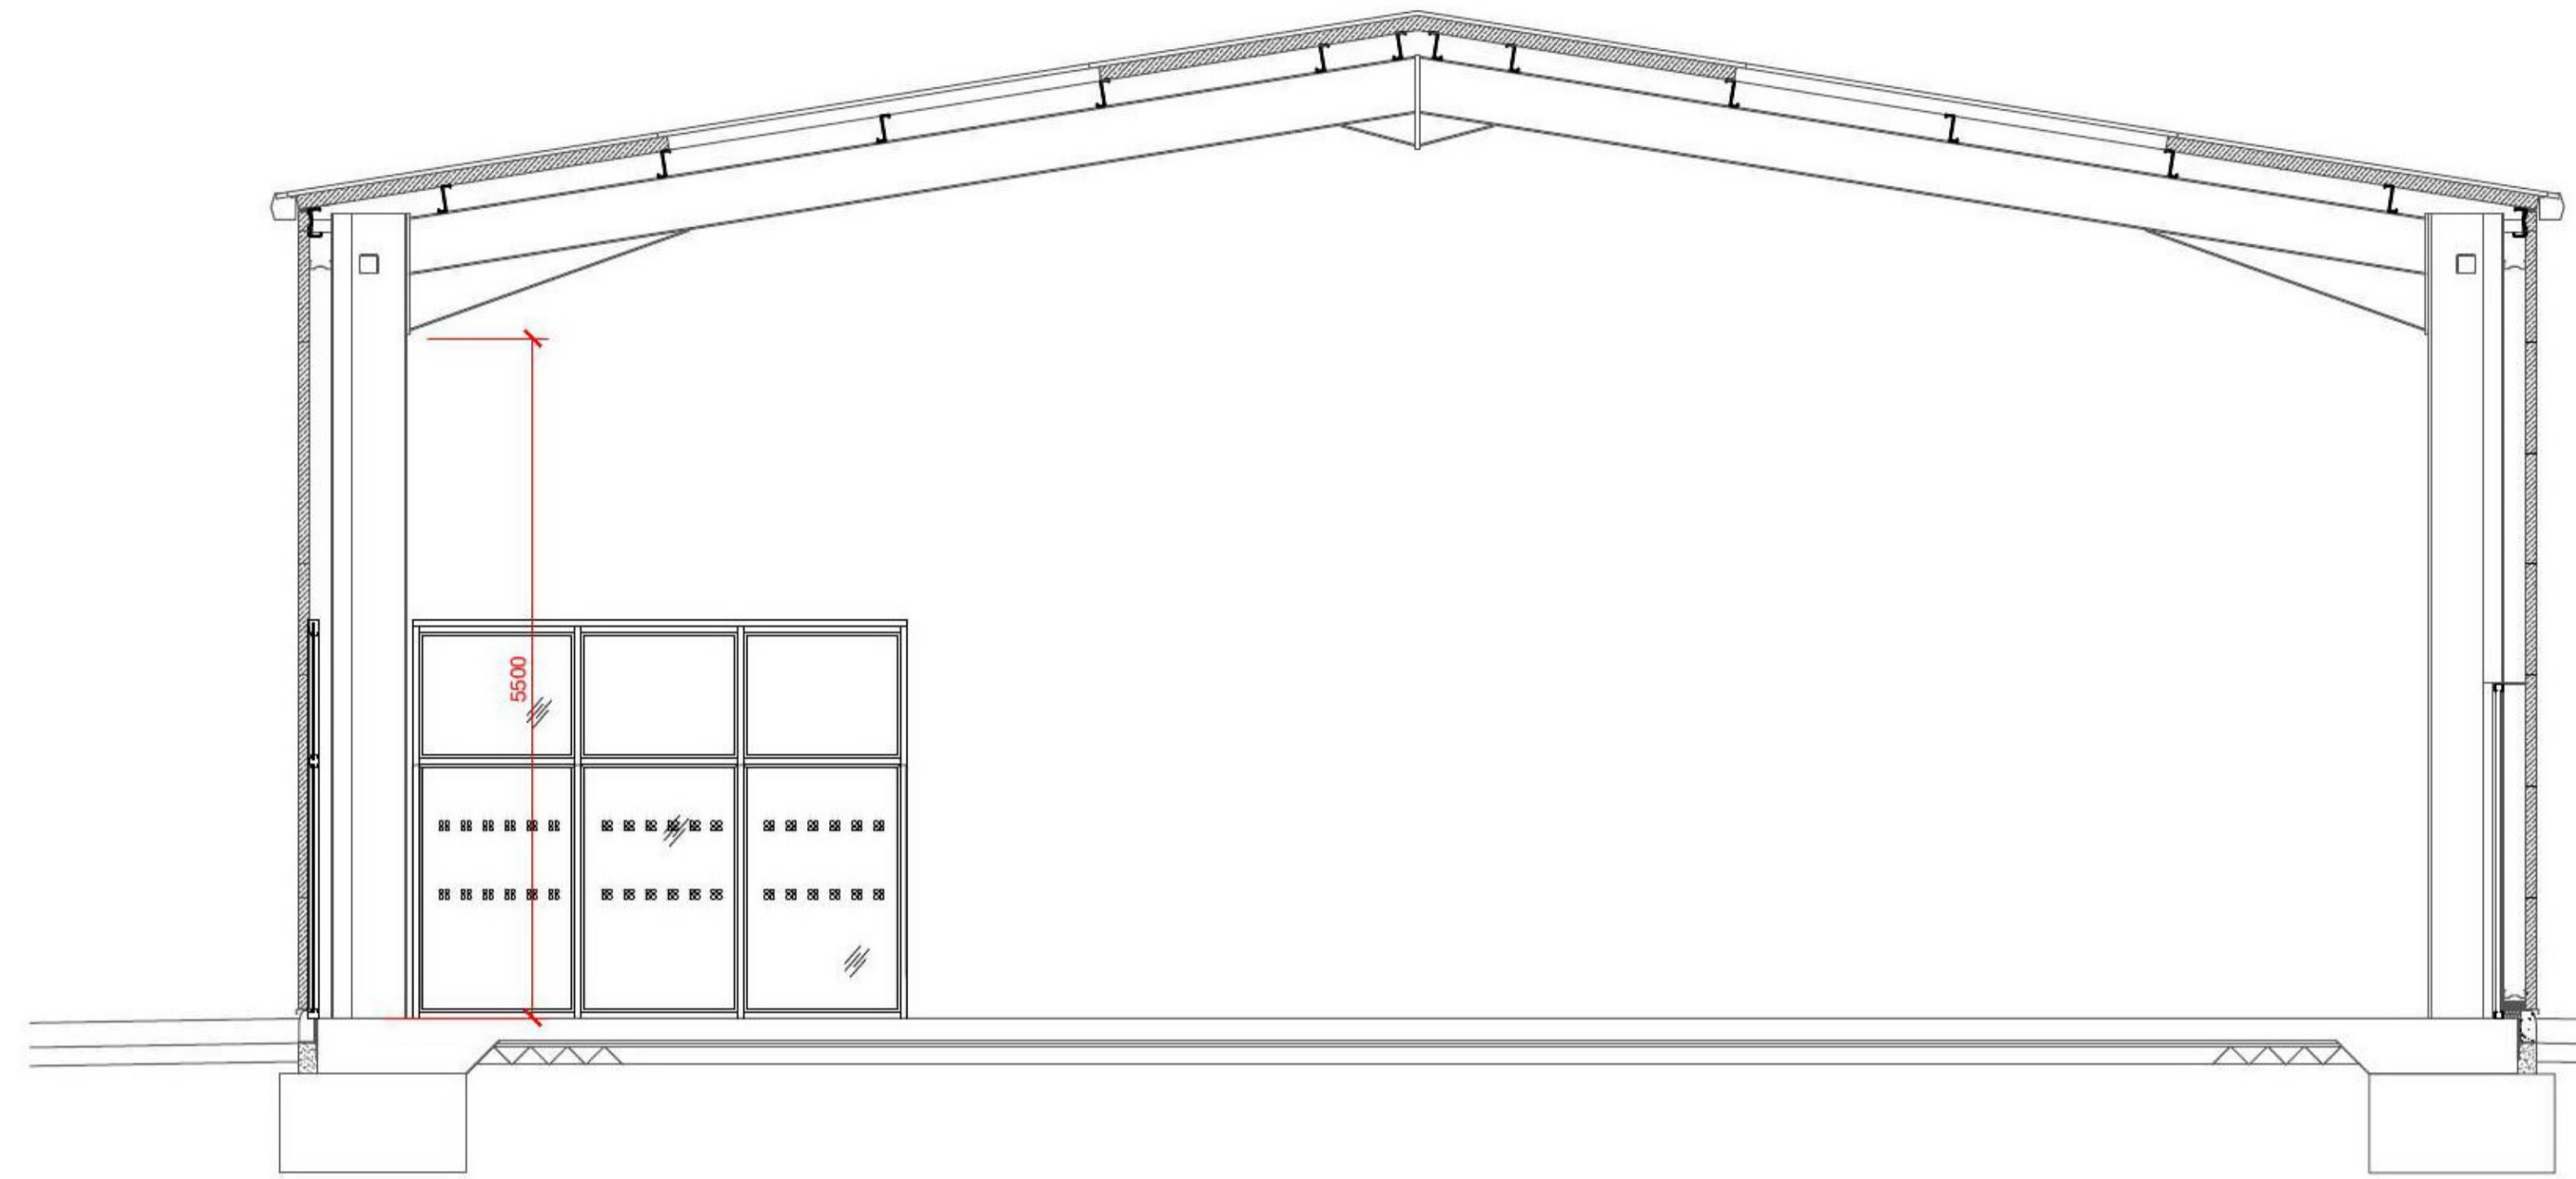

EXISTING ELEVATION D-D (1:50)

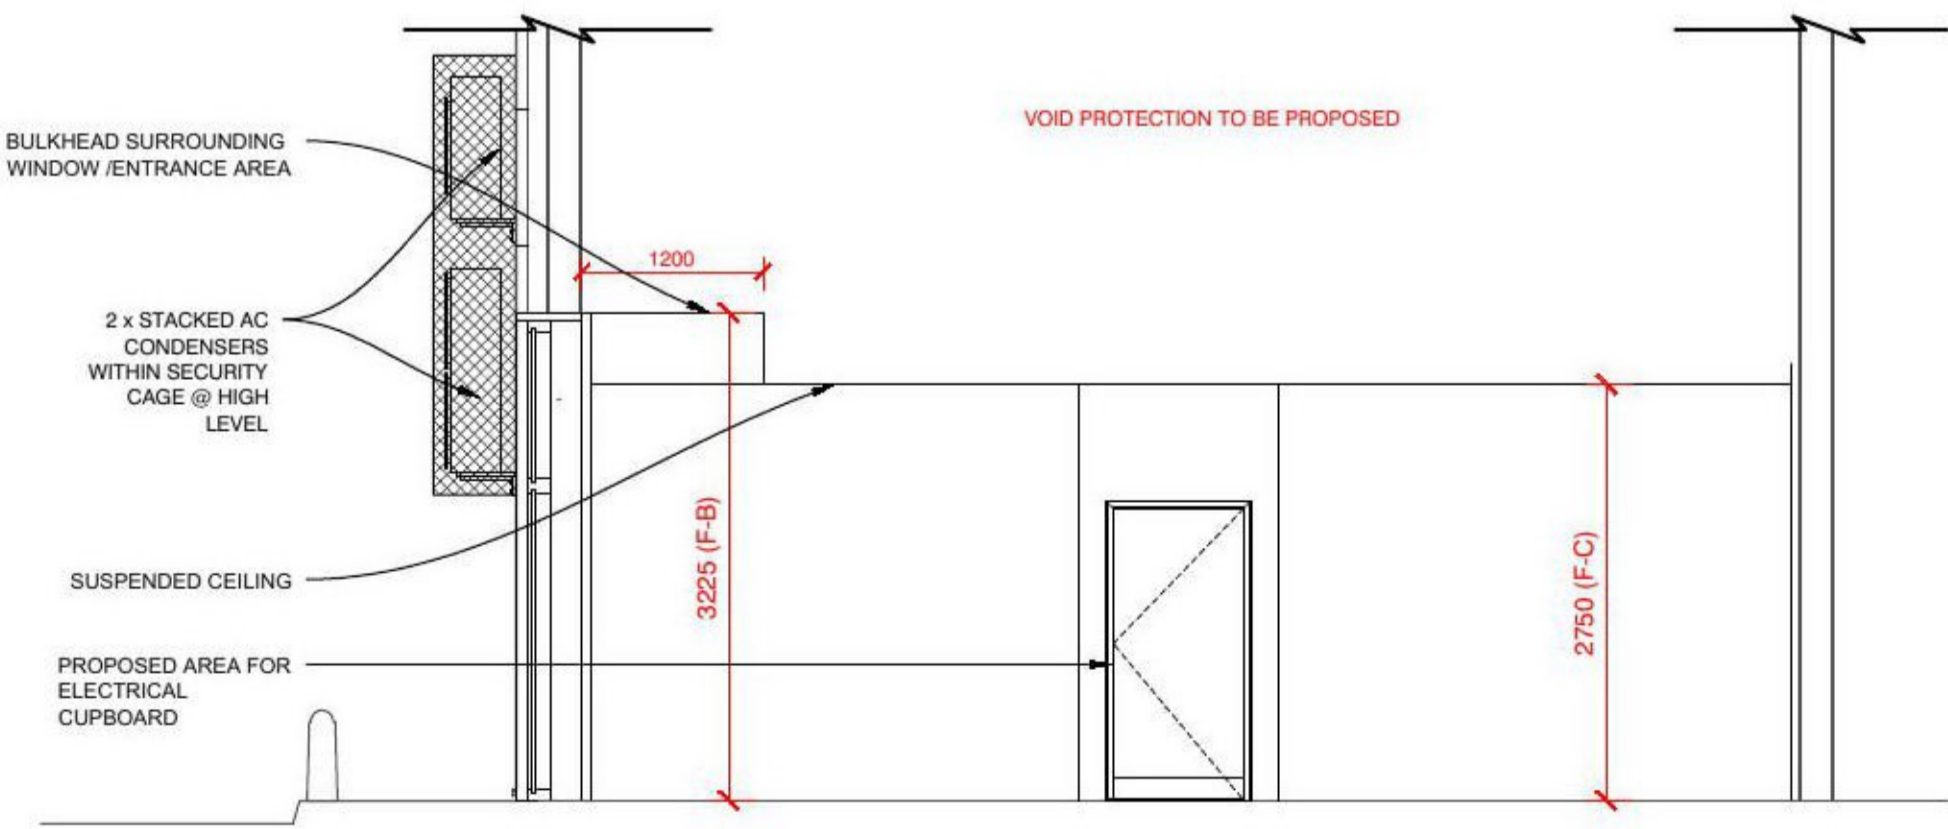

PROPOSED ELEVATION C-C (1:50)

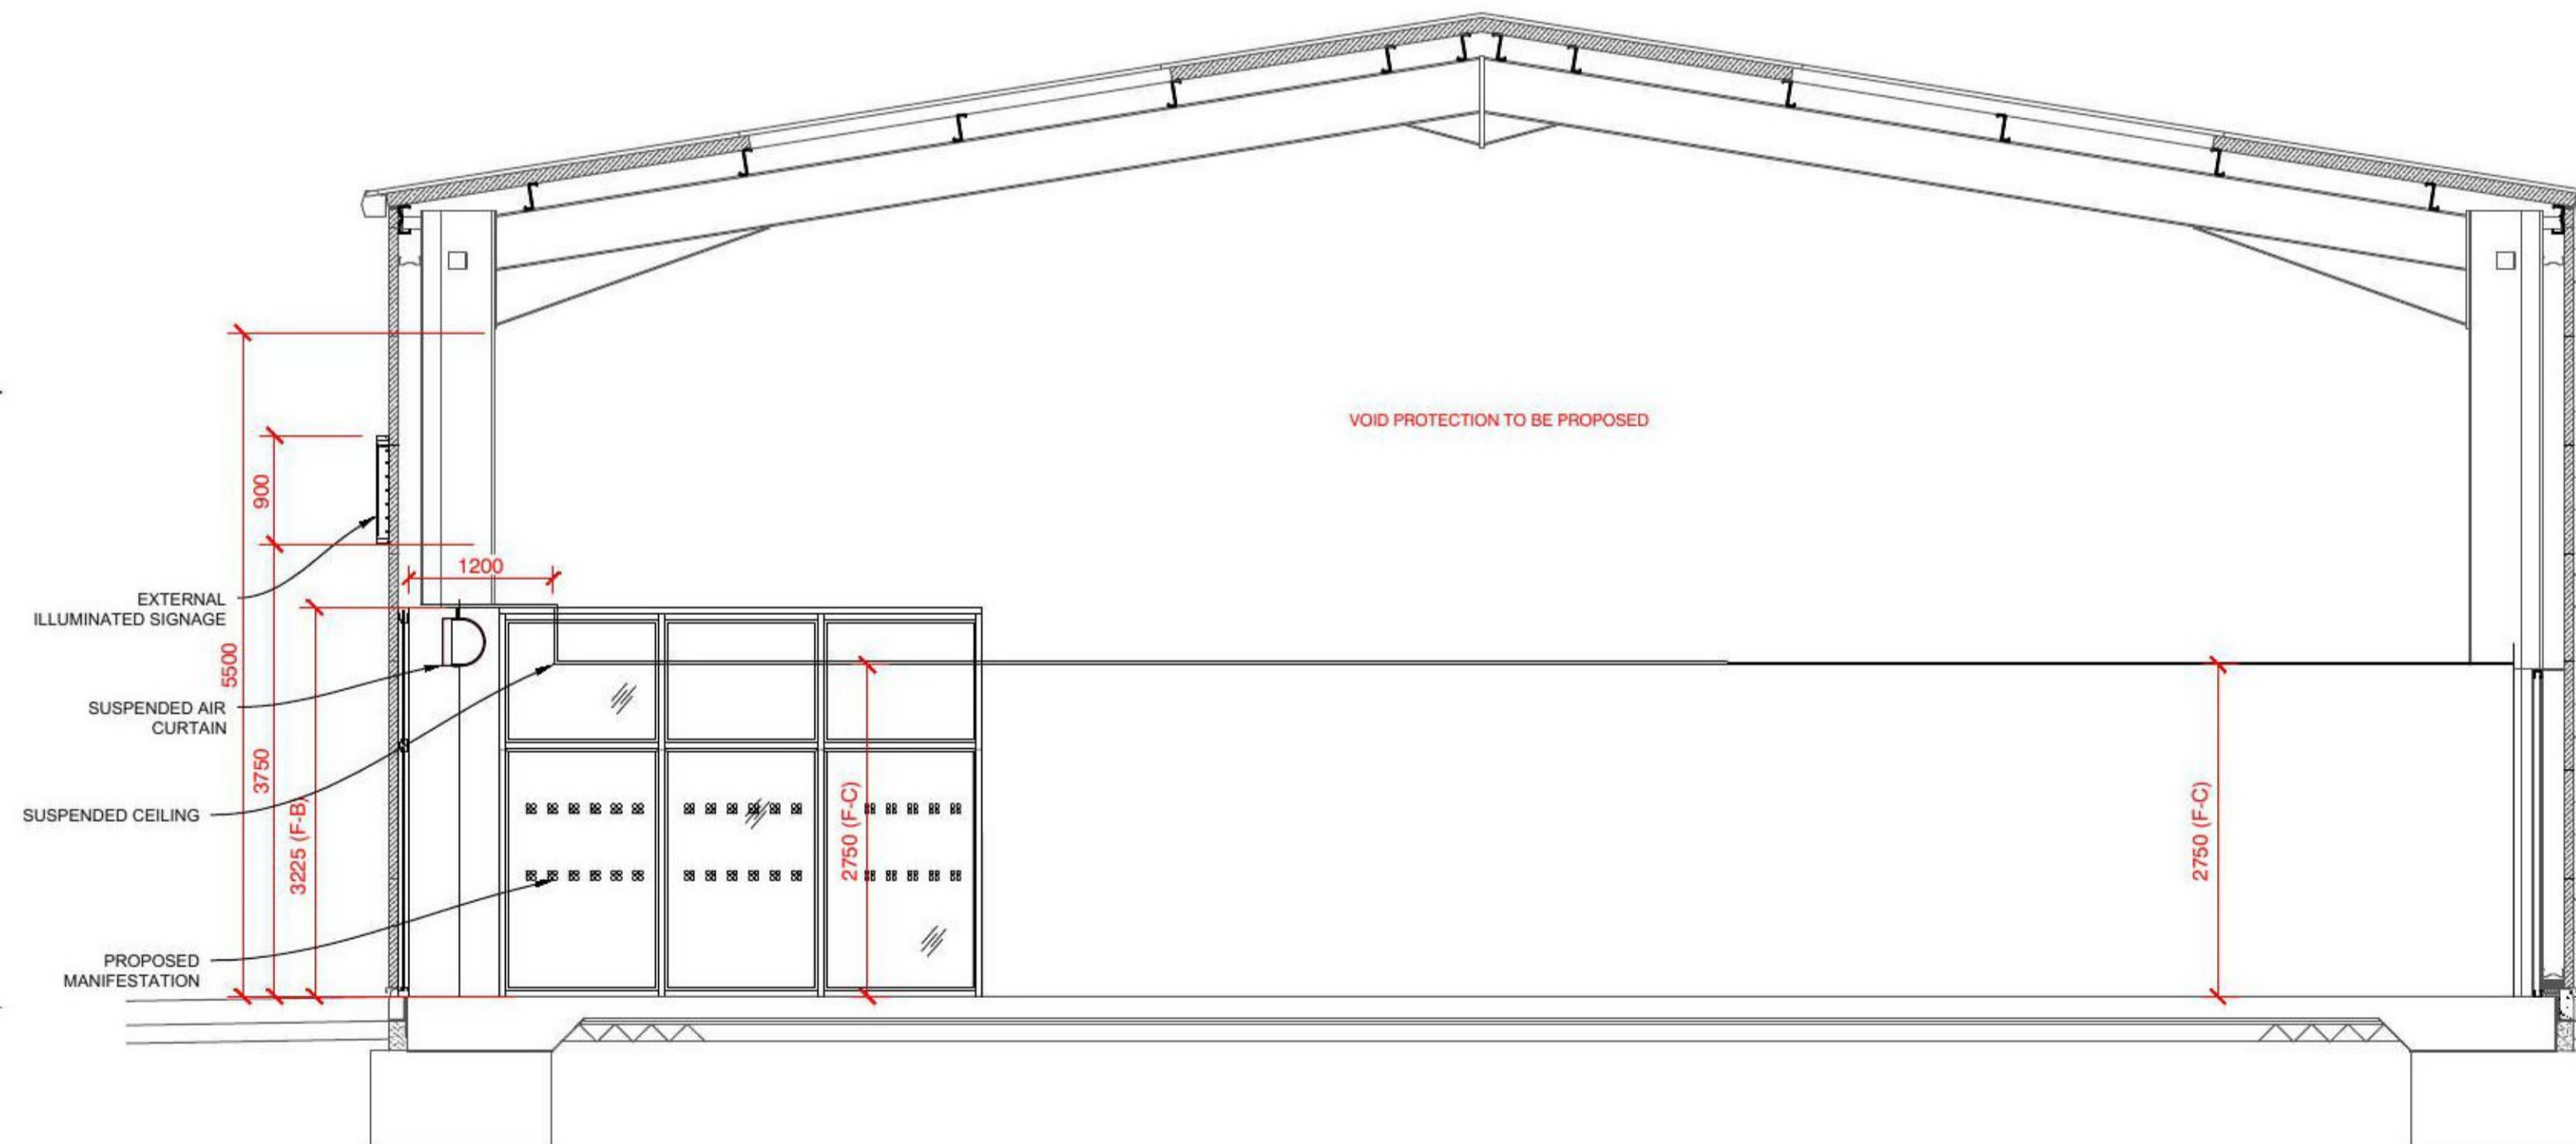

PROPOSED ELEVATION D-D (1:50)

REV	DESCRIPTION	DATE	NAME
GREGGS			
GREGGS Plc (SOUTH EAST) 87 MILLMARSH LANE ENFIELD MIDDLESEX EN3 7XJ			
Shop S Number & Name S5794 Clacton-on-sea, UM Clacton TP, Old Rd			
Title 05 PLANNING			
Site Address Unit M, Proposed Retail and Trade development park, Old Gas Works Site, Old Road, Clacton-on-sea			
Gross Building Area 140 Sq m		Gross Sales Area 66 Sq m	
Drawing No. RSOE/S5794/05			Rev.
Date 30/09/21		Scale 1:50	@ A1
Drawn by GP	Scale Bar		
Issued 30-Sep-21	0 500 1000 1500 2000 2500mm SCALE 1:50		

DO NOT RESCALE THIS DRAWING