



*PROPOSED FRONT ELEVATION*

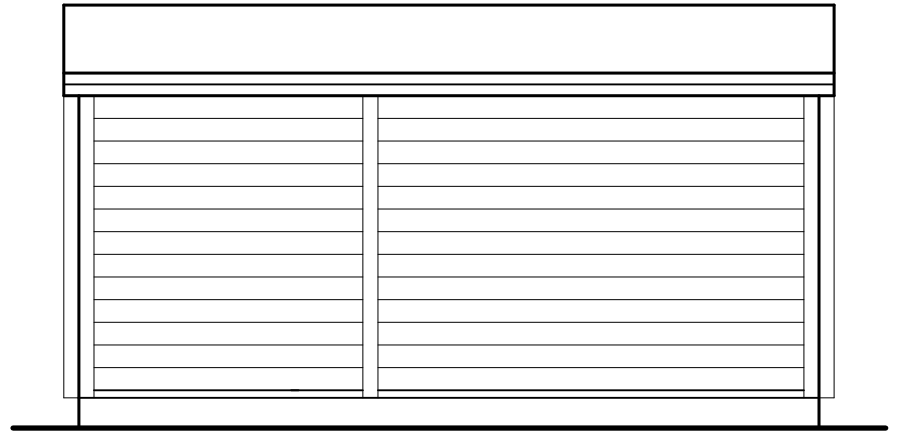


*PROPOSED REAR ELEVATION*

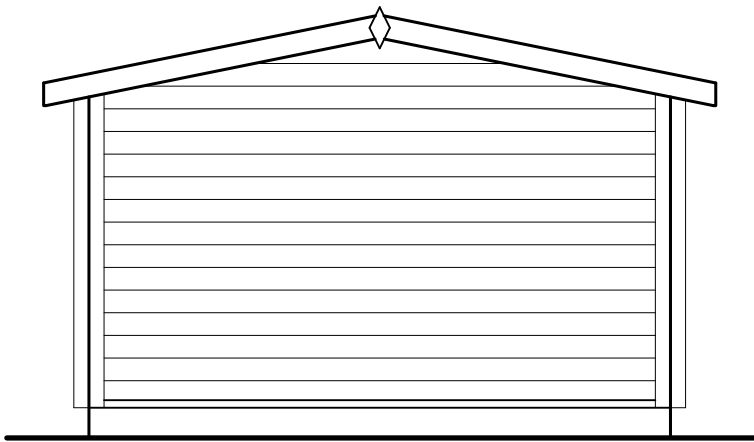


*PROPOSED SIDE ELEVATION*

*FINISHES*  
*ROOF - FELT*  
*WALLS - TIMBER FRAME*  
*WITH SHIPLAP BOARDING.*

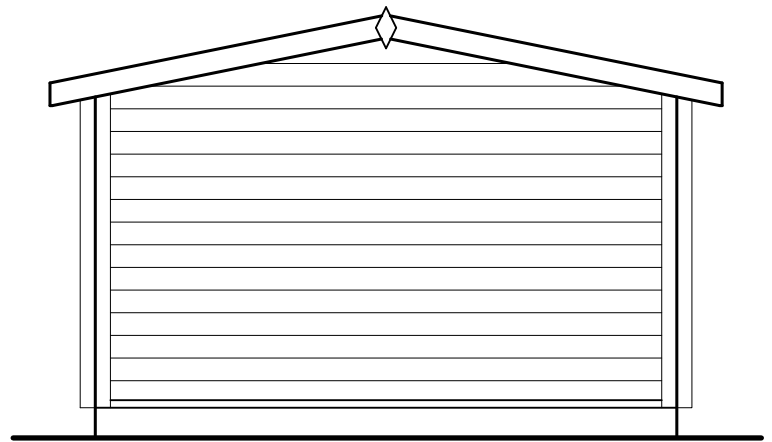

*PROPOSED SIDE ELEVATION*

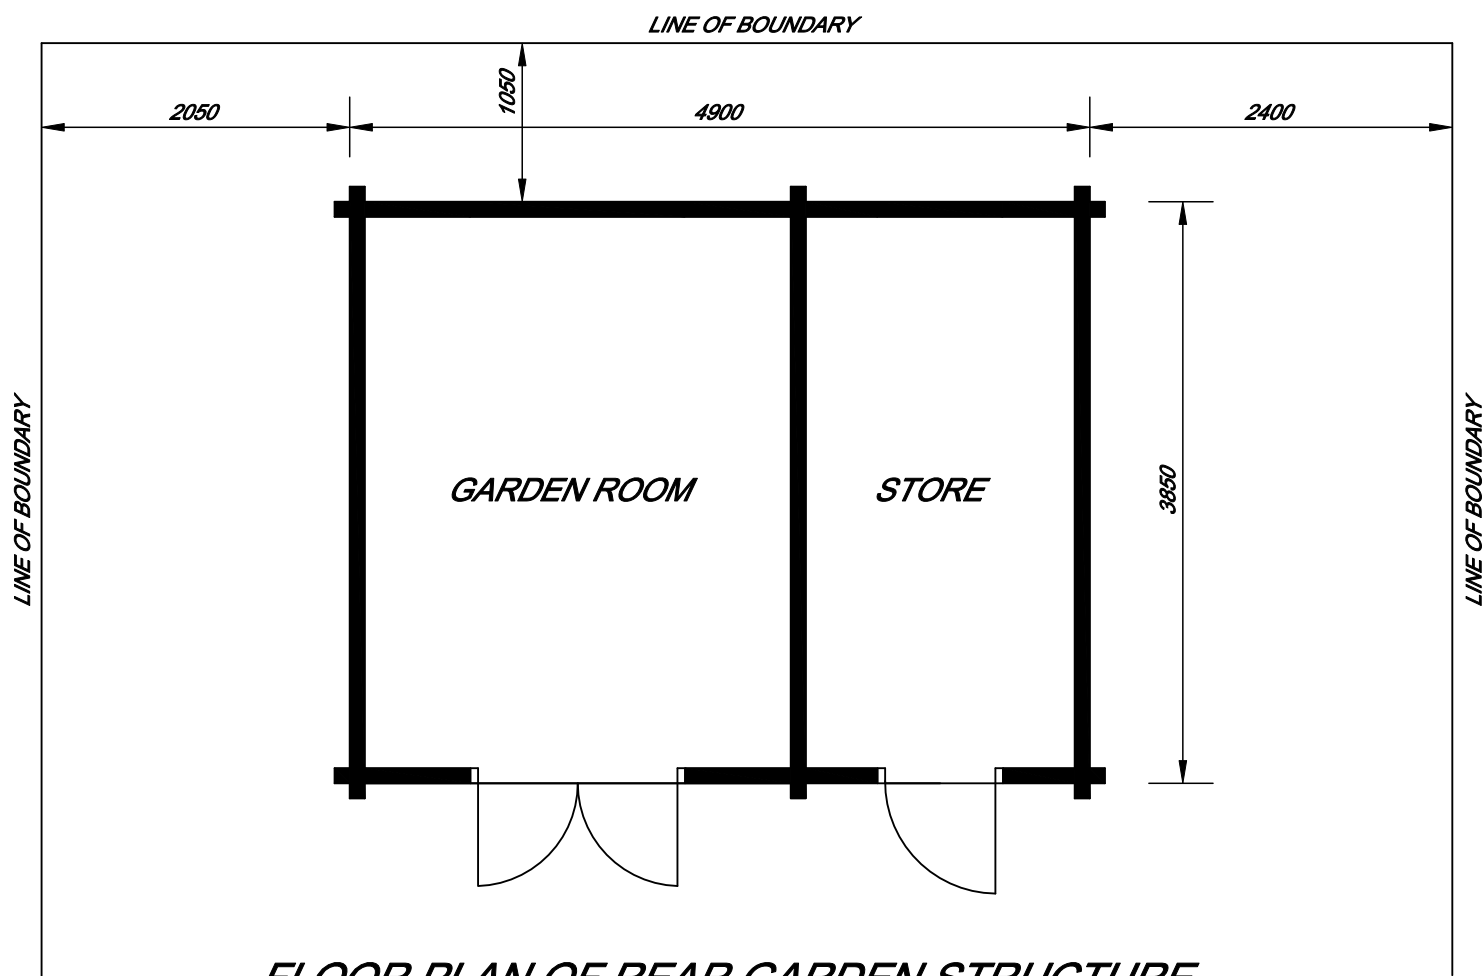

*FLOOR PLAN OF REAR GARDEN STRUCTURE*

