


Manse Parade

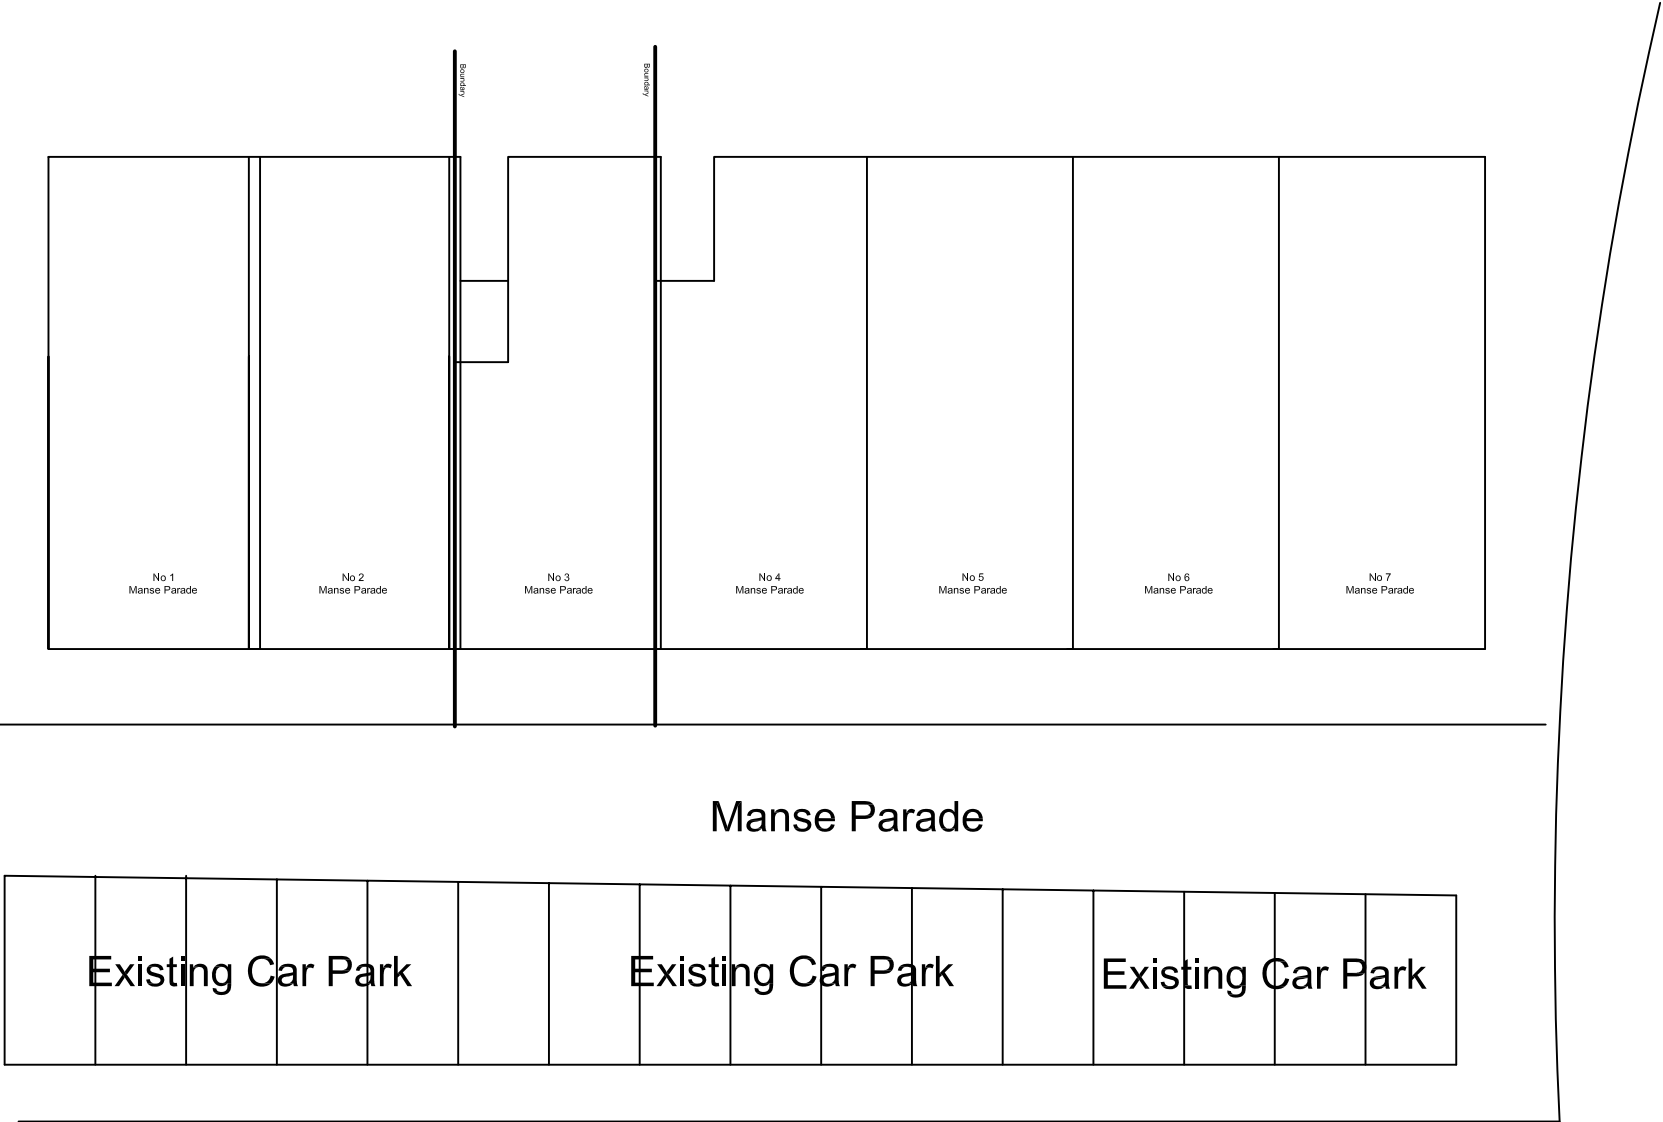

Manse Parade

Existing Car Park

Existing Car Park

Existing Car Park

B2173 London Road

Existing & Proposed Layout
(no changes externally)

100mm WHEN PLOTTED TO SCALE

Job	Station Fish Bar 3, Manse Parade			Job No	3/BR8 8DA		
Client	Mr Thiruchelvam Ravichandran			Drawing No	008	Revision	Check
TITLE	Existing & Proposed Layout incl Car Parking			Drawn	ST25/10/2021	Scale	Drg Size
						1:200	A3