


Notes:

Do Not Scale. Use only figured dimensions.  
All dimensions to be checked on site prior to construction.  
Any discrepancies to be notified to the architect.

Key:



Electric Vehicle Charging Point

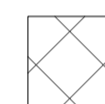

Paving




Resin Bonded Gravel



Grass / Planting




Existing Building Outline

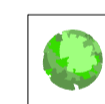

Existing Chamillia Tree




Bird Box

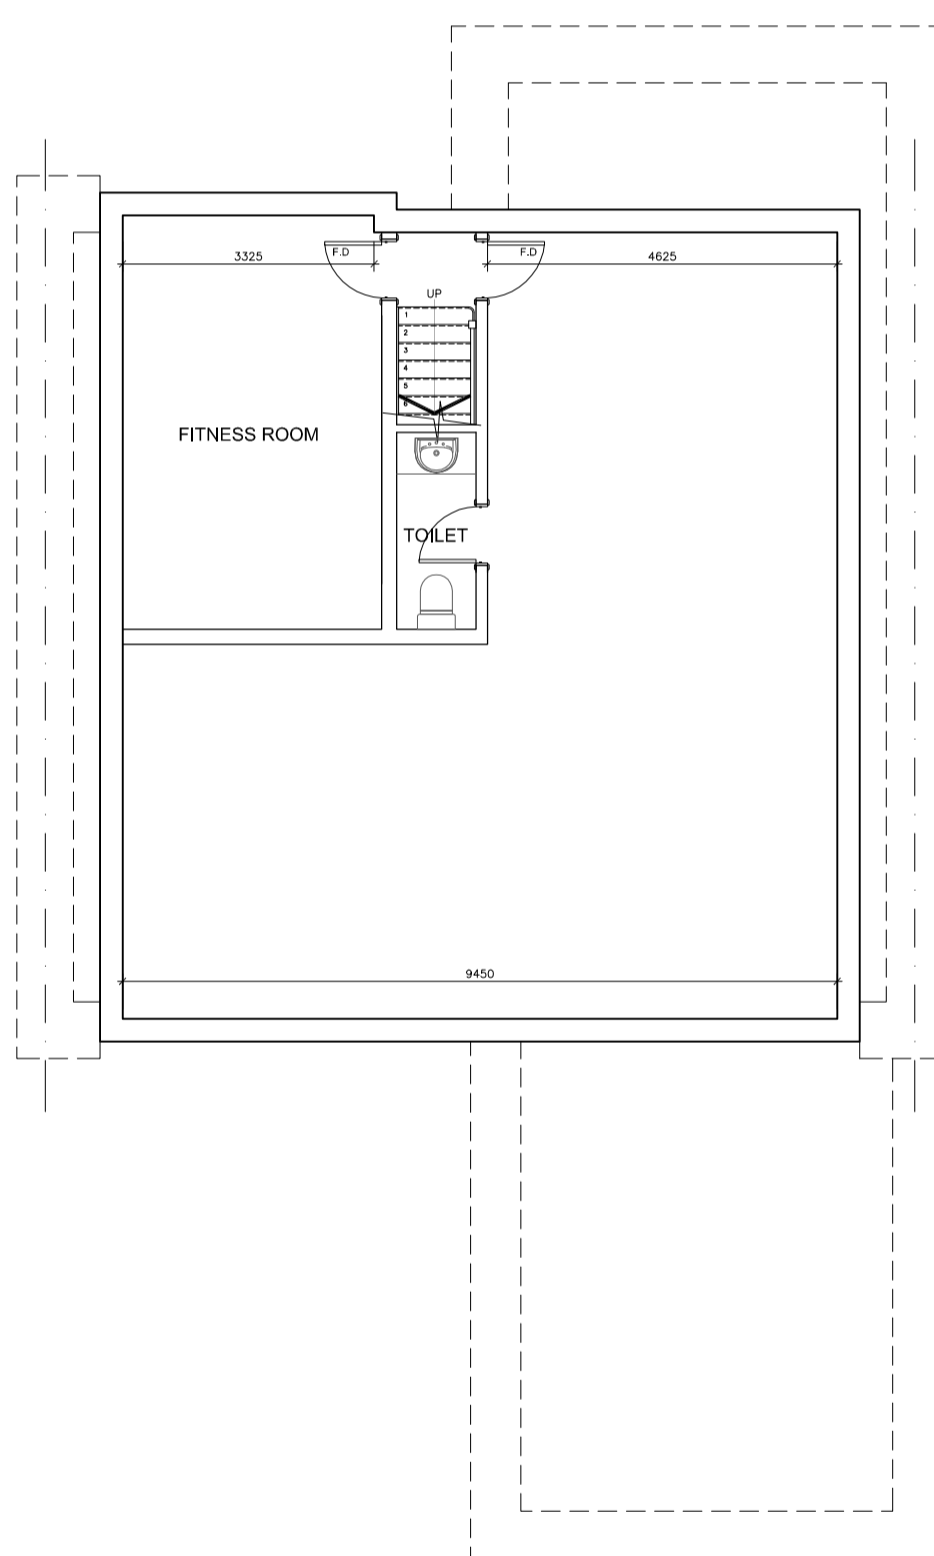

**BASEMENT**

Area - 99 sq/m / 1065 sq/ft

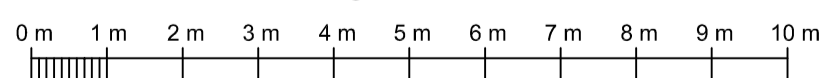

1:100 SCALE

PLANNING

| Rev | Date | Comments |
|-----|------|----------|
|-----|------|----------|

Client  
Mr & Mrs Dick

Project  
Worsley  
Badgers Road  
Badgers Mount  
TN14 7AZ

Title  
Proposed Full Basement Plan

| Project No. | Date         |
|-------------|--------------|
| 4432        | October 2021 |

| Drawing No. | Revision |
|-------------|----------|
| PD-03       |          |

| Scale      | Drawn | Check |
|------------|-------|-------|
| 1:100 @ A2 | MB    |       |