


SITE-LOCATION PLAN SCALE 1:1250 @A3

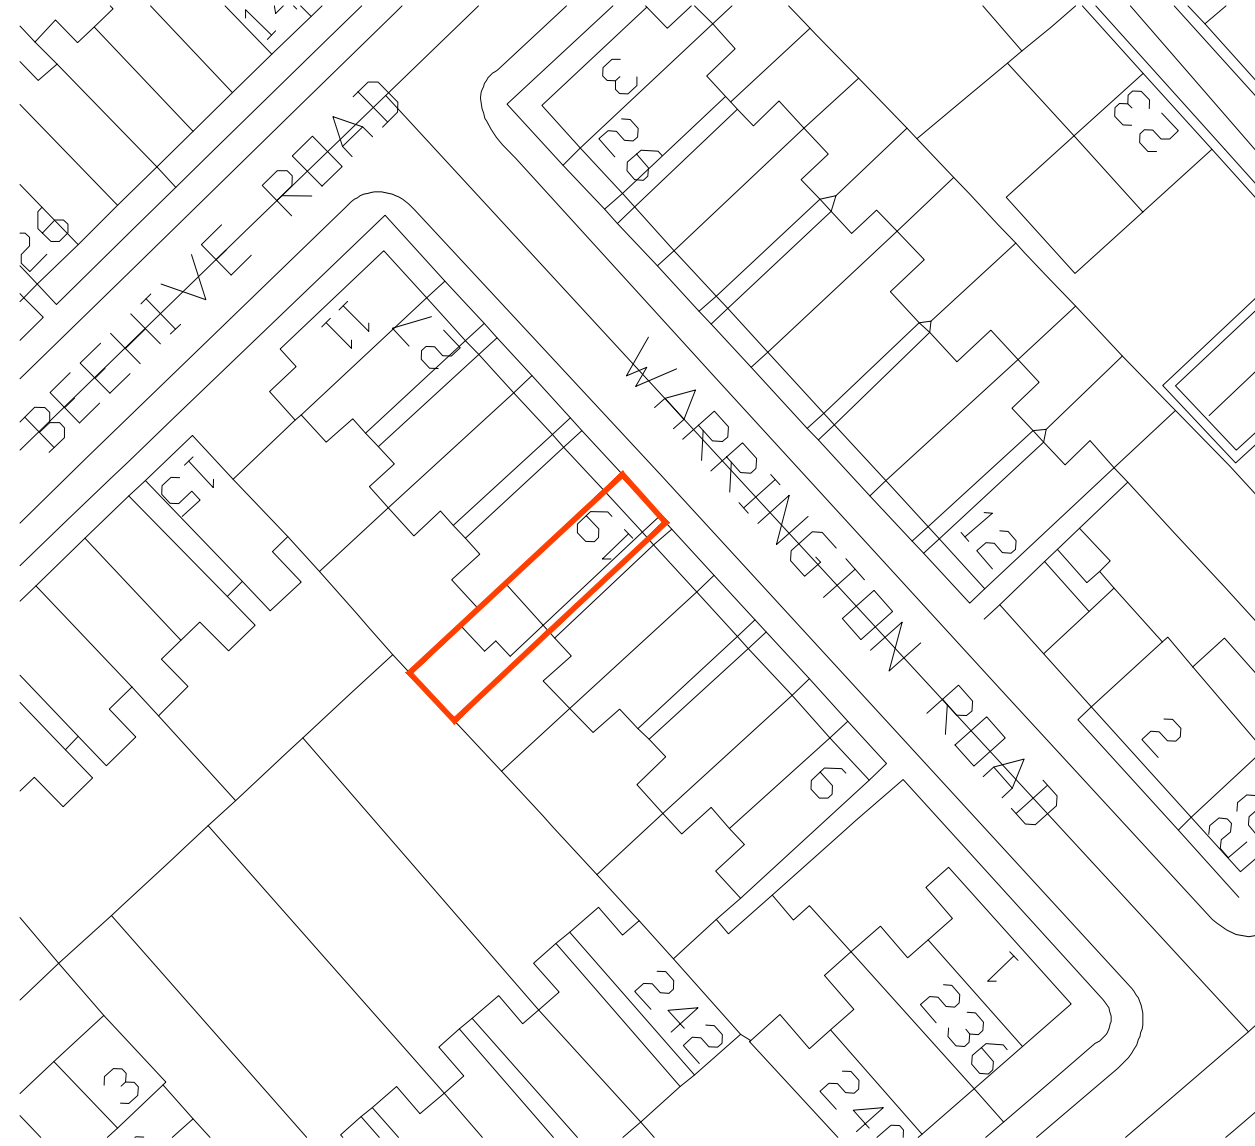

SITE-LOCATION PLAN SCALE 1:500 @A3

client **MR T SINGH** Revision - date drawn **01/06/2021** Drawn By **AMA**

project **19 WARRINGTON ROAD,
SHEFFIELD S10 1EN**

Comments **FIRST ISSUE**

title **SITE-LOCATION PLAN**

SPACE
studio



18 Mylor Road
Sheffield
S11 7PF

drawing no **A21-135-01** revision -

scale **1:1250/5000@A3** date drawn **01/06/2021**

Telephone +44 (0) 114 263 1762