



MATERIALS


- 1 - PEBBLE DASH RENDERED WALLS
- 2 - SMOOTH RENDERED PLINTH
- 3 - DOUBLE GLAZED DARK BROWN HARDWOOD WINDOWS FRAMES
- 4 - CONCRETE ROOF TILES
- 5 - BLACK UPVC RAINWATER GOODS
- 6 - BLACK PAINTED TIMBER EAVES + BARGE BOARD
- 7 - BROWN HARDWOOD ENTRANCE DOOR

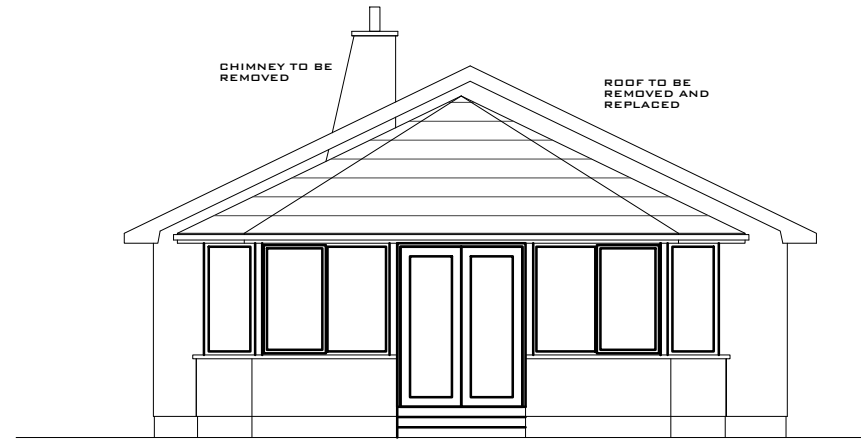


EXISTING SIDE ELEVATION

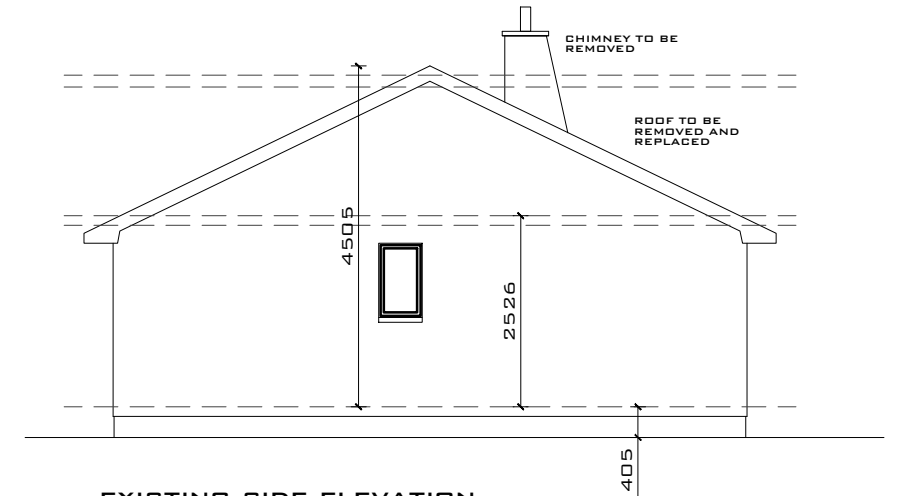


EXISTING SIDE ELEVATION

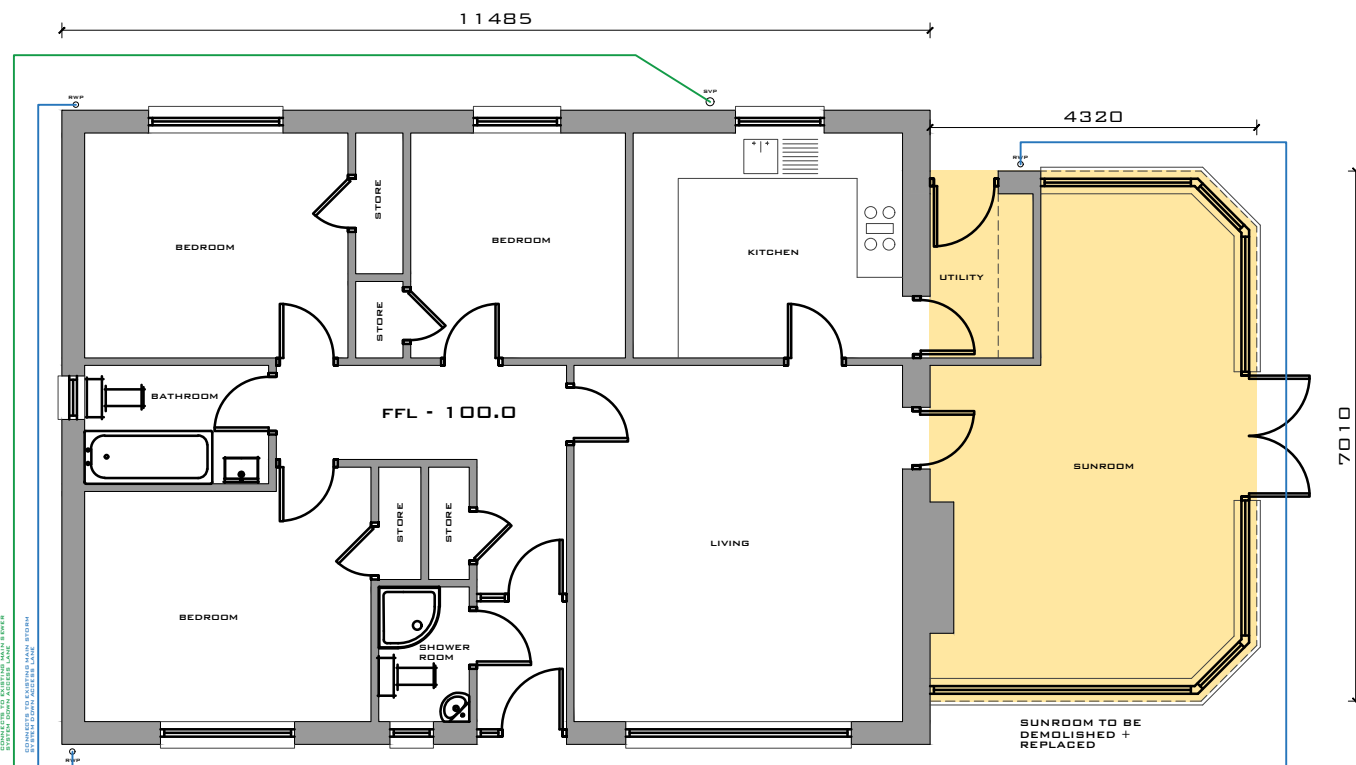

EXISTING GROUND FLOOR PLAN

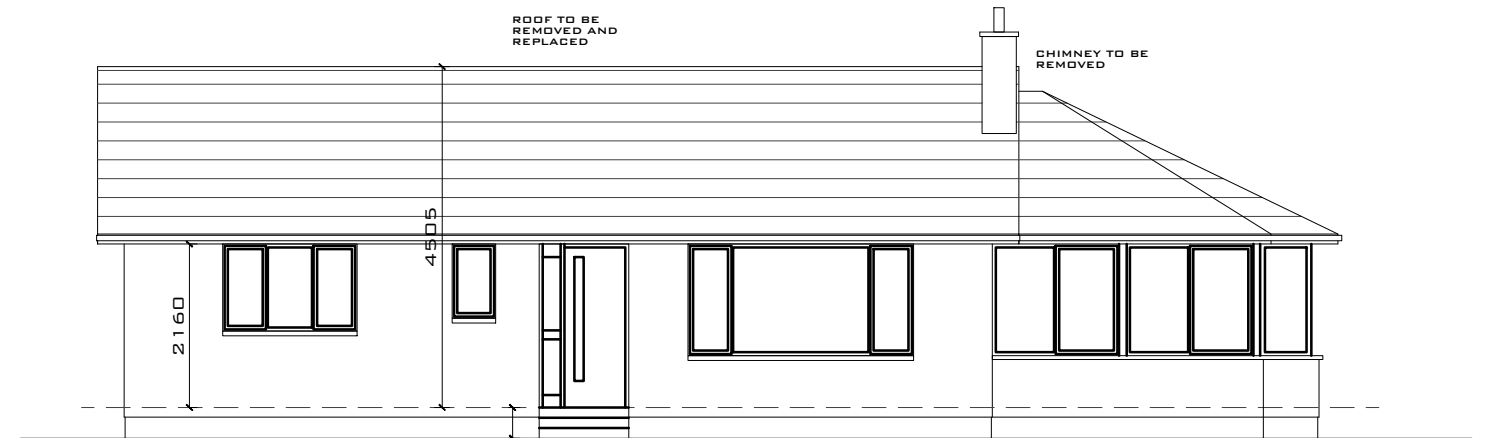

EXISTING ENTRANCE ELEVATION

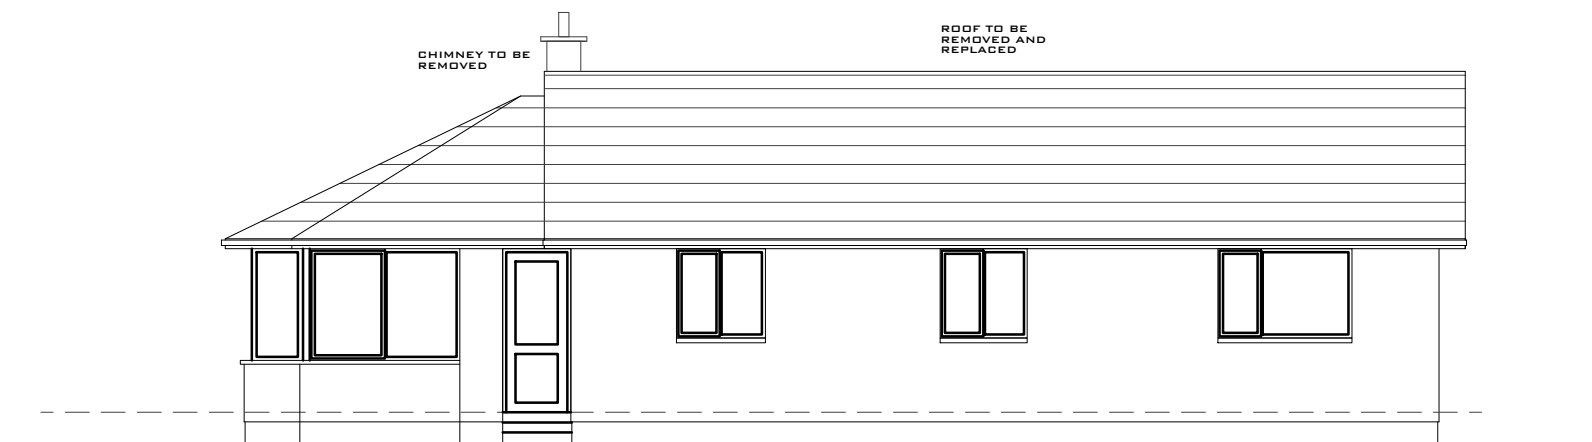

EXISTING REAR ELEVATION

