


PROPOSED ENTRANCE ELEVATION

MATERIALS

- 1 - NATURAL LARCH TIMBER CLADDING
- 2 - DARK SMOOTH RENDERED PLINTH
- 3 - NATURAL HARDWOOD SASH WINDOWS FRAMES
- 4 - BANGOR BLUE SLATE ROOF
- 5 - BLACK RAINWATER GOODS
- 6 - BLACK PAINTED EXPOSED TIMBER EAVES + BARGE BOARD
- 7 - BESPOKE HARDWOOD ENTRANCE DOOR
- 8 - CONSERVATION TYPE VELUX ROOF LIGHTS
- 9 - NATURAL STONE

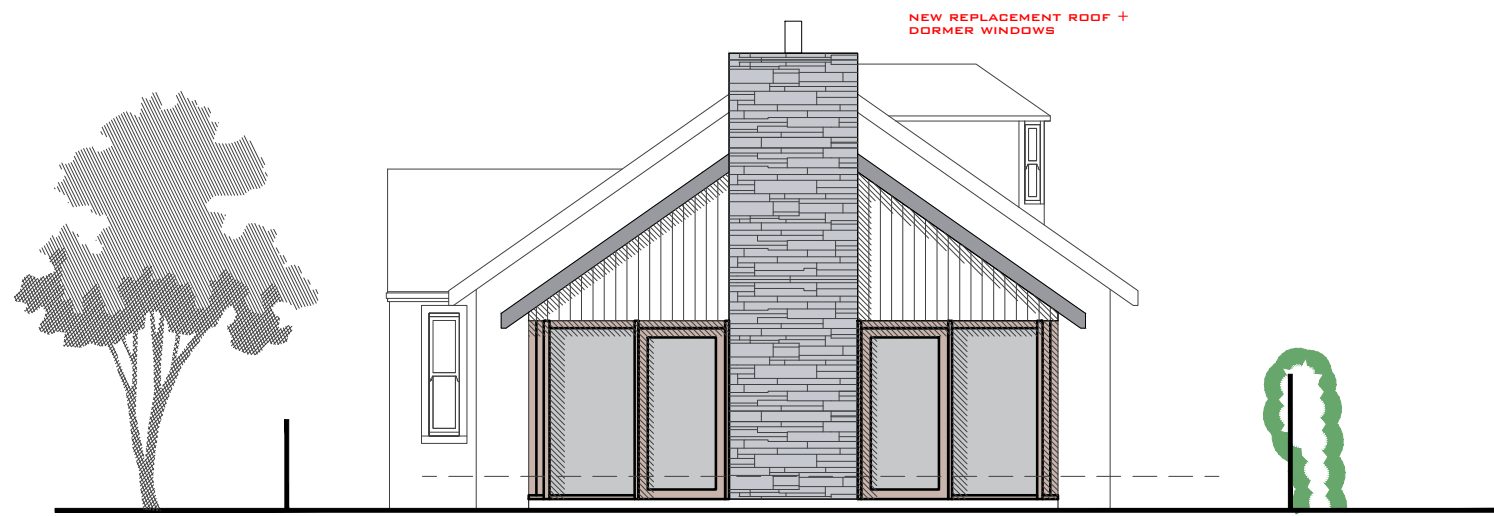

PROPOSED SIDE ELEVATION

SOMERSET COTTAGE, BRAEMAR  
25 MAR ROAD, BRAEMAR, BALLATER, AB35 5YL

PROPOSED FRONT + SIDE ELEVATIONS - 1:100 @A3

ALAN BENNETT ARCHITECTS

18.10.21

21-57-P109