


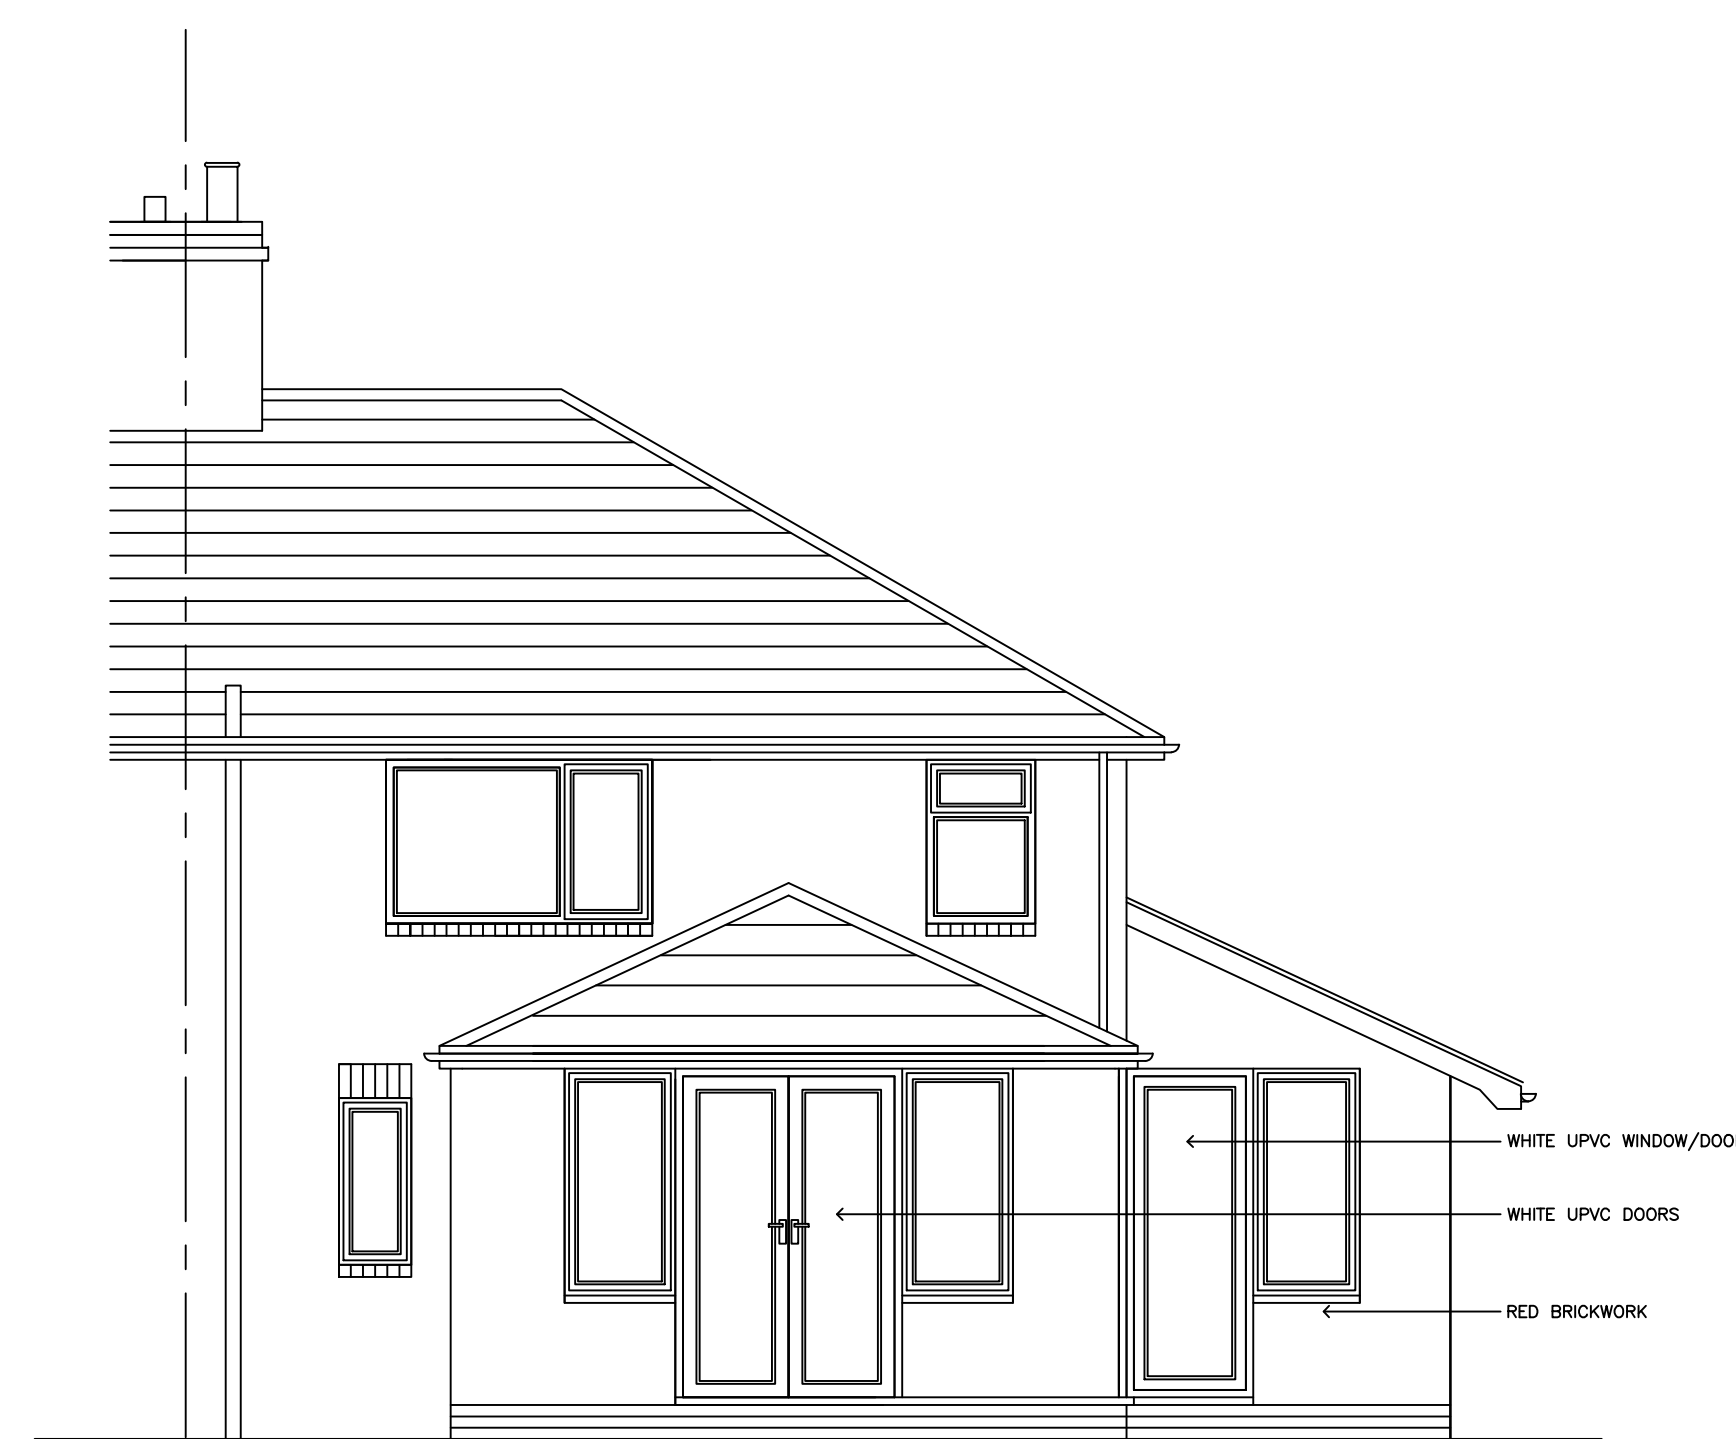


PROPOSED NORTH FACING ELEVATION (SCALE 1:50)




PROPOSED EAST FACING ELEVATION (SCALE 1:50)



PROPOSED SOUTH FACING ELEVATION (SCALE 1:50)

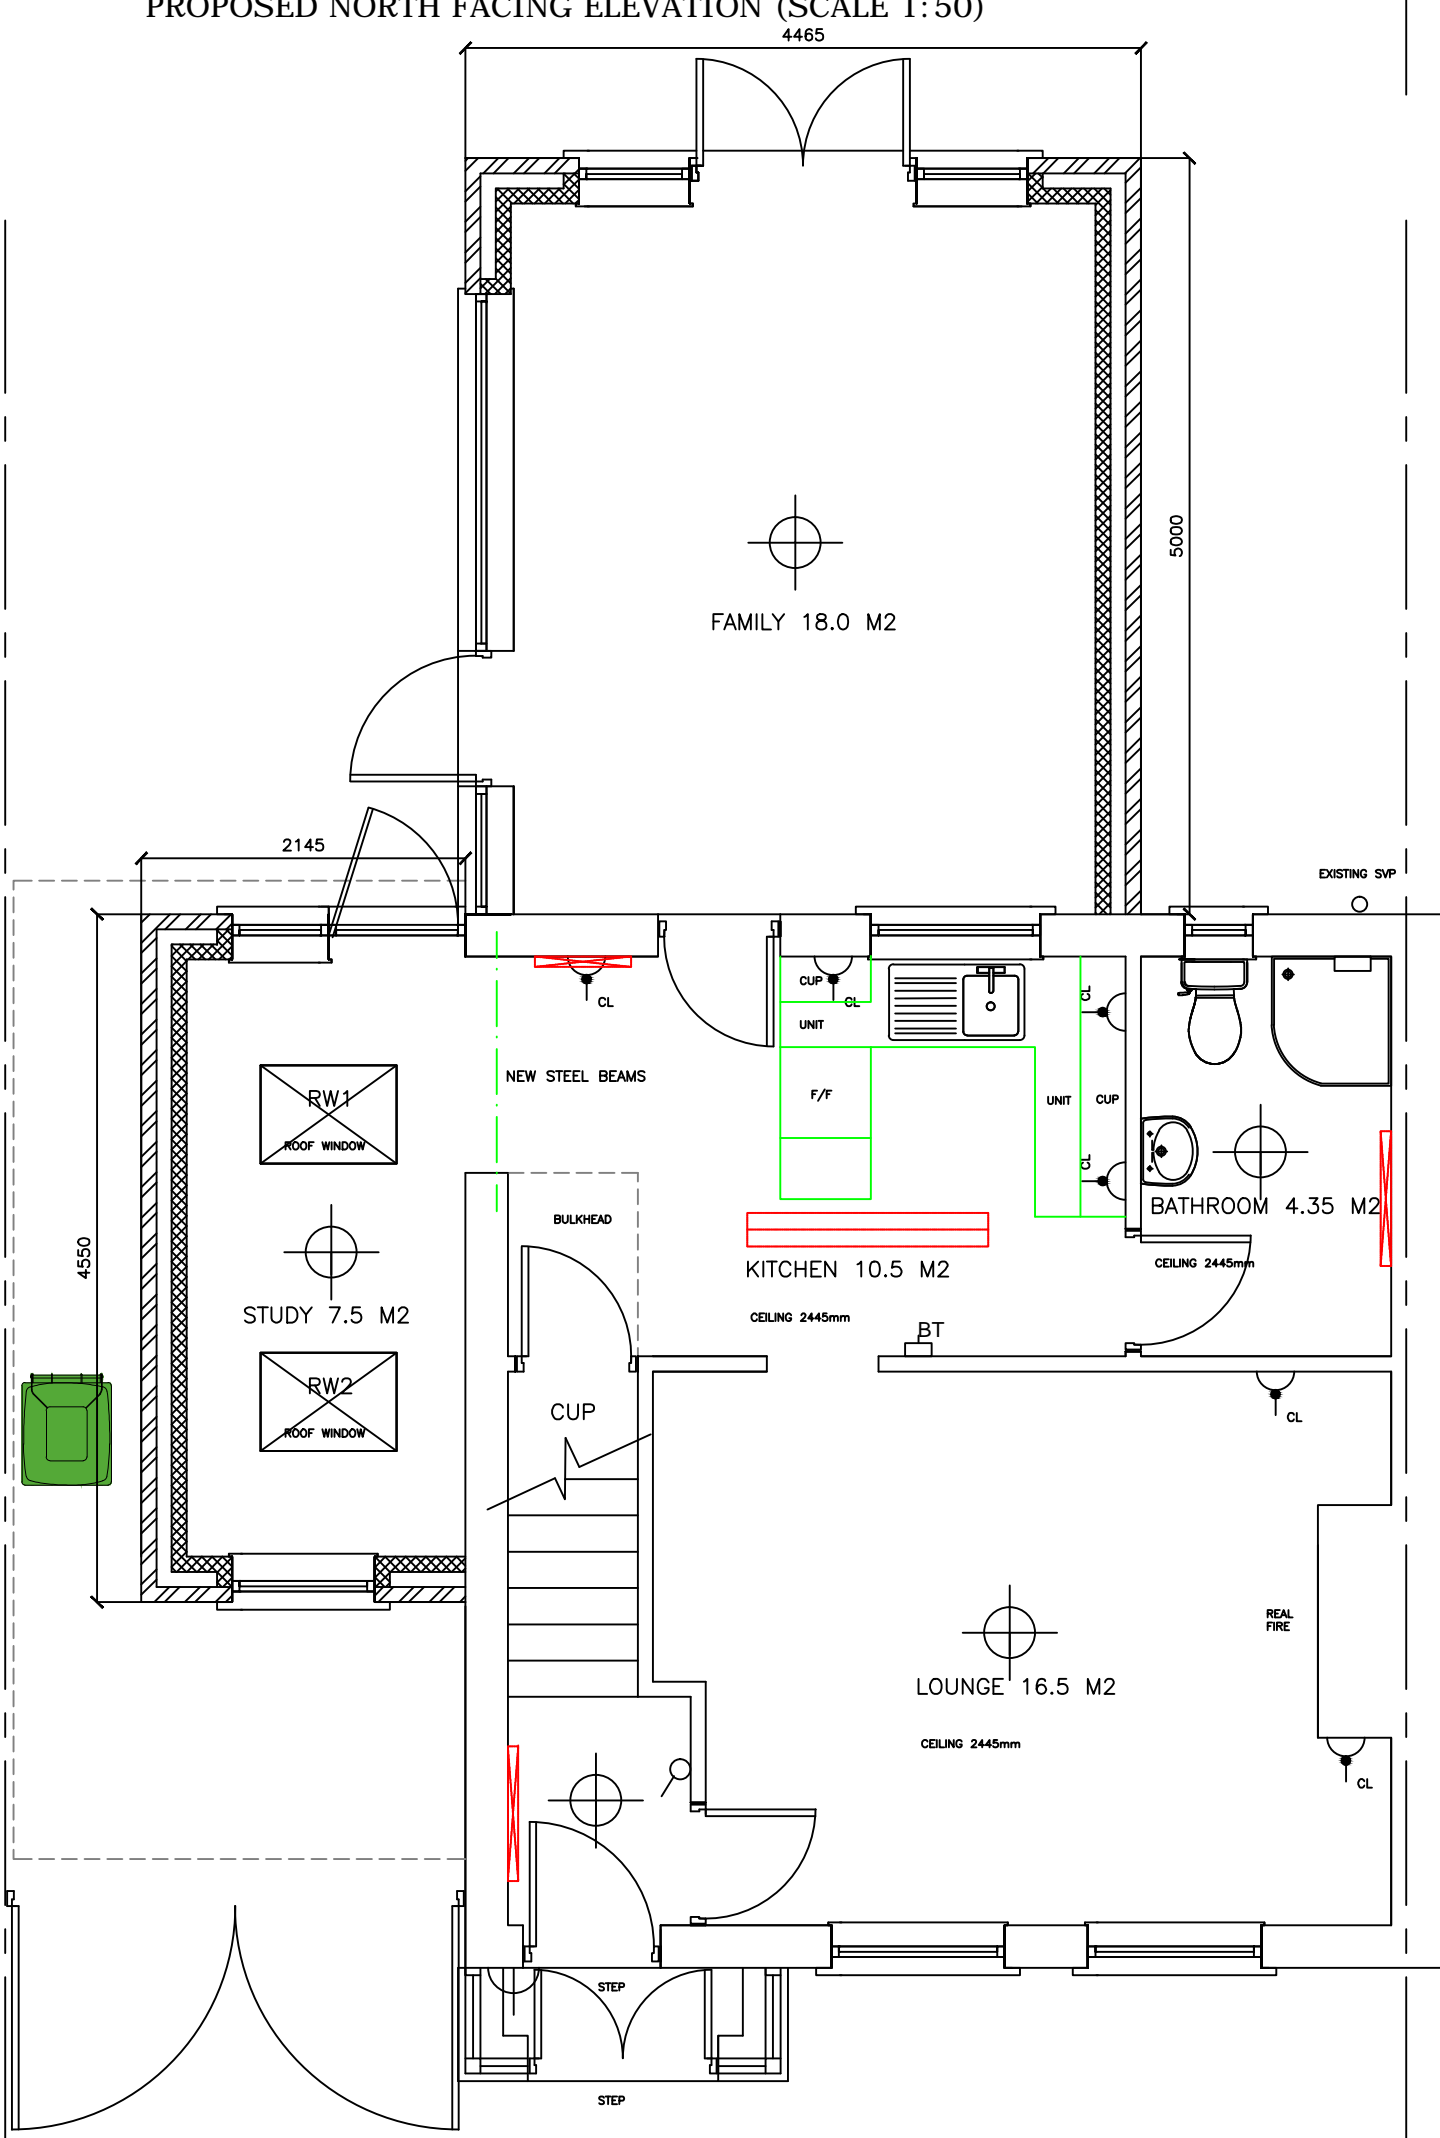

PROPOSED GROUND FLOOR LAYOUT PLAN (SCALE 1:50)

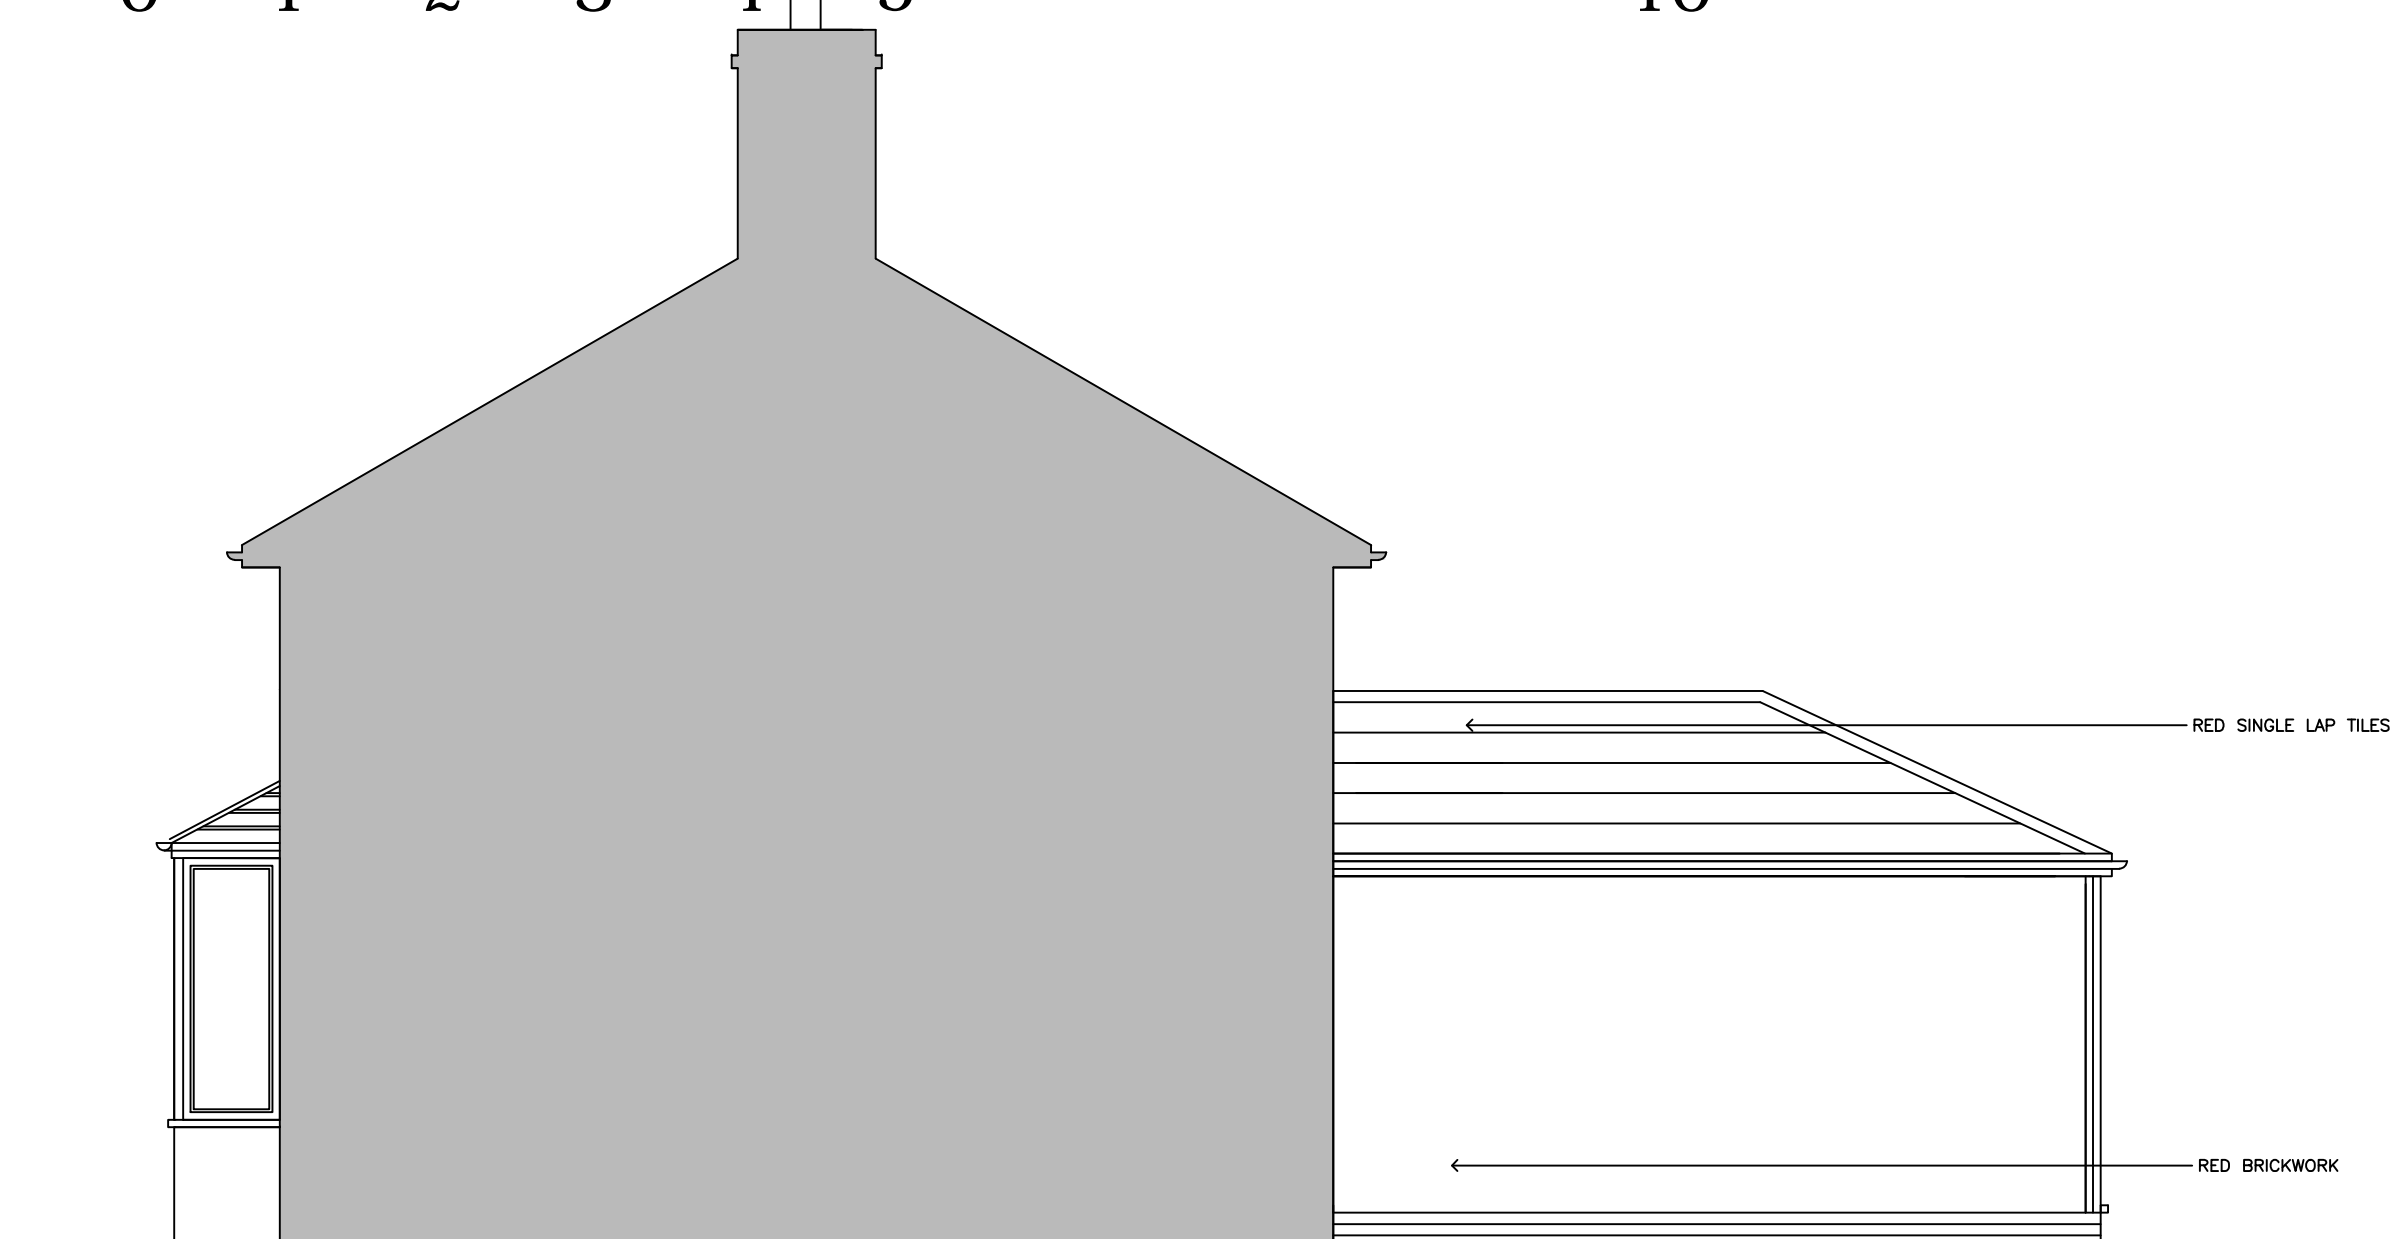

PROPOSED WEST FACING ELEVATION (SCALE 1:50)

PLANNING PERMISSION

Note: Dimensions are not to be scaled from this drawing. All section measurements are to be checked on site by the contractor.

Client:
MR & MRS LLOYD
 255 GUILDFORD ROAD
 SOUTHPORT
 PR8 4NG

Project:
PROPOSED SIDE & REAR EXTENSIONS

Drawing Title:
PROPOSED BUILDING ELEVATIONS & LAYOUT PLANS

Scale	Drawn by	Checked by	Date
Various @ A1	OS	OS	SEPT '21

ADA
 Architectural Design Associates

Oliver Slade Dip BSc (Hons) IMAPs Tech IOSH

23 Stratford Close
 Ansdale
 Southport
 PR8 2RT
 Tel: 01704 573225
 Mob: 07715819930
 Web: www.ada-architectural.com
 Email: steve.oliver@gmail.com

Project No.	Drawing No.	Revision
2118/2021	04/20/2021	0