
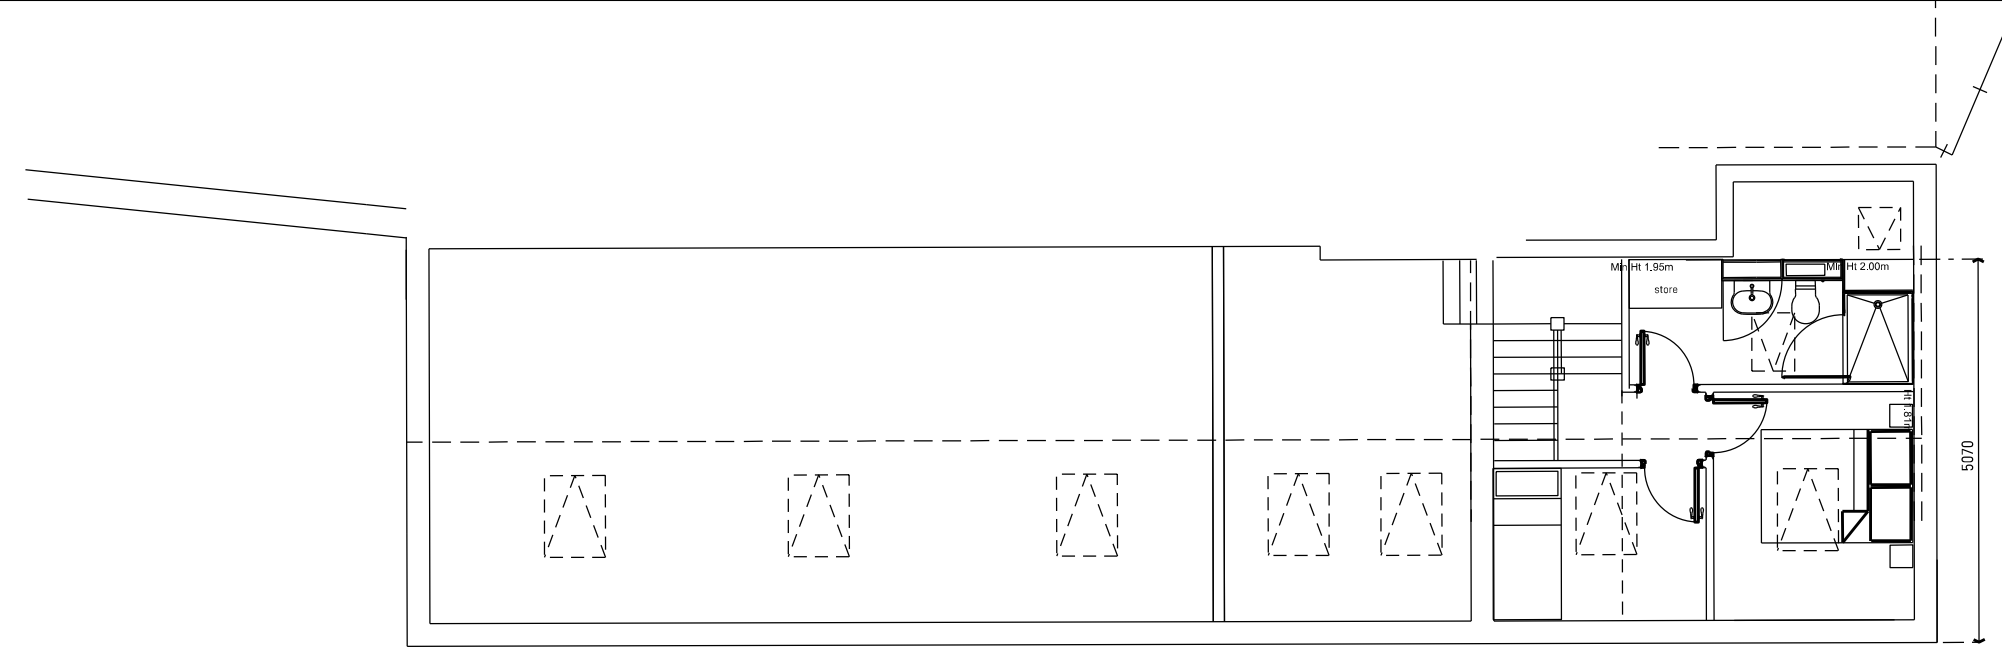


GROUND FLOOR

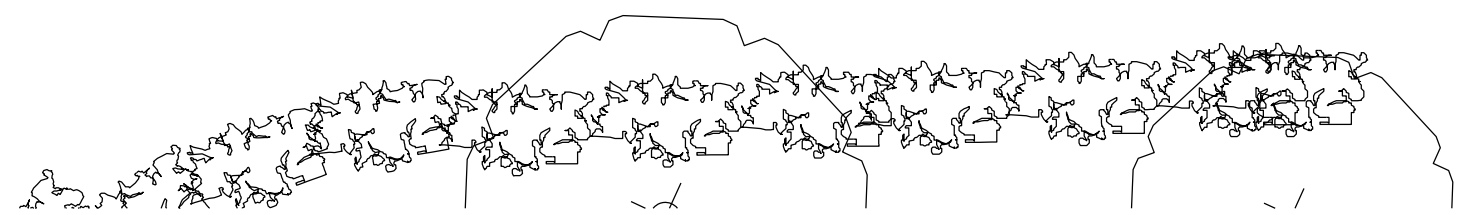

FIRST FLOOR

REVISIONS			ADA
REV	DATE	NOTES	SYSTEM CHANGE NUMBER

Report all errors and omissions to [ashleydavisarchitects](http://ashleydavisarchitects.com) ©  
 Check all dimensions to be checked

Brockton Cottage  
 Brockton  
 SHIFNAL  
 TF11 9LZ

PROPOSED GROUND & FIRST FLOOR  
 PLANS - OUTBUILDING

1: 100	A3	DATE 220921	DRAWN AD	INSPECTED
BRK	D-005			

**ashleydavisarchitects**  
 Whirlow Cottage, Beckbury, Shropshire, TF11 9DG  
 tel: 07845083642  
[www.ashleydavisarchitects.com](http://www.ashleydavisarchitects.com)