



FLANK ELEVATION

DATUM LEVEL = 99.00m

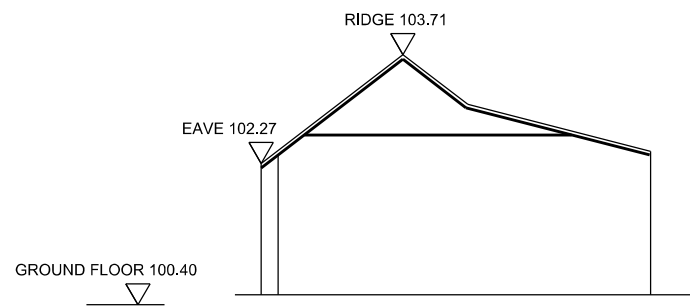

REAR ELEVATION


DATUM LEVEL = 99.00m

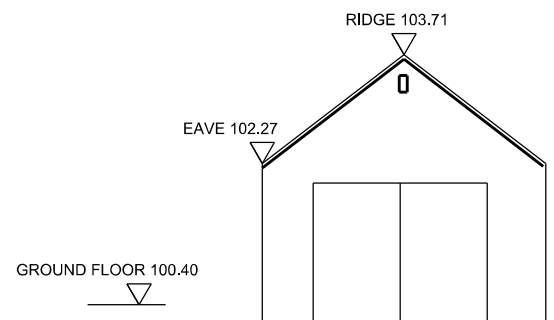

FRONT ELEVATION

DATUM LEVEL = 99.00m

OUTBUILDING FLOOR PLAN

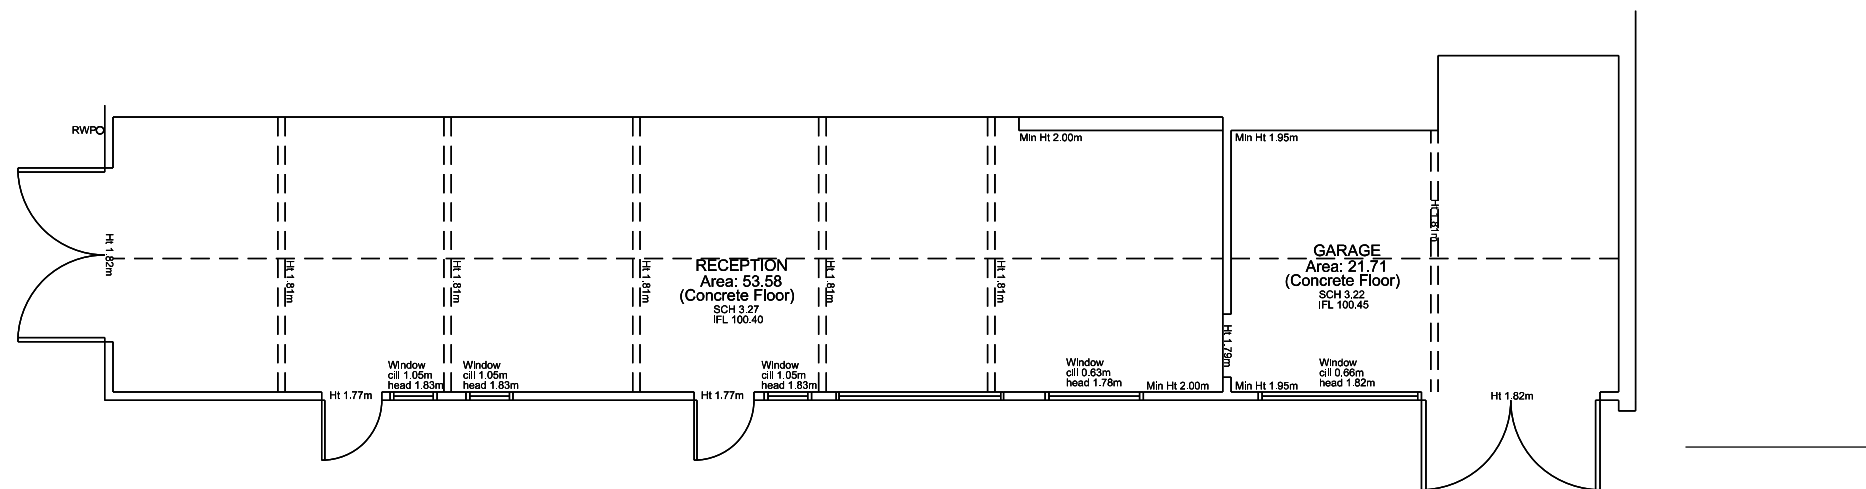

REVISIONS			ADA
REV	DATE	NOTES	SYSTEM CHANGE NUMBER

Report all errors and omissions to [ashleydavisarchitects](http://ashleydavisarchitects.com) ©
Check all dimensions to be checked

Brockton Cottage
Brockton
SHIFNAL
TF11 9LZ

EXISTING PLAN & ELEVATIONS OUTBUILDING

1: 100	A3	DATE 220921	DRAWN AD	INSPECTED
BRK	D-002			

ashleydavisarchitects
Whirlow Cottage, Beckbury, Shropshire, TF11 9DG
tel: 07845083642
www.ashleydavisarchitects.com