



EXISTING ELEVATION (M)


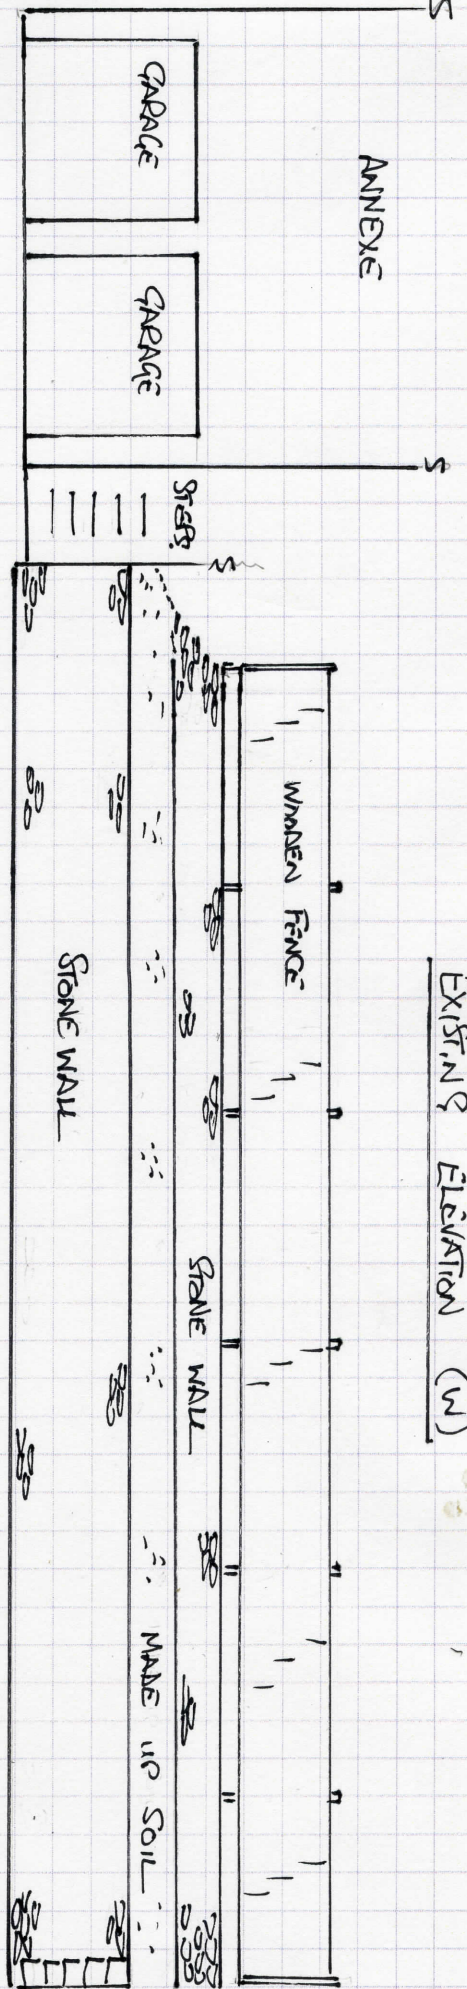


PROPOSED ELEVATION (M)

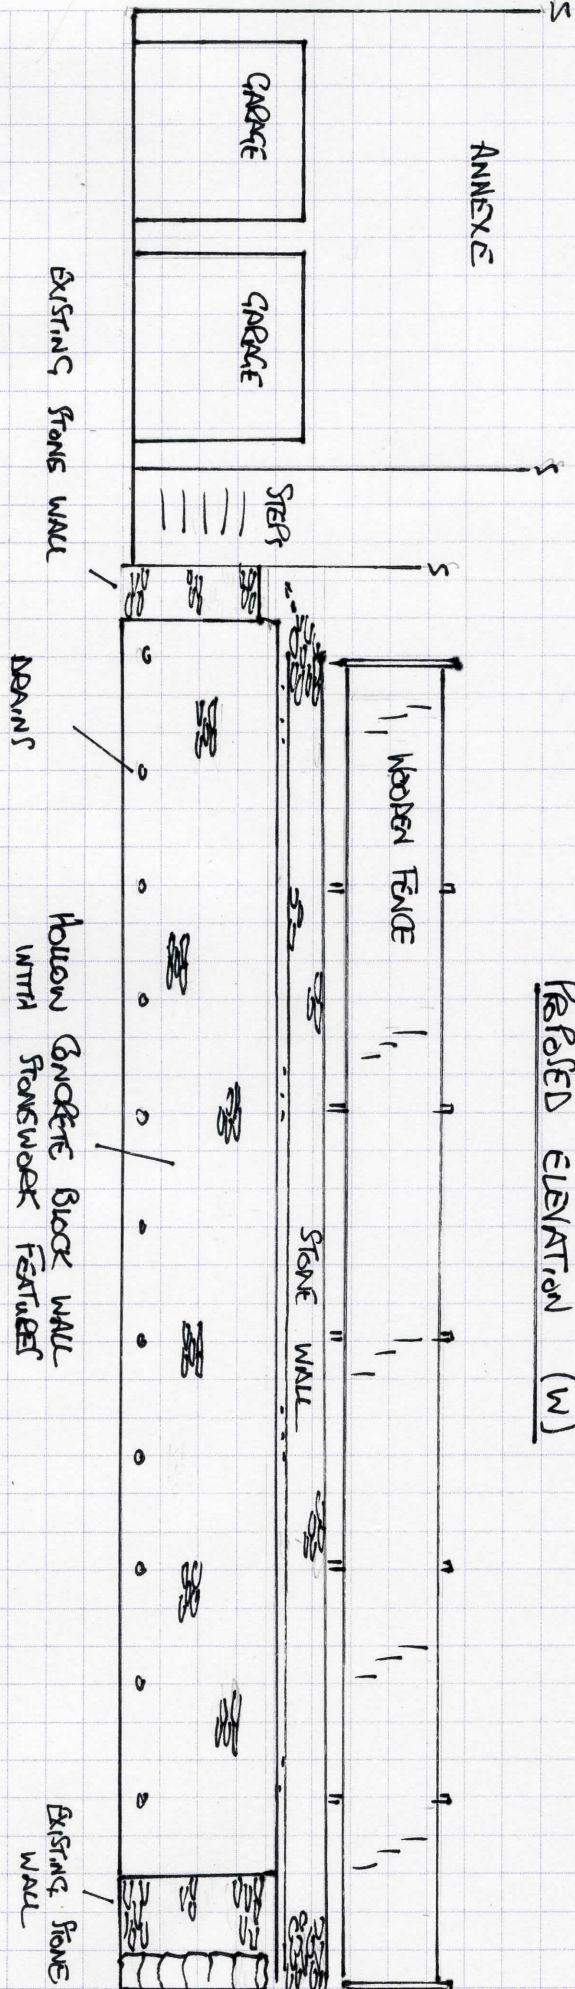

SCALE 1 CM = 1 M

LYNWOOD, MILL LANE, GRAM ROAD, TR2 4RU


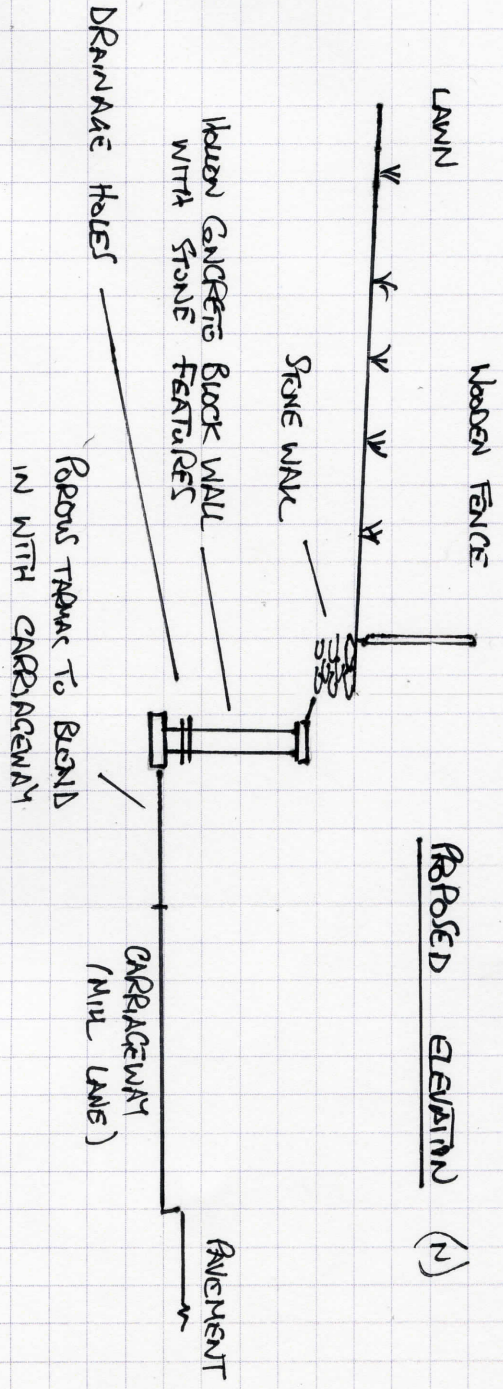
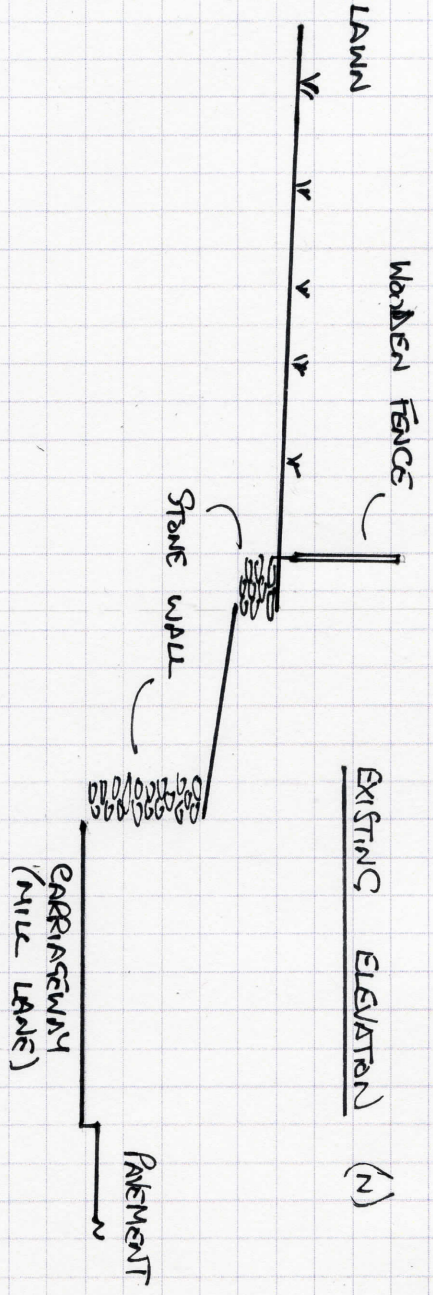


SCALE 1 cm = 1 m

DUNWOOD, WILK...
TR2 4RM

→ S

Boundary

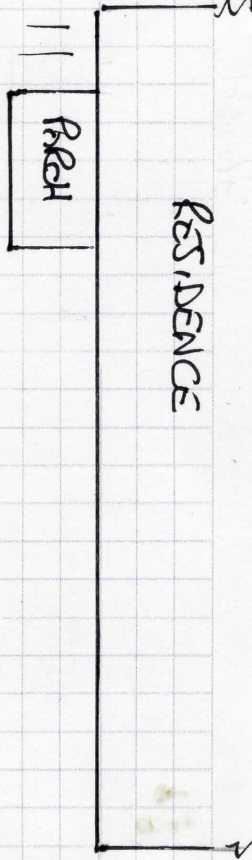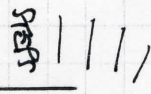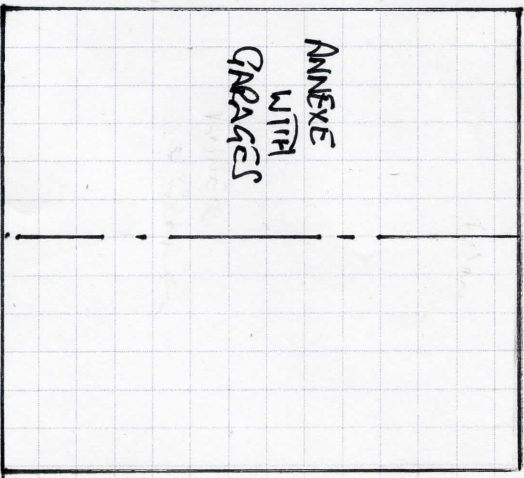


WOODEN FENCES

LAWN

STONE WALL

Boundary

PROPOSED HOLDEN CONCRETE BLOCK WALL WITH STONEWORK FEATURES

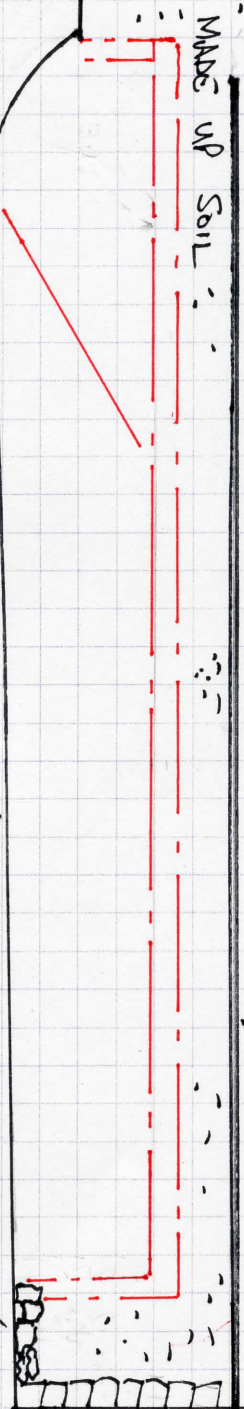

MADE UP SOIL

EXISTING STONE WALL Boundary.

SCALE 1cm = 1m.

1 Nov 21