




SECTION A A 1:100

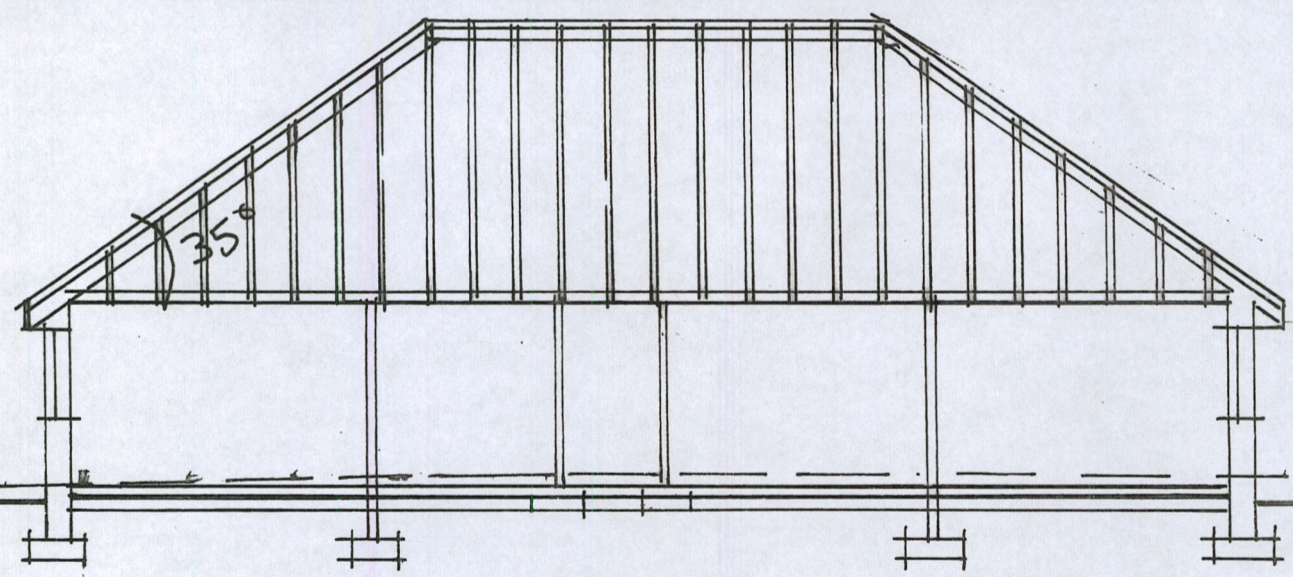

SECTION B B 1:100

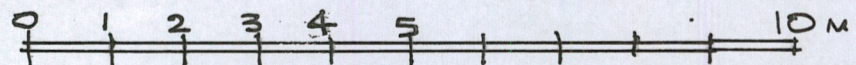

SCALE 1:100 when reproduced at A3 size

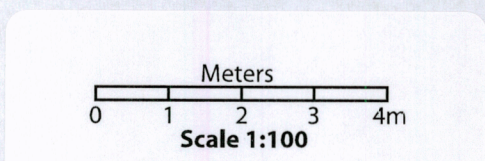

29 OCT 2021

CHARLES HUNT Architect.
 Tin Hatches, St Neot, Liskeard. PL14 6PB
 Tel. 01579 321777
 E Mail hunt.architect@btconnect.com
 Agricultural Bungalow at Penpell Farm,
 Penpell, Par, Cornwall
SECTIONS
MR and Mrs D SANDERS.
 Scale See drawing July 2021
 Drawing Number 21/443/5