


Scale Bar

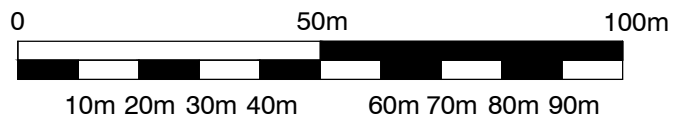

Photograph 1



Photograph 2



Photograph 3



Photograph 4



Photograph 5



Photograph 6



Photograph 7



Photograph 8



Photograph 9



Photograph 10




Photograph 11



Photograph 12

Do not scale, use figured dimensions only. All discrepancies to be notified to Artech Designs Limited. This drawing remains the copyright of Artech Designs Limited.

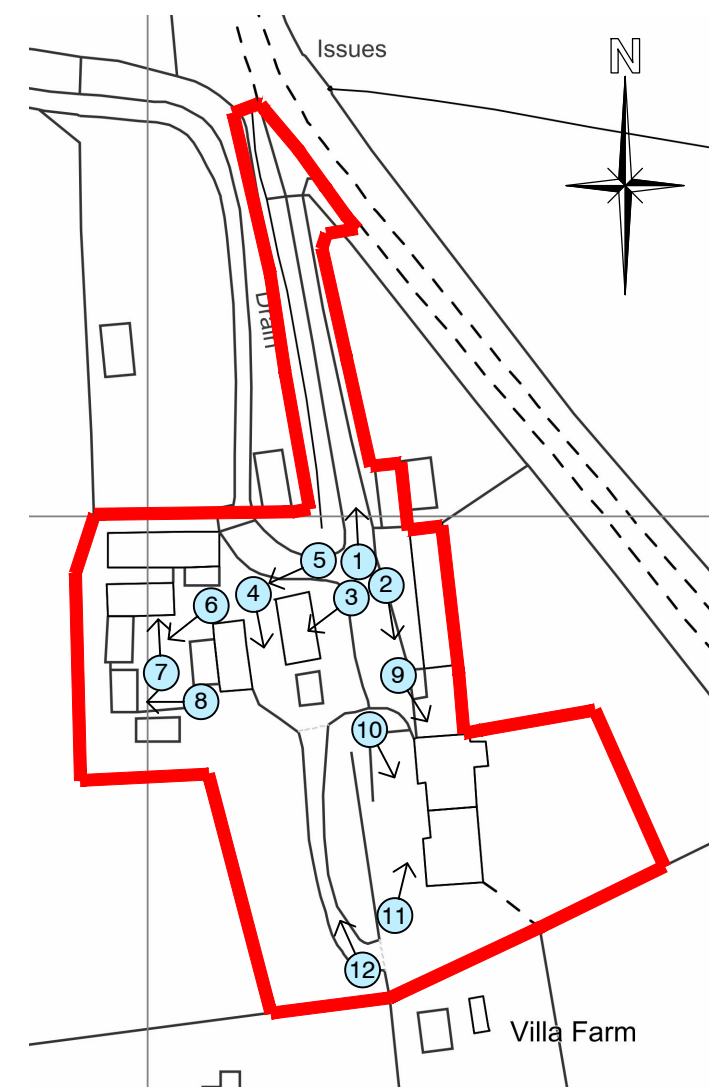

Site Location Plan

Revision	Description	Date
<p>Oakwell Homes Ltd</p> <p>Residential Development Villa Farm, Folly Lane, Norton Disney Lincoln, Lincolnshire</p> <p>Drawing: Photographic Survey</p> <p>Status: Planning</p> <p>Scale: 1:1250 @ A3</p> <p>Date: July 2021</p> <p>Drwg. No: 1543H/PH01</p> <p>Revision: . Drawn by mdf</p>		
<p>artech DESIGNS</p> <p>Artech Designs Ltd Architectural Consultants 44 Church Road · Saxilby Lincoln · LN1 2HJ Tel 01522 803362 Mob 07808 815366 martin@artechdesigns.co.uk www.artechdesigns.co.uk</p>		