
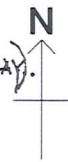


Farm Buildings  
 Rear of Spanby House  
 Mareham Lane  
 Spanby  
 Sleaford  
 NG43 0As  
**BLOCK PLAN**

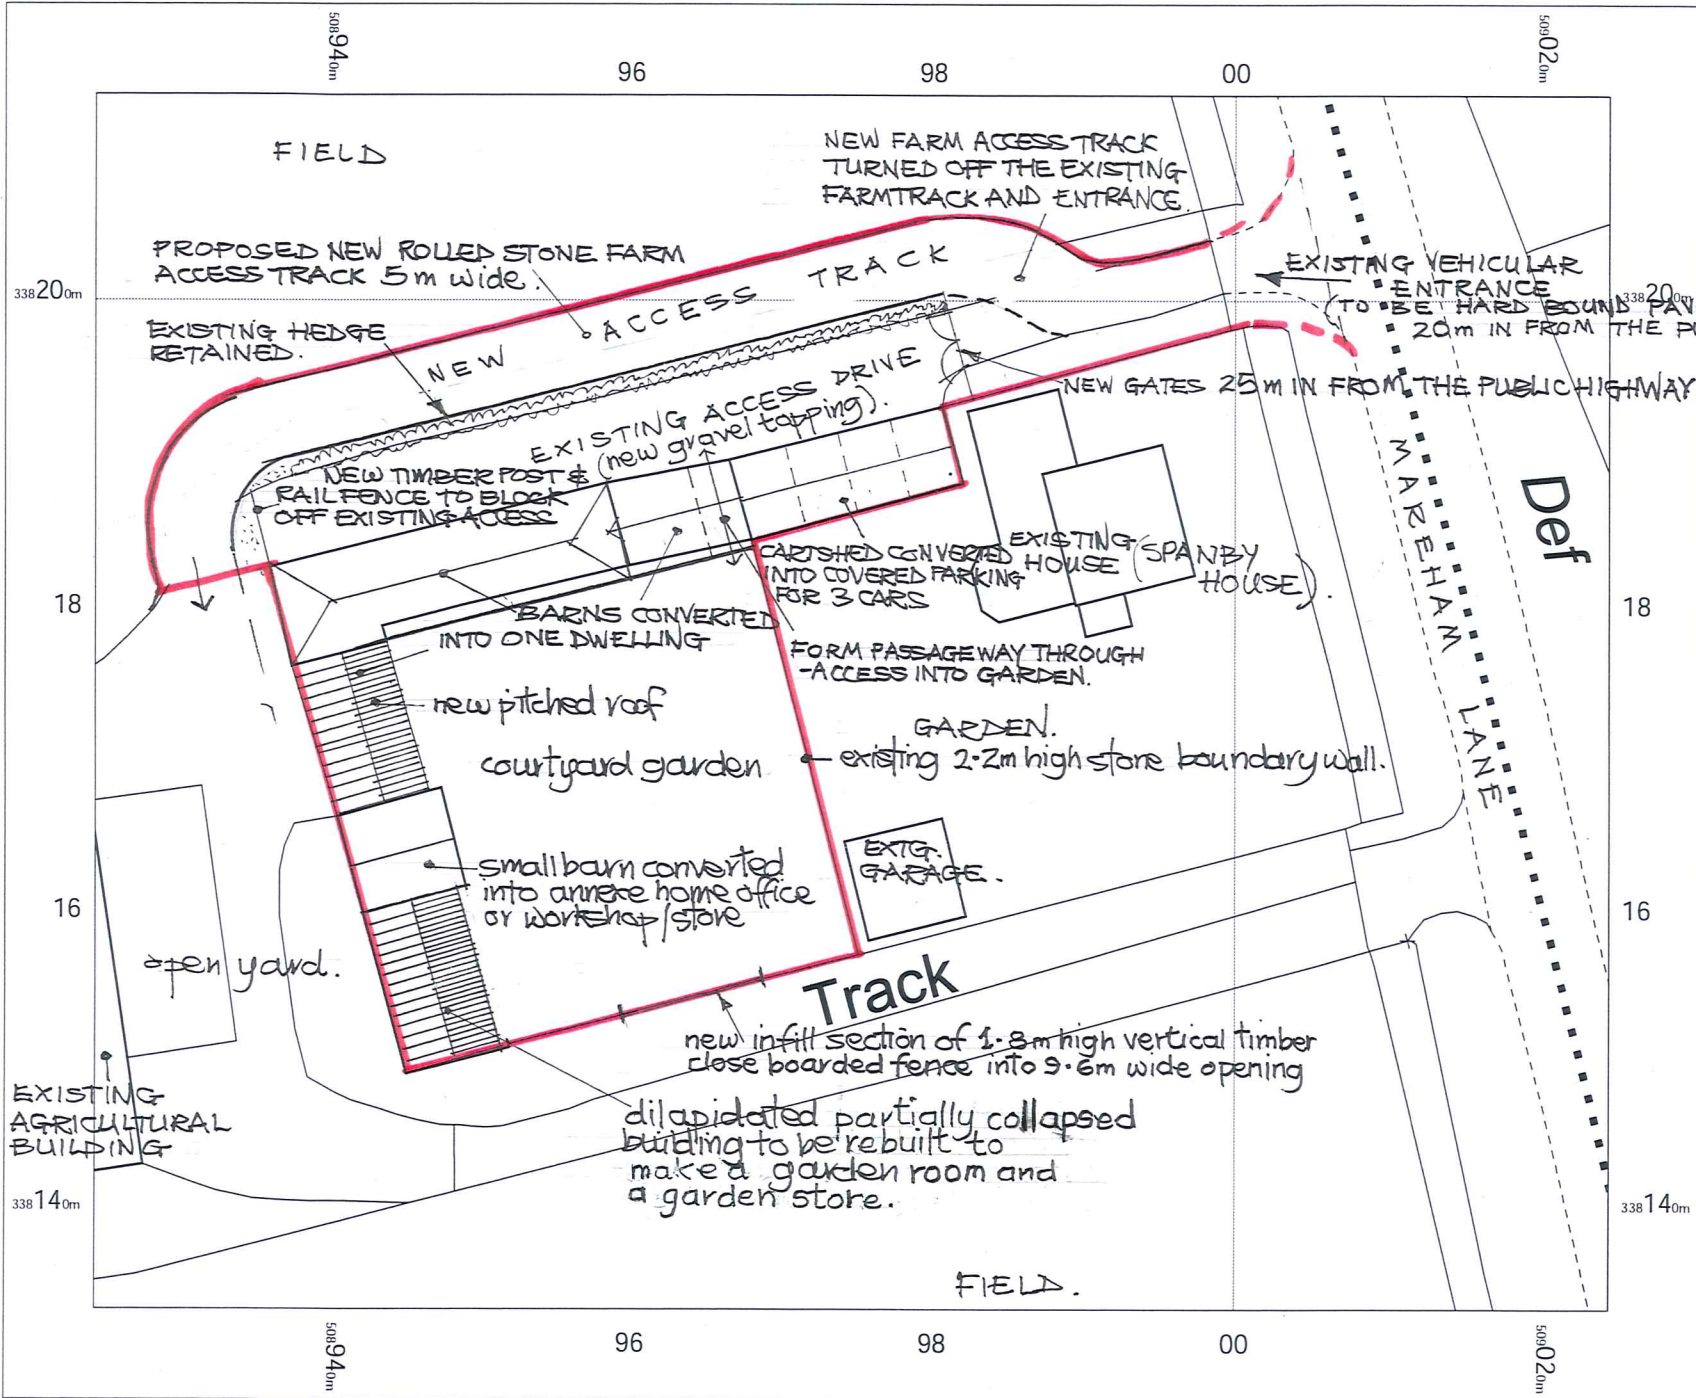

OS MasterMap 1250/2500/10000  
 scale  
 Thursday, April 1, 2021, ID:  
 JEW-00951269  
 maps.johnwright.com

1:500 scale print at A4, Centre:  
 508975 E, 338174 N

© Crown Copyright Ordnance  
 Survey. Licence no. 100025568



01522 546118  
 sales@lincolncopycentre.co.uk