



**SOUTH WEST** 1:100

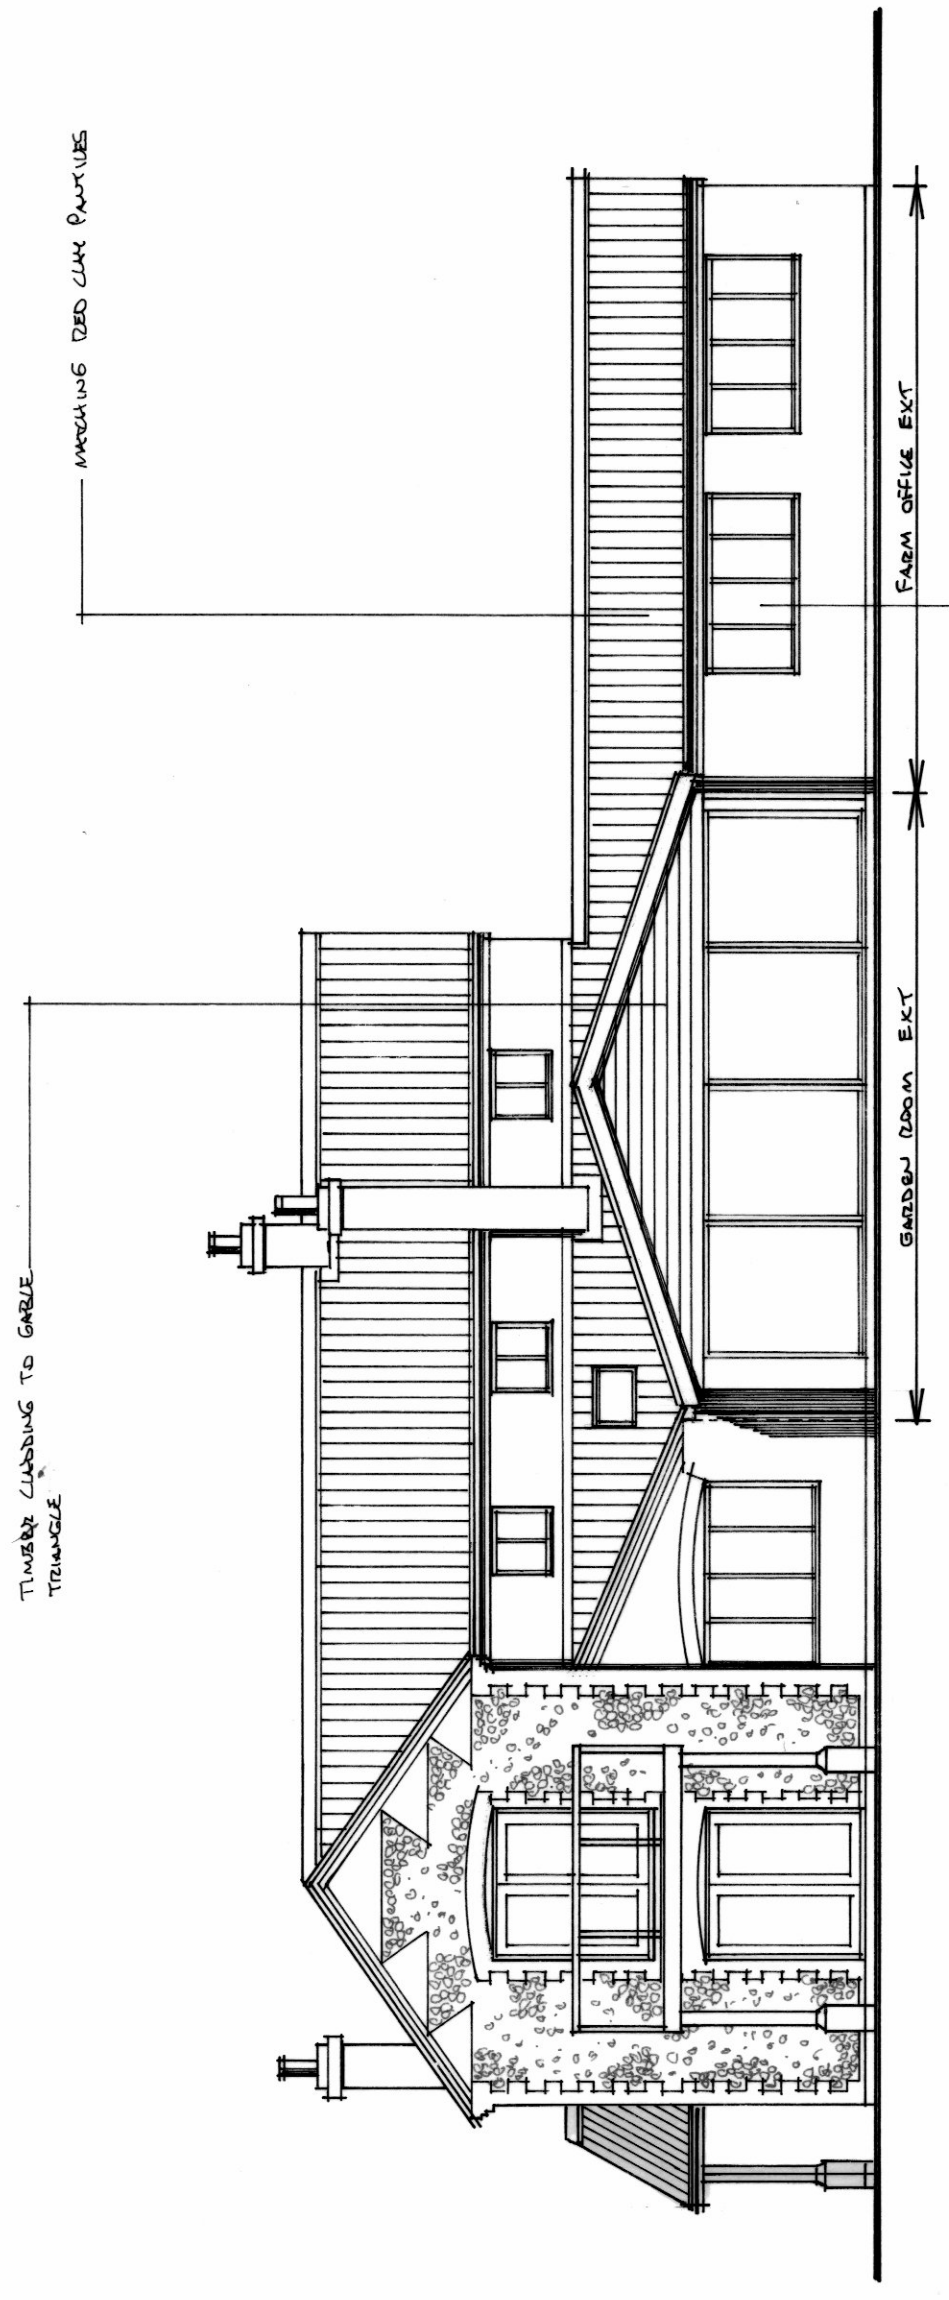


**NORTH WEST** 1:100


**NORTH EAST** 1:100

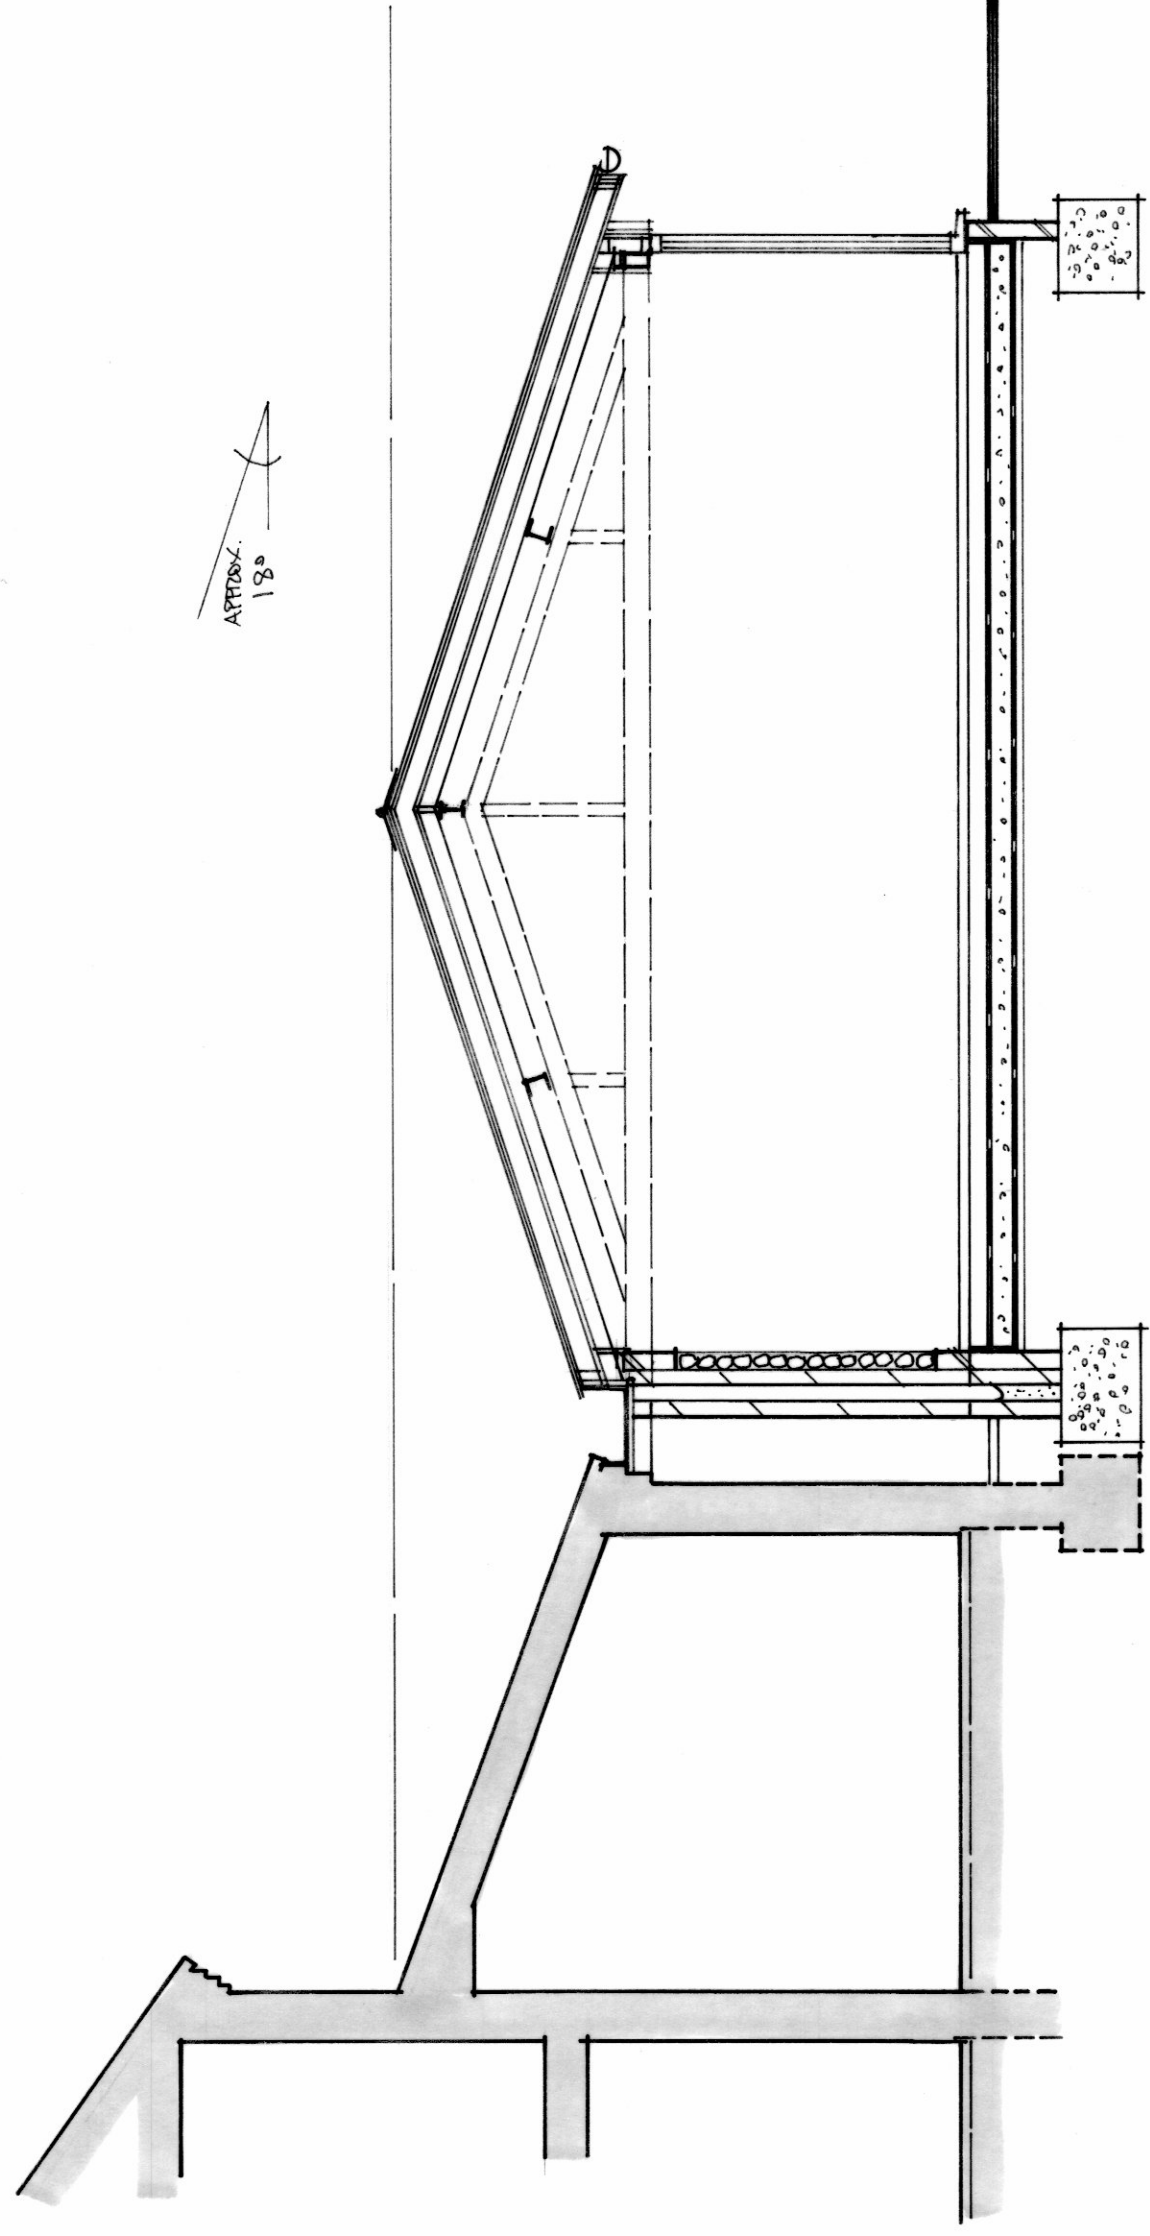

**SECTION-AA** 1:50

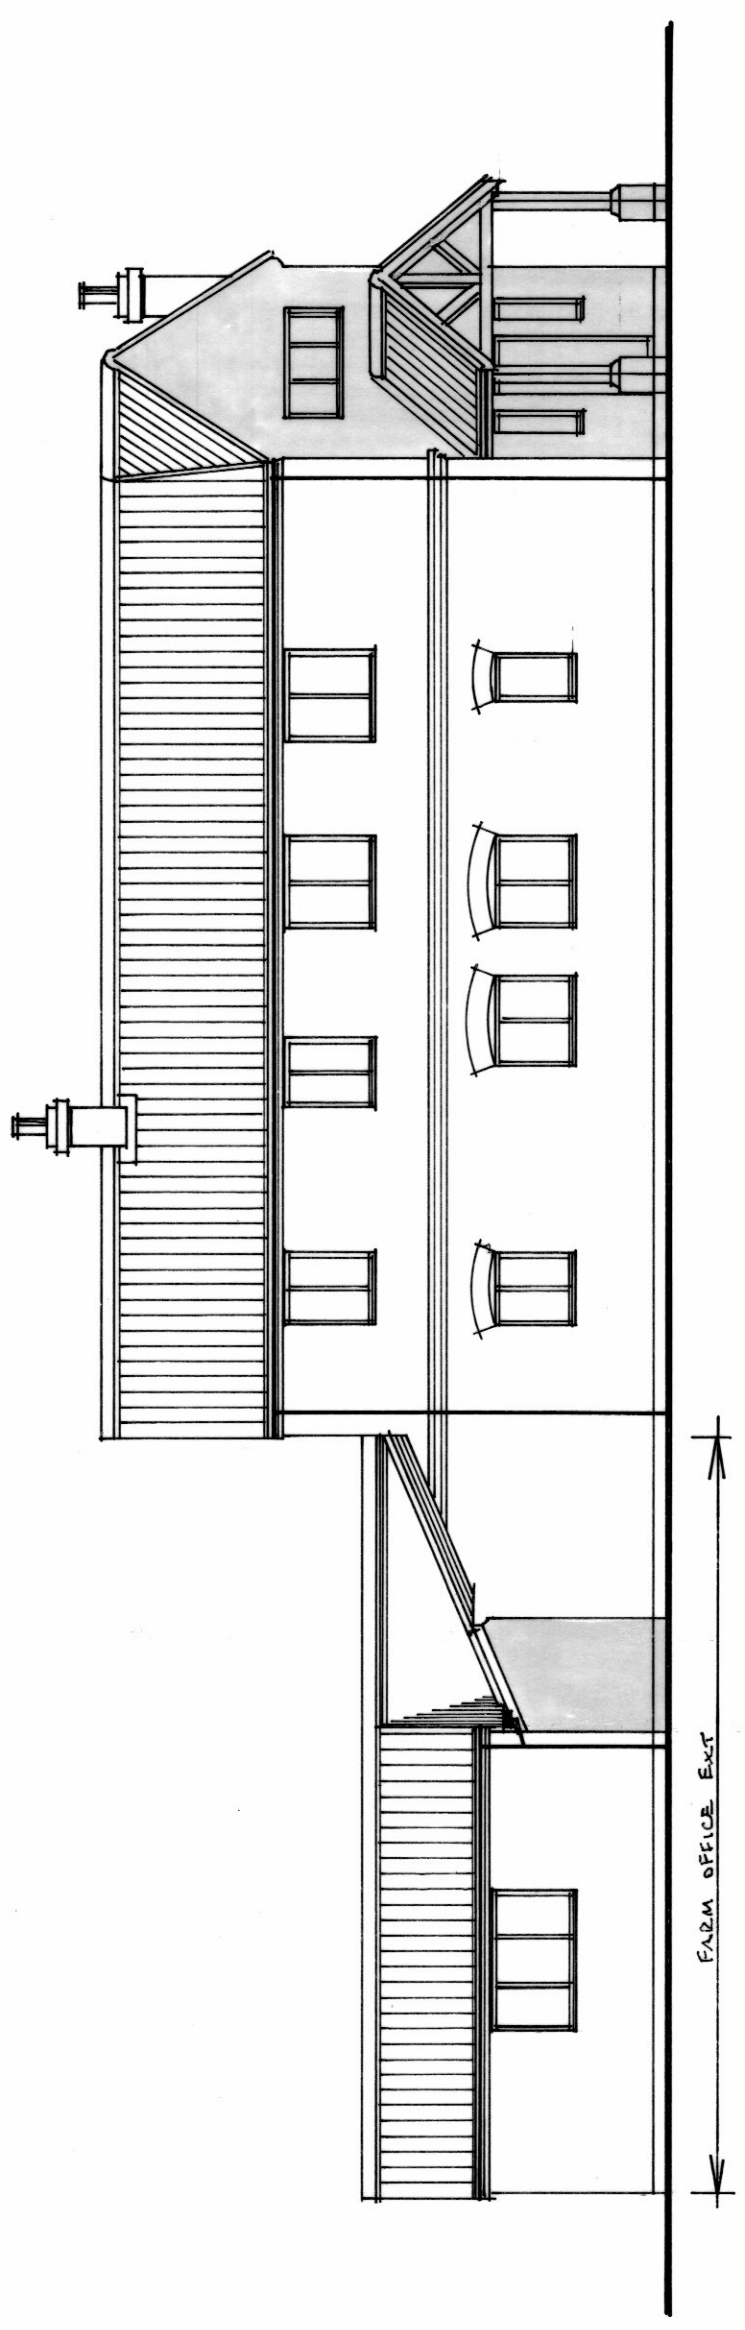


**SOUTH EAST** 1:100

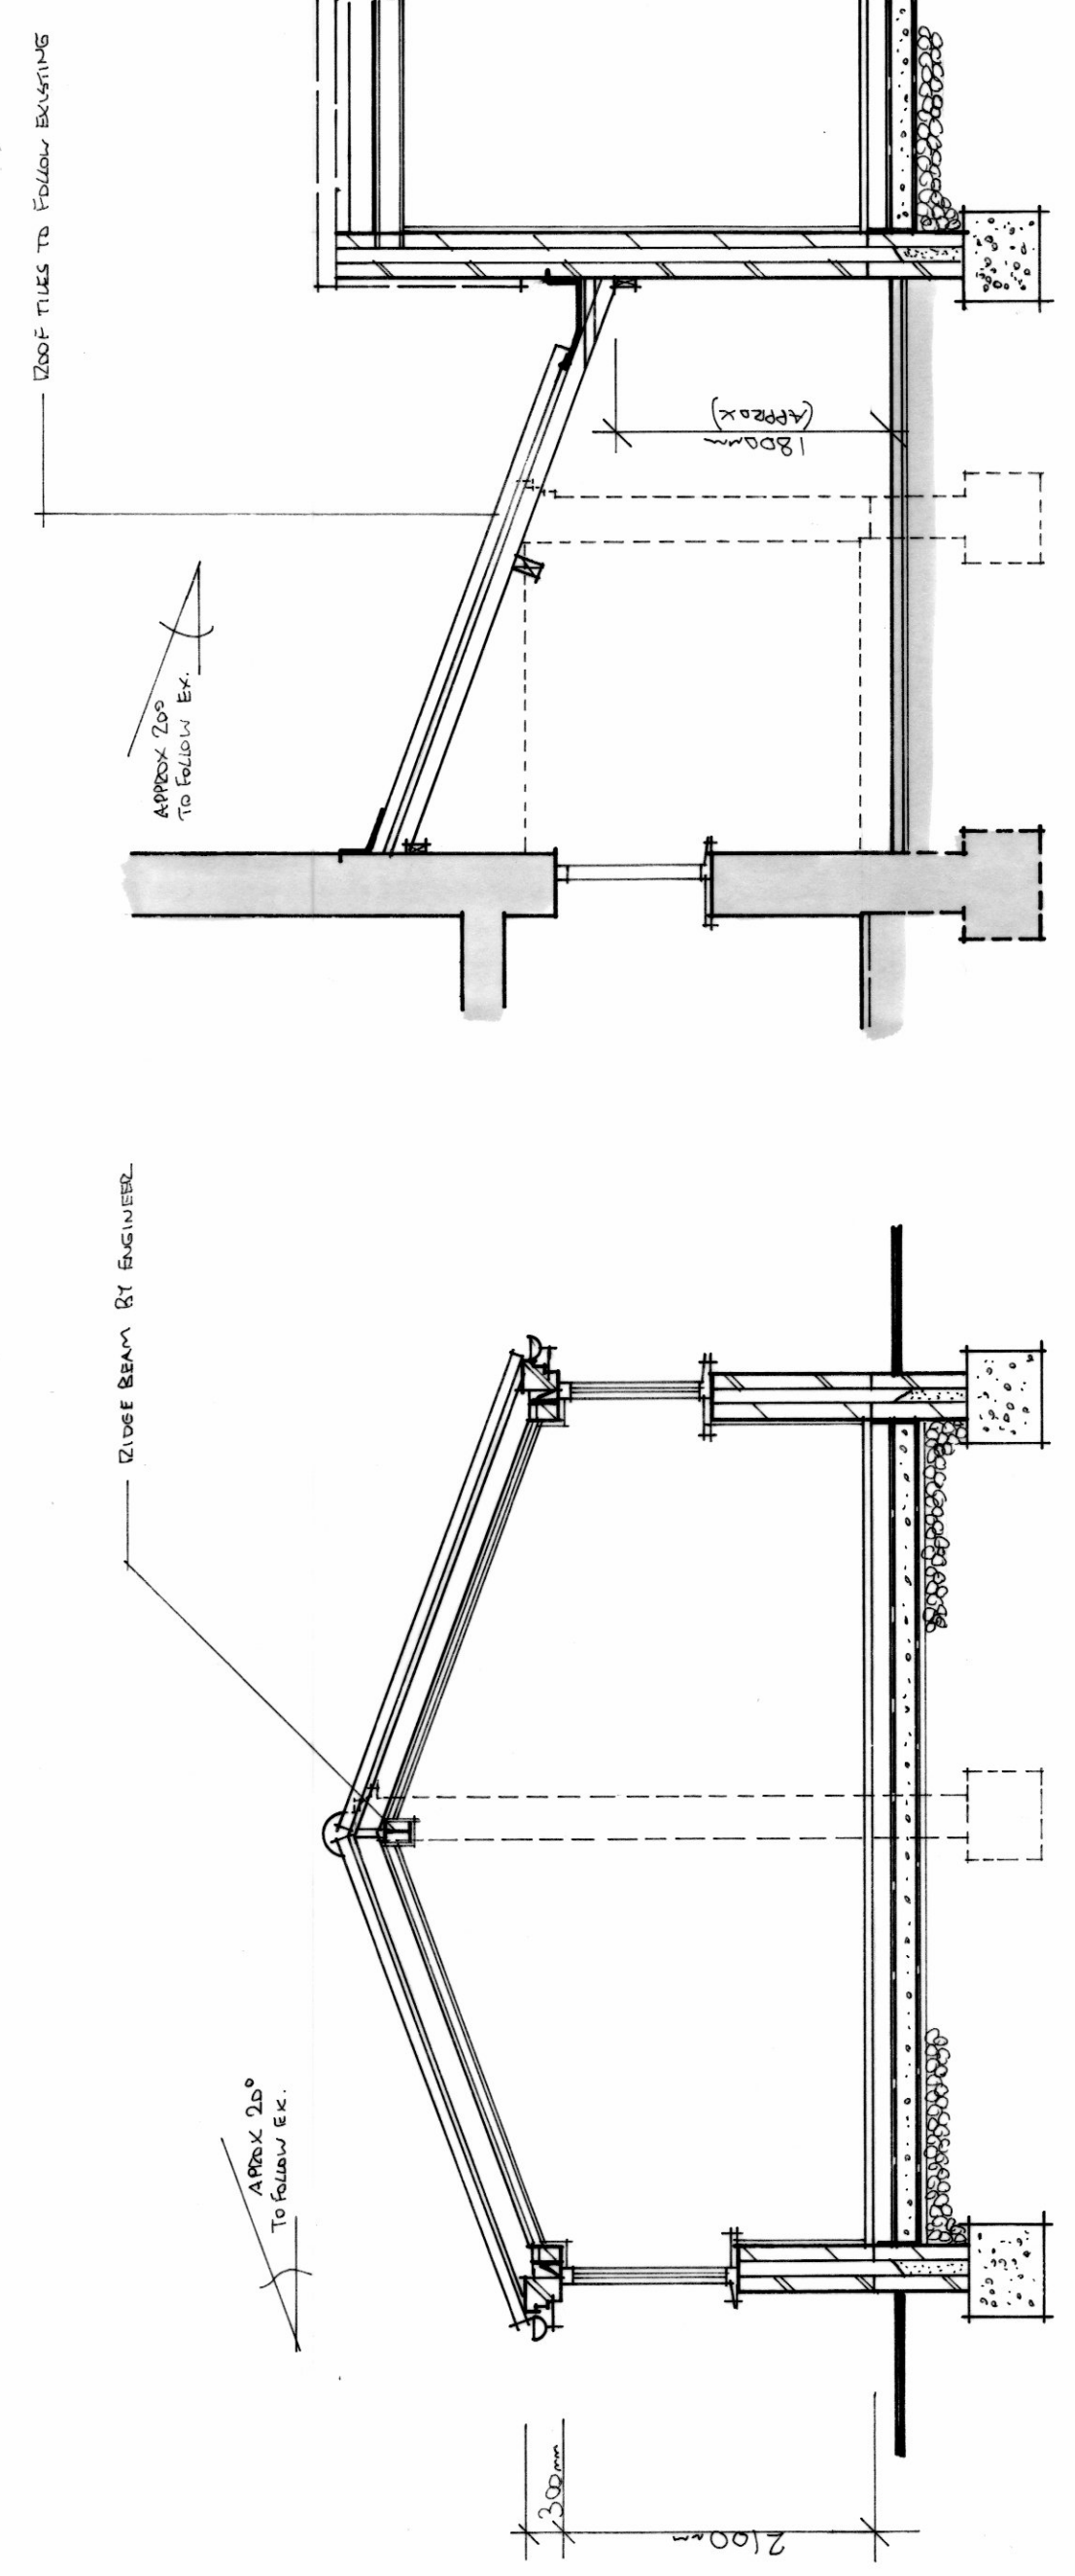

**SECTION-BB** 1:50

**SECTION-CC** 1:50

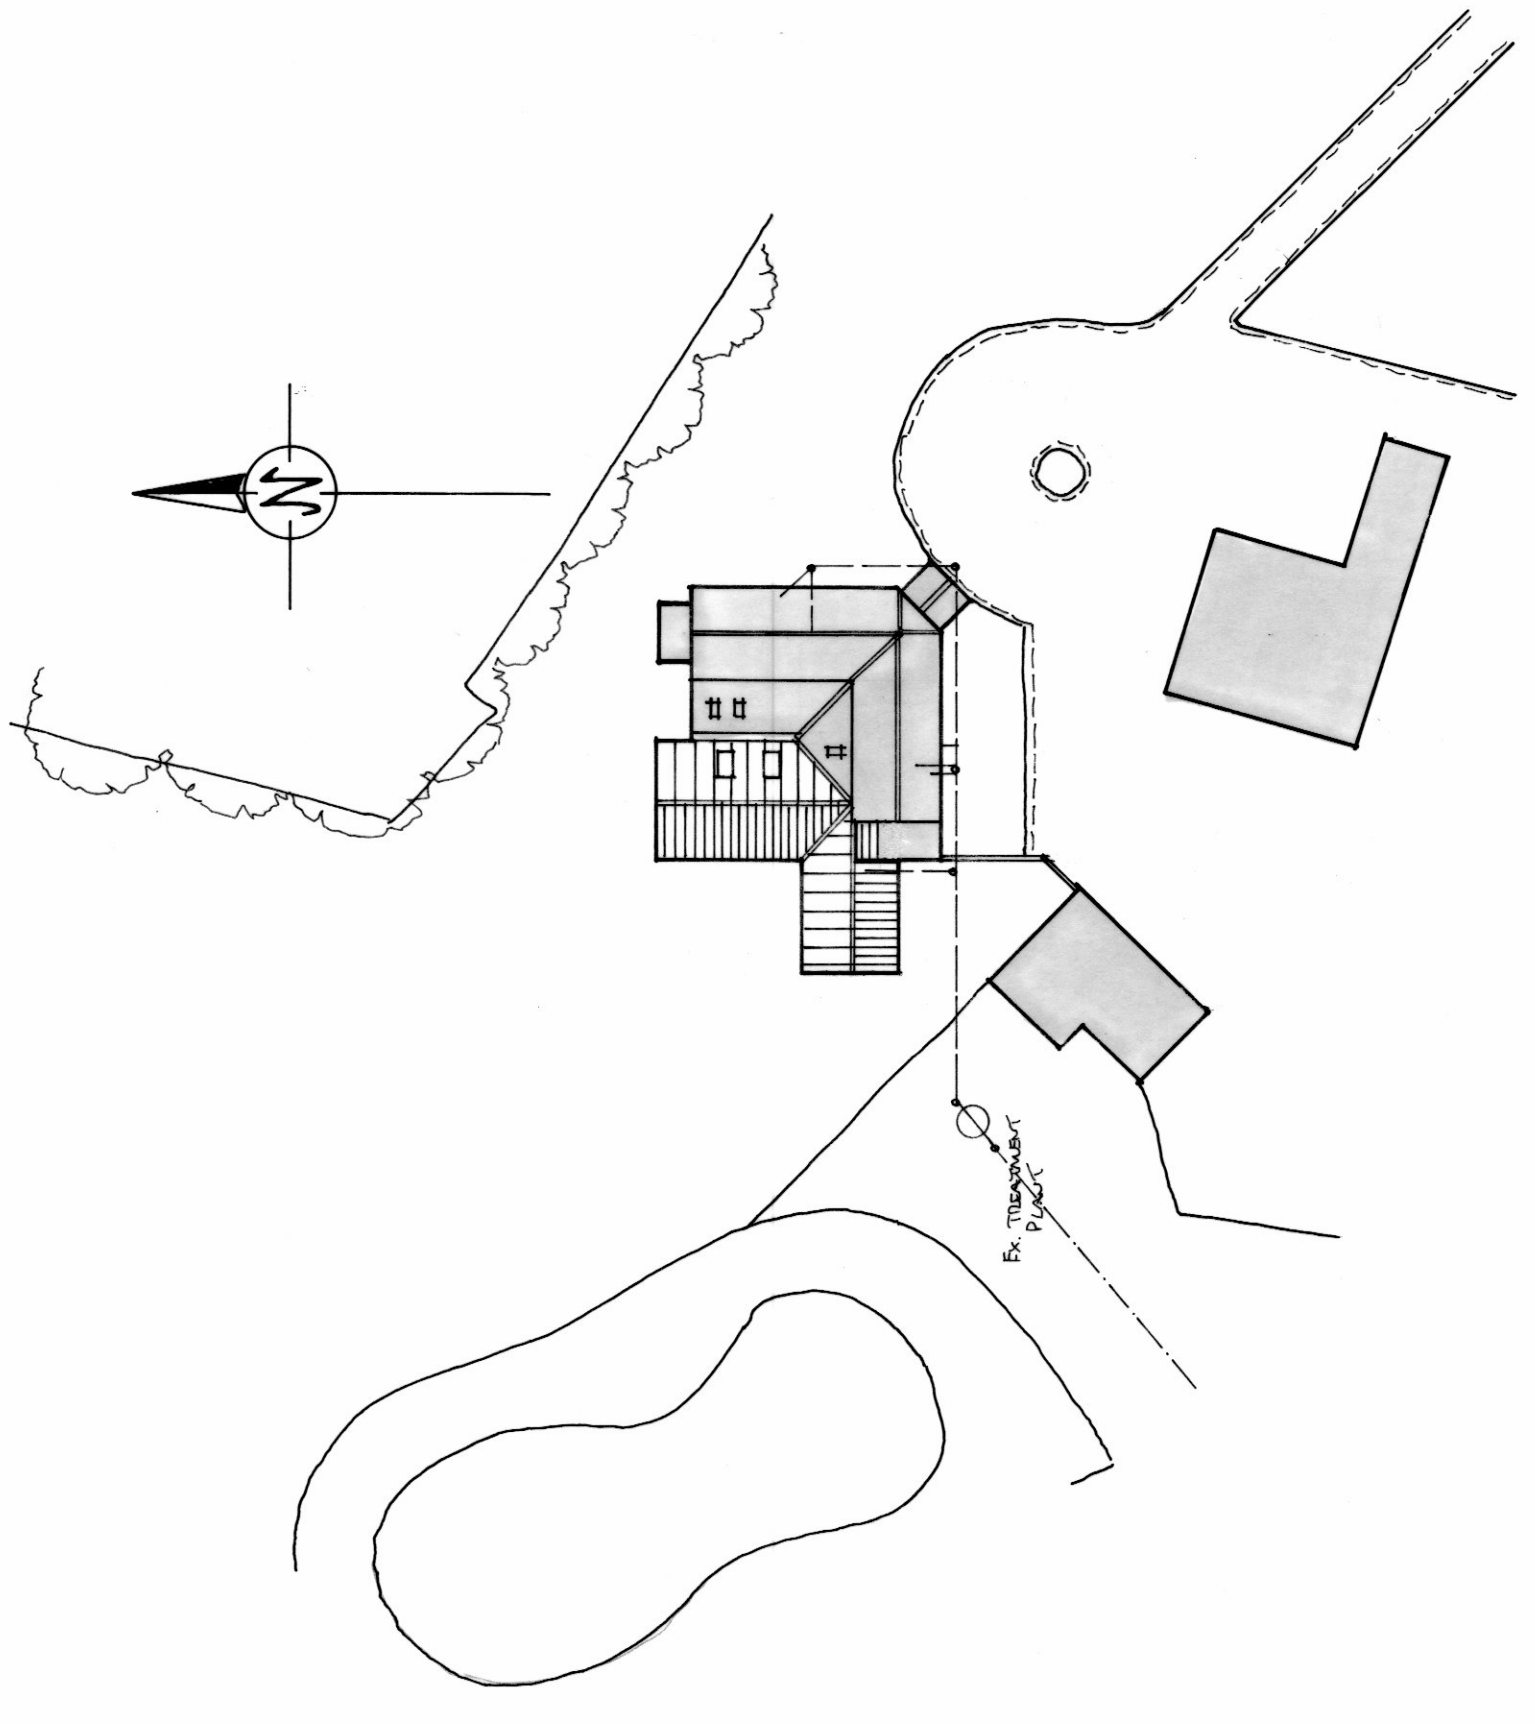

**BLOCK PLAN** 1:500

REV-A - " EXTENSIONS IDENTIFIED ON ELEVATIONS" - NOV 2021

**Rod Atkins**  
**Architectural Design Services**  
 Blackwater Cottage, Southborough Road, Rye, East Sussex, TN9 4QD  
 Tel: (01323) 822060 E-mail: atkinsdesigns@googlmail.com  
 WWW.rod-atkins.co.uk

Drawing Title: PROPOSED ELEVATIONS, SECTIONS & BLOCK PLAN.  
 Project: SINGLE STOREY EXTENSIONS.  
 Client: Mrs. R. WILL.  
 Address: BARN OWL FARM, LUSH GREEN, GABRIHAM BOGOM.  
 Job No: 838. Dwg No: 02. Dwg Date: 10/2021. Revision: A  
 Contractors must only work to figured dimensions which must be checked on site  
 Copyright - Rod Atkins Architectural Design Services