


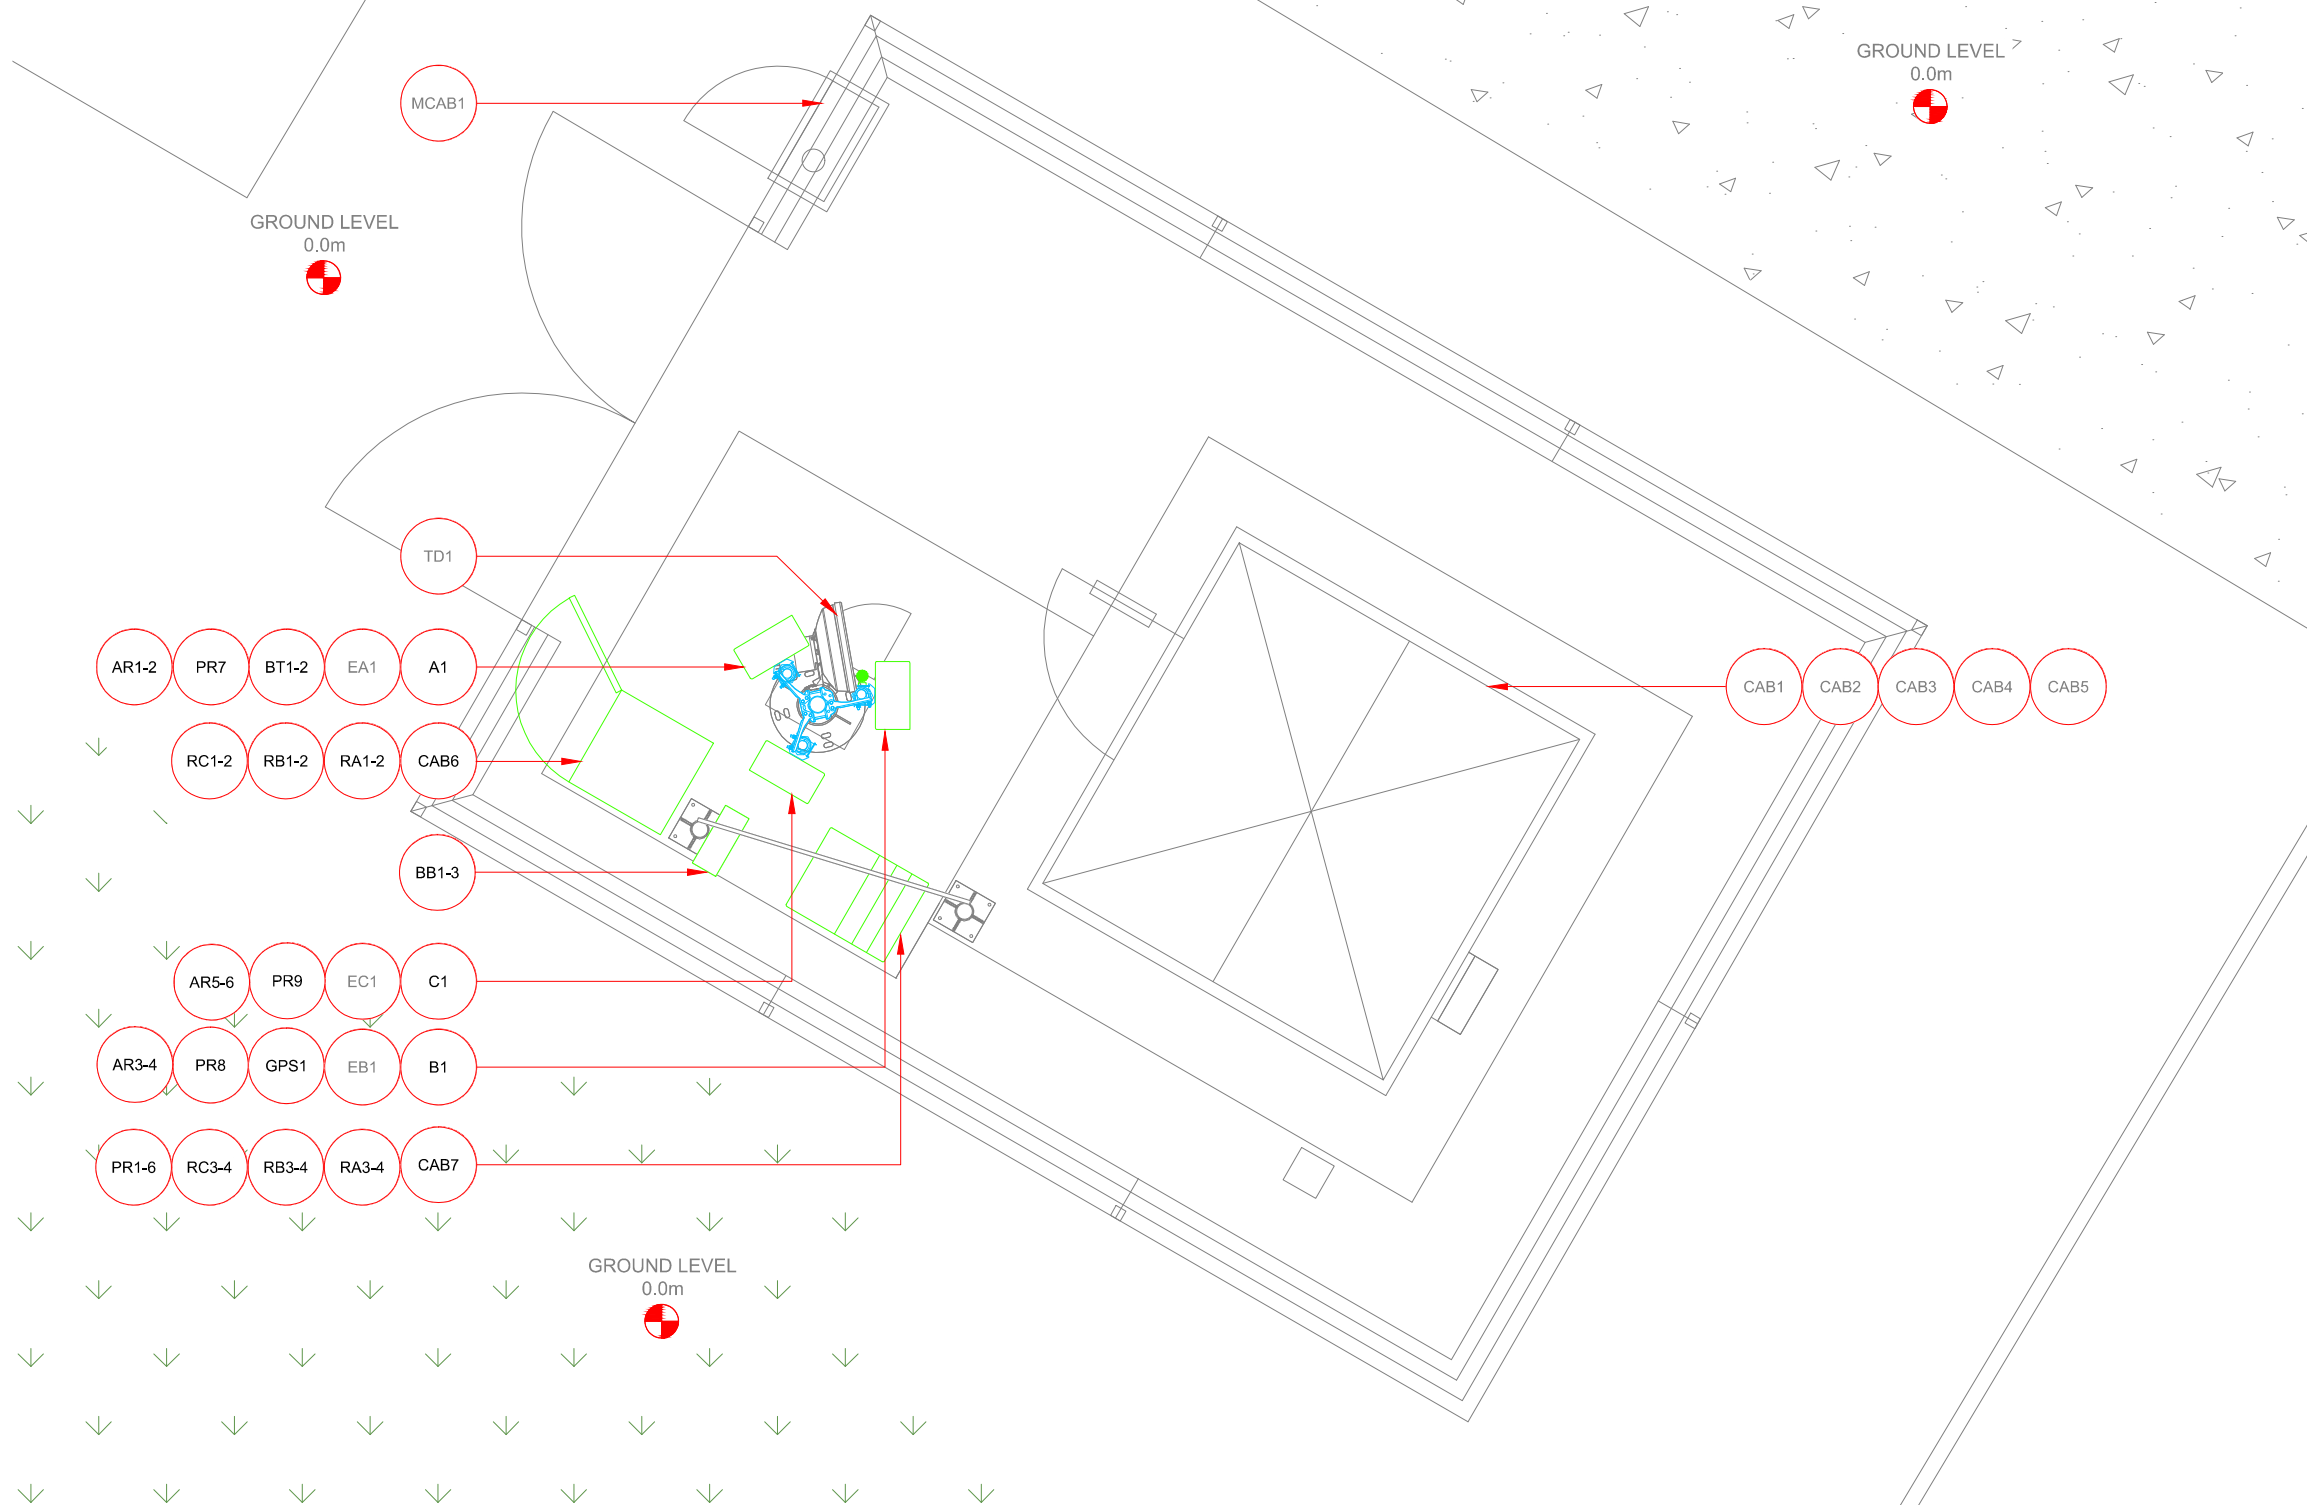

Asset Reference	Asset Description:	Asset Status:	Antenna / Dish / MHA / RRU / Equipment Access Description:	Asset Reference	Asset Description:	Asset Status:	Antenna / Dish / MHA / RRU / Equipment Access Description:	Asset Reference	Asset Description:	Asset Status:	Antenna / Dish / MHA / RRU / Equipment Access Description:
EA1-EC1	Antennas	Remove	Cherry Picker Access	MCAB1	Meter Cabinet	Existing	Unrestricted Access	RA1-4	ERS	Proposed	Unrestricted Access
A1-C1	Antennas	Proposed	Cherry Picker Access	CAB1-5	Cabinets	Existing	Unrestricted Access	RB1-4	ERS	Proposed	Unrestricted Access
GPS1	GPS Node	Proposed	Cherry Picker Access	CAB6-7	Cabinets	Proposed	Unrestricted Access	RC1-4	ERS	Proposed	Unrestricted Access
				TD1	Dish	Existing	Cherry Picker Access	BB1	BOB Bottom	Proposed	Unrestricted Access
								BT1-2	BOB Top	Proposed	Unrestricted Access
								PR1-6	PAS. ROUTER	Proposed	Unrestricted Access
								PR7-9	PAS. ROUTER	Proposed	Cherry Picker Access
								AR1-6	ACT. ROUTER	Proposed	Cherry Picker Access

NOTES:
 1. ALL DIMENSIONS IN MM UNLESS OTHERWISE NOTED.
 DEFINED ACCESS ROUTE DESCRIPTION FROM SITE ENTRANCE TO THE EQUIPMENT:



100mm
50mm
10mm



Access Plan

Master:	MBNL / EE / H3G:	Project:	Purpose of Issue:	Issue:
M001	H3G	3UK UNILATERAL	Planning	A
Date:	15/10/2021	Revision / Upgrade Description:		
Drawn:	COM Group	First Issue		
Checked:	B. Ormshaw			
Approved:	D. Cross			

Hutchison 3G UK Limited
 Star House, 20 Grenfell Road
 Maidenhead, SL6 1EH
 Tel: 01628 765 000
 Fax: 01628 765 001

H3G Base Station Information line:
 0845 6043000
 Available 8am-8pm Monday to Friday

Design Consultant & Principal Contractor:

WHP Telecoms Ltd
 Unit 1 Maple Park
 Lowfields Road, Leeds
 LS12 6HH

Tel: 0113 3023550 Fax: 0113 2876834
 e-mail: info@whptelecoms.com

Site Name: **SCLATTIE HILL**

Site ID: **781210**

Address:
**BANKHEAD
 BUCKSBURN
 ABERDEEN
 AB21 9EA**

Title: **003 ACCESS PLAN**

Project: **3UK UNILATERAL**

Purpose of Issue: **GENERAL ARRANGEMENT**

EE Cell ID:	MBNL Cell ID:	3UK Cell ID:
67559	ABC005	AB0139

Master Drawing No: **781210_ABC005_67559_AB0139_M001** Issue: **A**