


For external materials see drawing number MH/04/2021

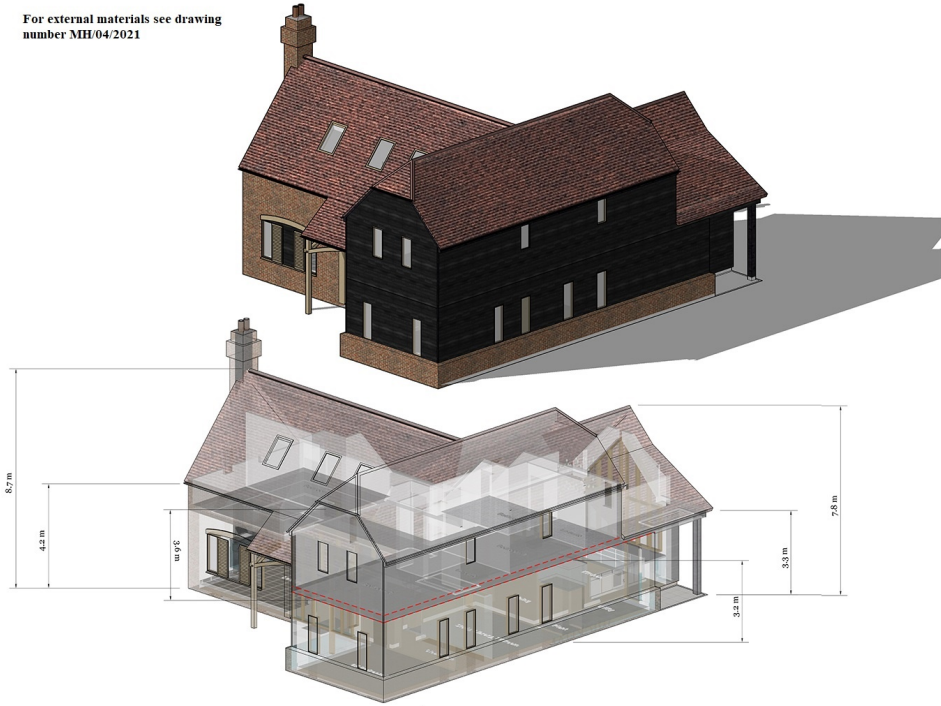

ISOMETRIC

Scale bar

A3

K

NO.	REVISION

Proposed Plan
Elevations ISO
1:100 - 1mm @ 100mm

ISOMETRIC & ISOMETRIC SKELETON
IMAGES OF PROPOSED THREE BEDROOM
DWELLING WITHIN SITE OF FORMER
"OAK PIGGERIES" WALTHAM ROAD
TERLING, CM3 2RB
DWG NUMBER : - MH/05/2021
SCALE : 1:100
DATE : SEPTEMBER 2021

SCALE 1:100