



EXISTING BLOCK PLAN
SCALE-1:500

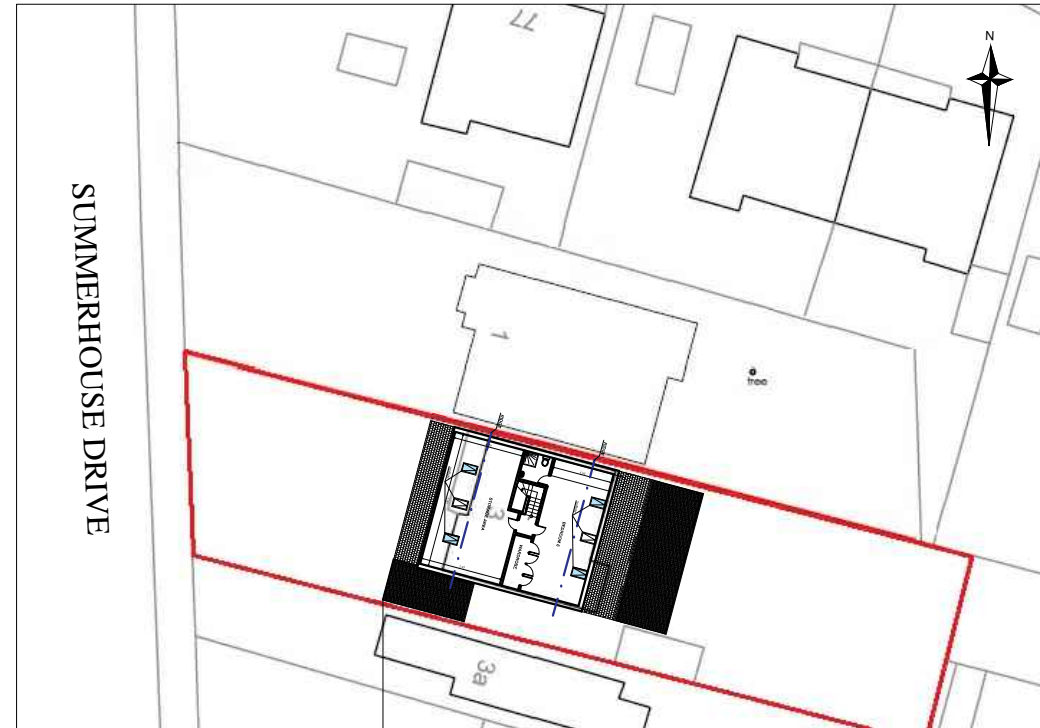

PROPOSED BLOCK PLAN
SCALE-1:500

MATCHING MATERIALS TO BE USED FOR EXTENSION AND LOFT.
DORMER FACE AND CHEEKS TO BE TILE HUNG WITH MATERIALS
TO MATCH EXISTING.
ALL DIMENSIONS IN MILLIMETRES & TO BE CHECKED ON SITE
PRIOR TO COMMENCEMENT OF ANY BUILDING WORKS.
FOR EXTENSION TO HABITABLE ROOFSpace INVOLVING DEMOLITION
OF EXISTING SIDE ELEMENT.
THIS DRAWING IS THE COPYRIGHT OF REHAL PLANNING.
IT MUST NOT BE COPIED OR REPRODUCED OR USED IN ANY WAY
WITHOUT WRITTEN PERMISSION FROM REHAL PLANNING

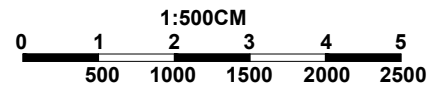

P: +44 7453 333775
E: enquiries@rehalplanning.co.uk

Project
3 SUMMERHOUSE DRIVE
BEXLEY, KENT DA5 2EB

Drawing Title
EXISTING PLANS

Scale 1:500	Date 19/10/20	Drawn By NC	Checked REH
----------------	------------------	----------------	----------------

Drawing Number D06	Revision
-----------------------	----------