

ALL DIMENSIONS TO BE CHECKED ON SITE BY THE CONTRACTOR, ANY DISCREPANCIES TO BE REPORTED TO SJP ARCHITECTURAL CONSULTANTS BEFORE CONSTRUCTION. ALL CONSTRUCTION TO BE CARRIED OUT IN ACCORDANCE WITH RELEVANT TRADE AND PROFESSIONAL STANDARDS AND GUIDELINES. DRAWINGS TO BE READ IN CONJUNCTION WITH SPECIFICATION.

DRAWING ISSUE	PLANNING APPLICATION
DWG REFERENCE	MO_BSI6 9AY.DWG

NOTE:  
 ■ DENOTES EXISTING STRUCTURE

REVISIONS:


PROJECT TITLE:  
 NEW HOME OFFICE / GYM AREA AT  
 84 BLACKHORSE ROAD,  
 MANGOTSFIELD,  
 BRISTOL,  
 BS16 9AY.


DRAWING NAME:  
 SITE LOCATION PLAN

DWG NO: PA21/188/01

SCALE: 1:1250 @ ISO A3      DATE: OCT 21

**SJP ARCHITECTURAL CONSULTANTS**  
 THE RESIDENTIAL SPECIALISTS

WWW.SJP-ARCHITECTURE.CO.UK  
 INFO@SJP-ARCHITECTURE.CO.UK  
 77c NORTH STREET, DOWNEND,  
 BS16 5SE.  
 OFFICE: 0117 329 2060  
 MOBILE: 0785 007 6921

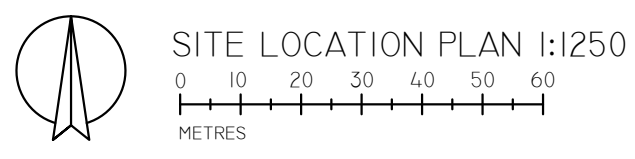

SITE LOCATION PLAN 1:1250